



1 EAST ELEVATION  
1:75

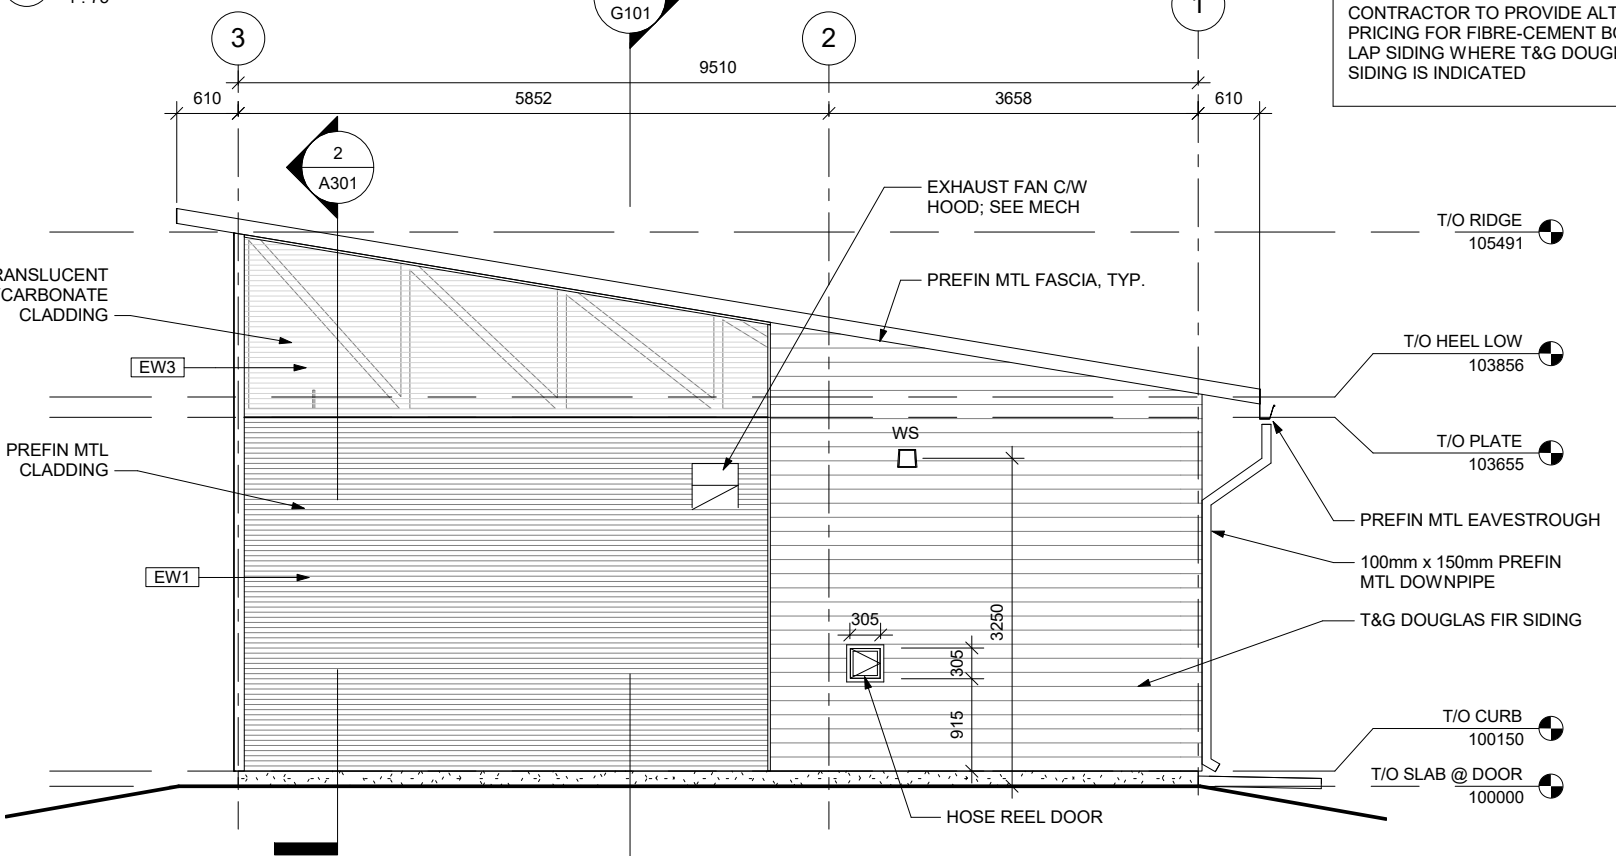


3 WEST ELEVATION  
1:75

**\*NOTE:**  
CONTRACTOR TO PROVIDE ALTERNATE PRICING FOR FIBRE-CEMENT BOARD LAP SIDING WHERE T&G DOUGLAS FIR SIDING IS INDICATED

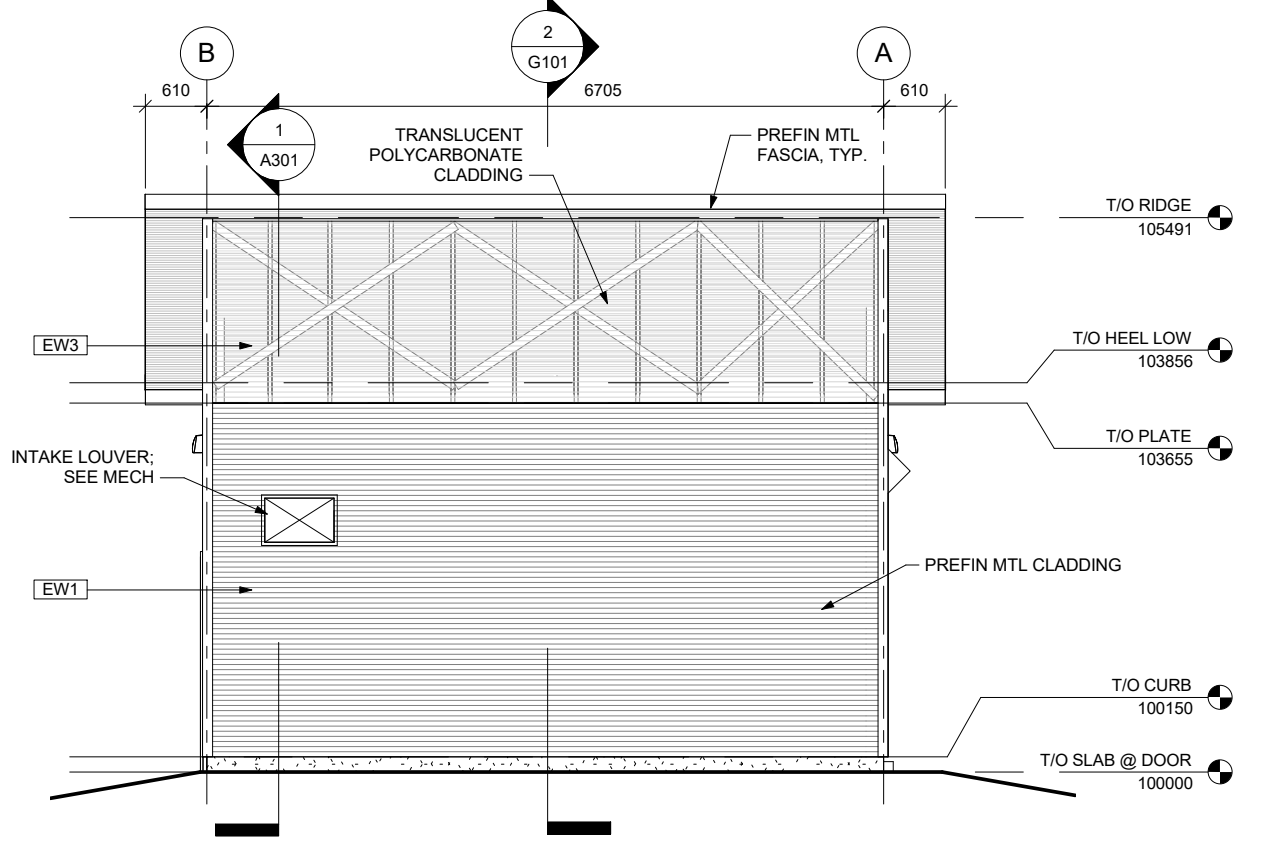

2 NORTH ELEVATION  
1:75

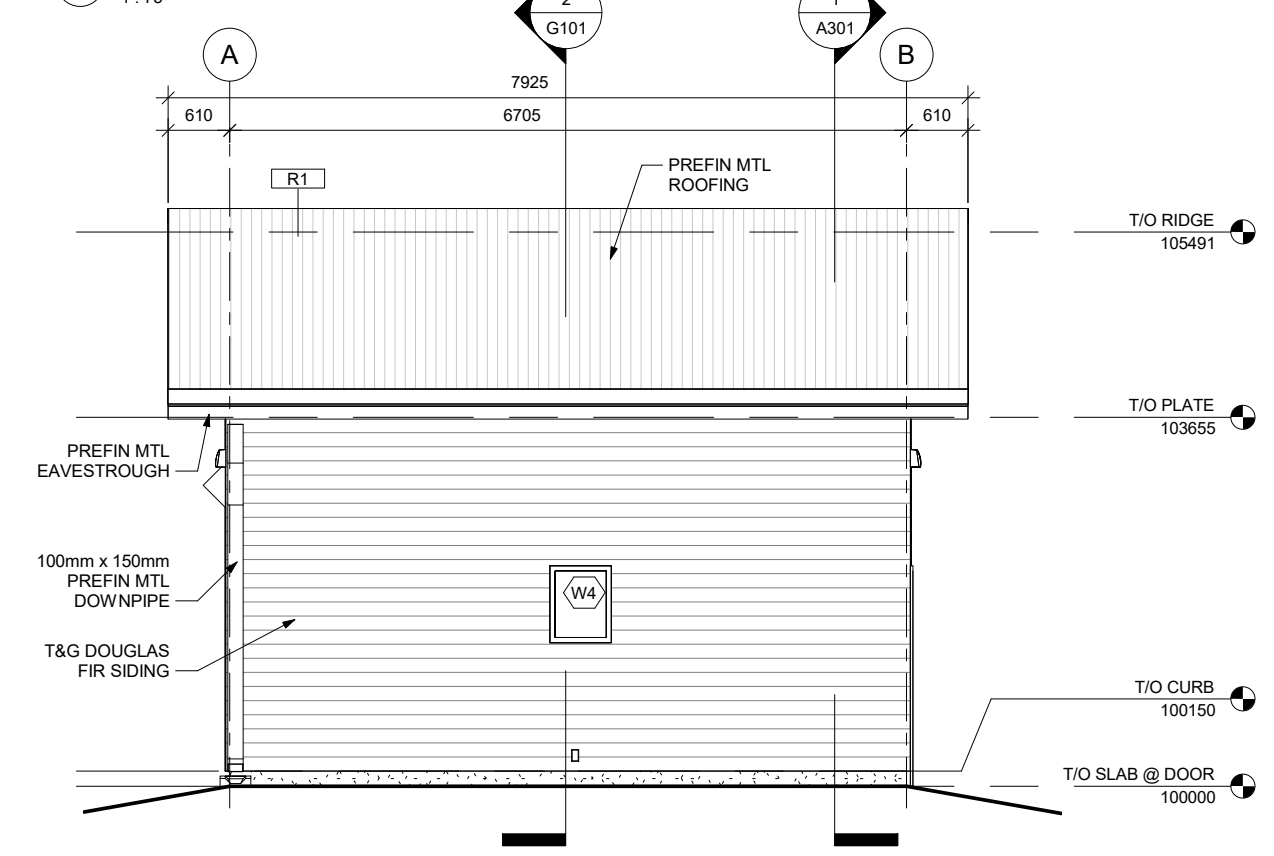

4 SOUTH ELEVATION  
1:75