



1 WALL SECTION @ SOFFIT - HIGH
1:20

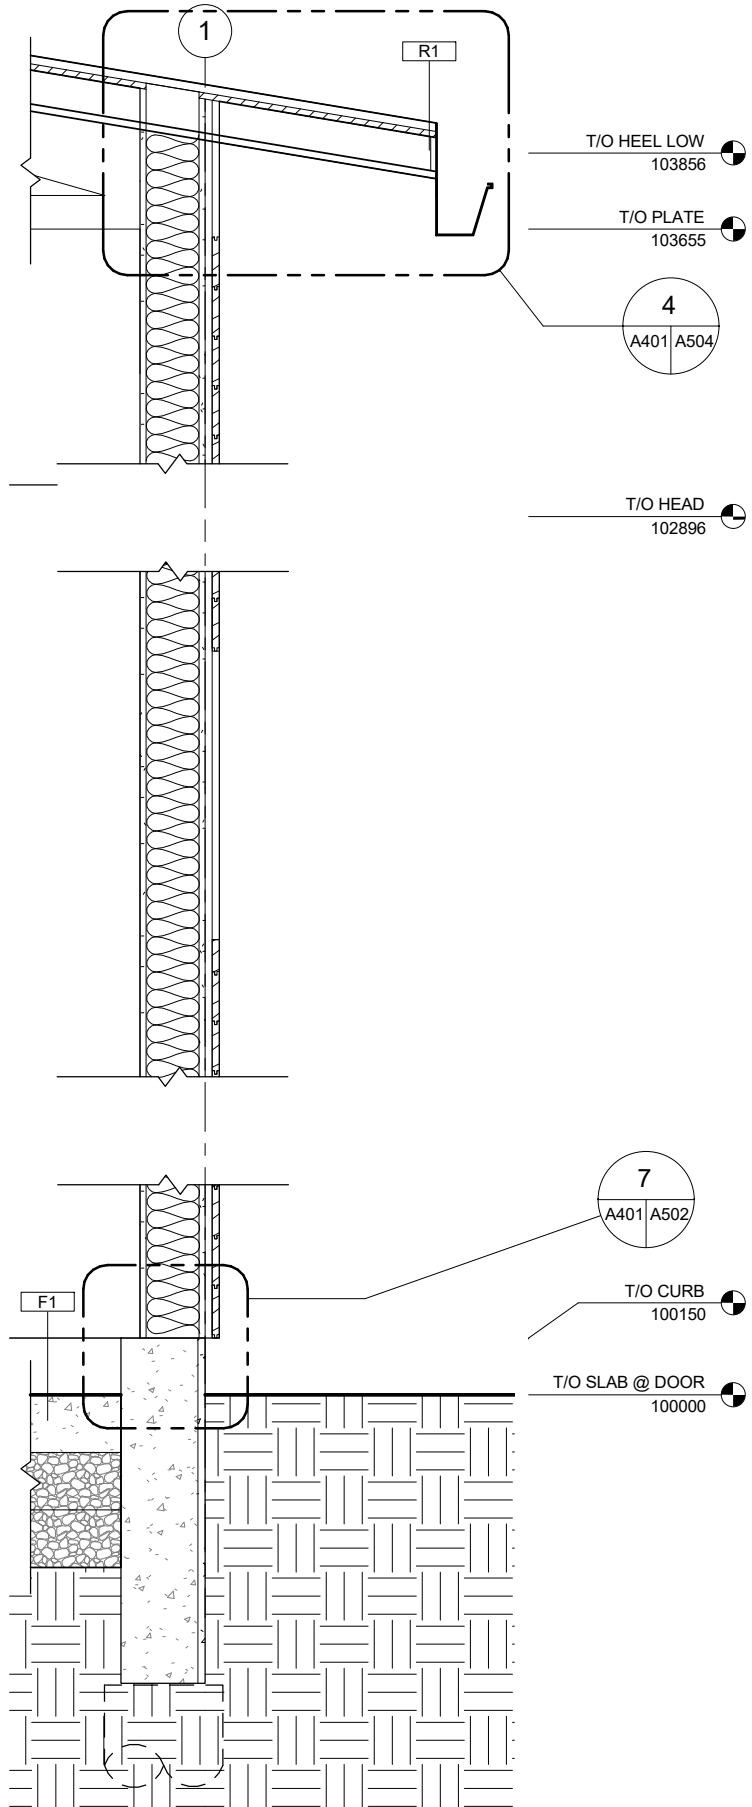

2 WALL SECTION @ SOFFIT - LOW
1:20

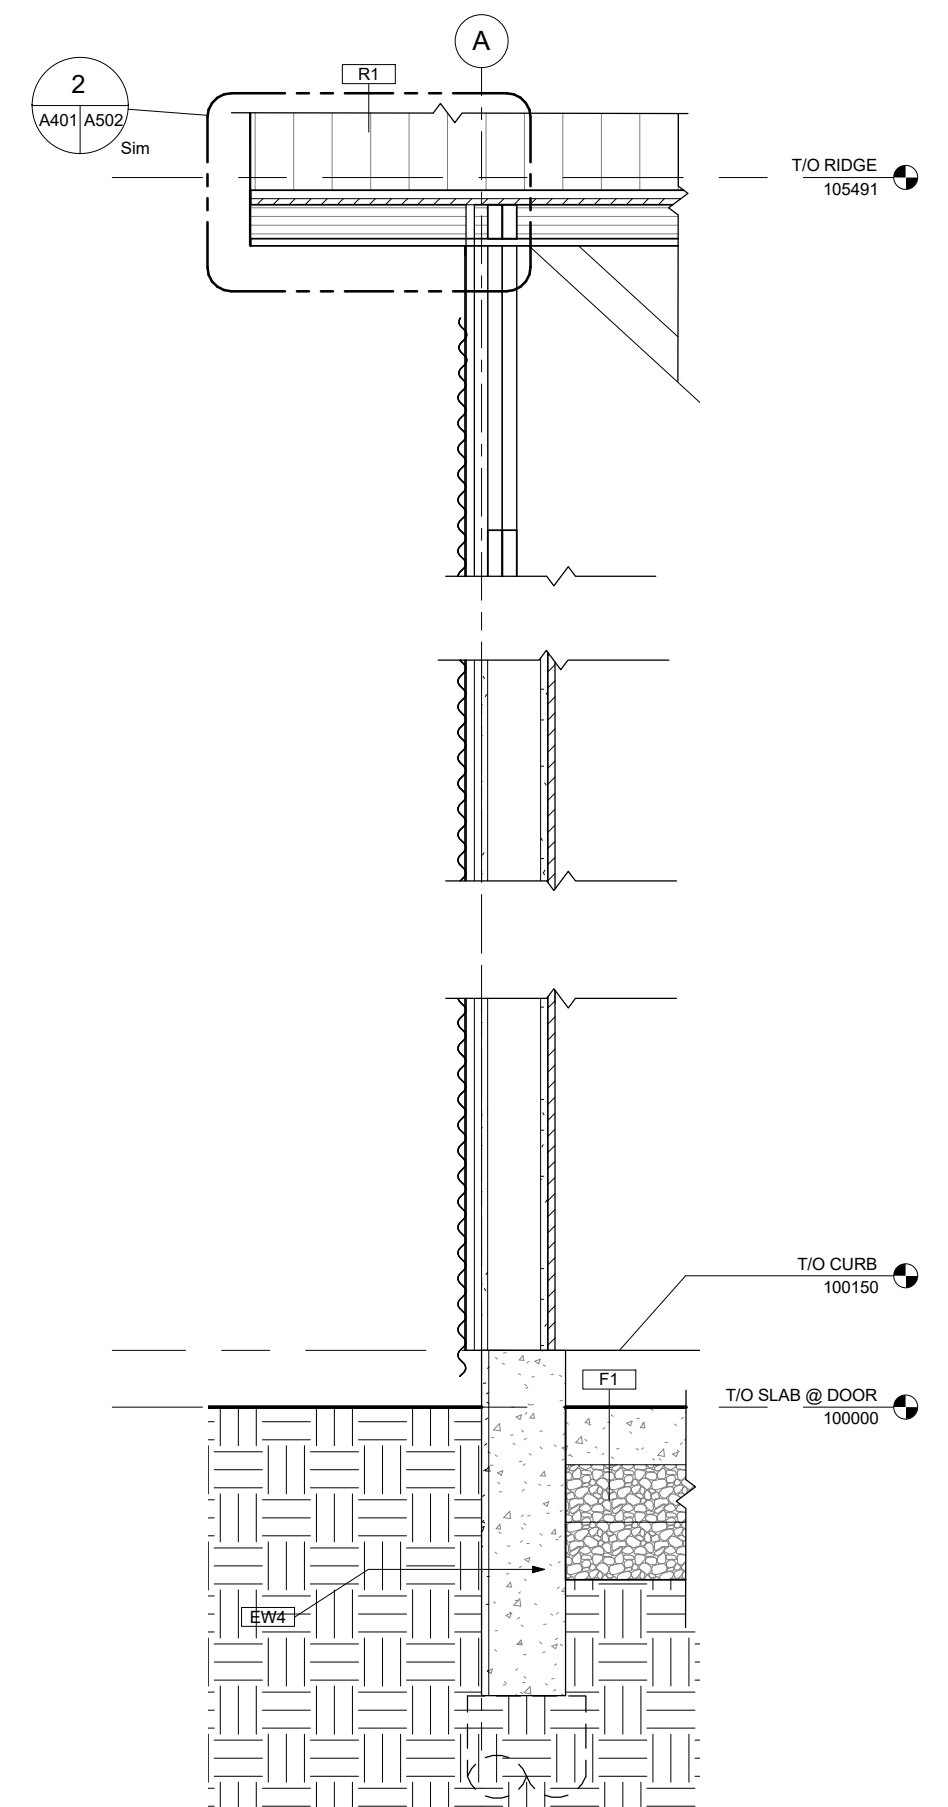

3 WALL SECTION @ SHED
1:20