


1 INT ELEVATION - GARAGE - A  
1 : 50

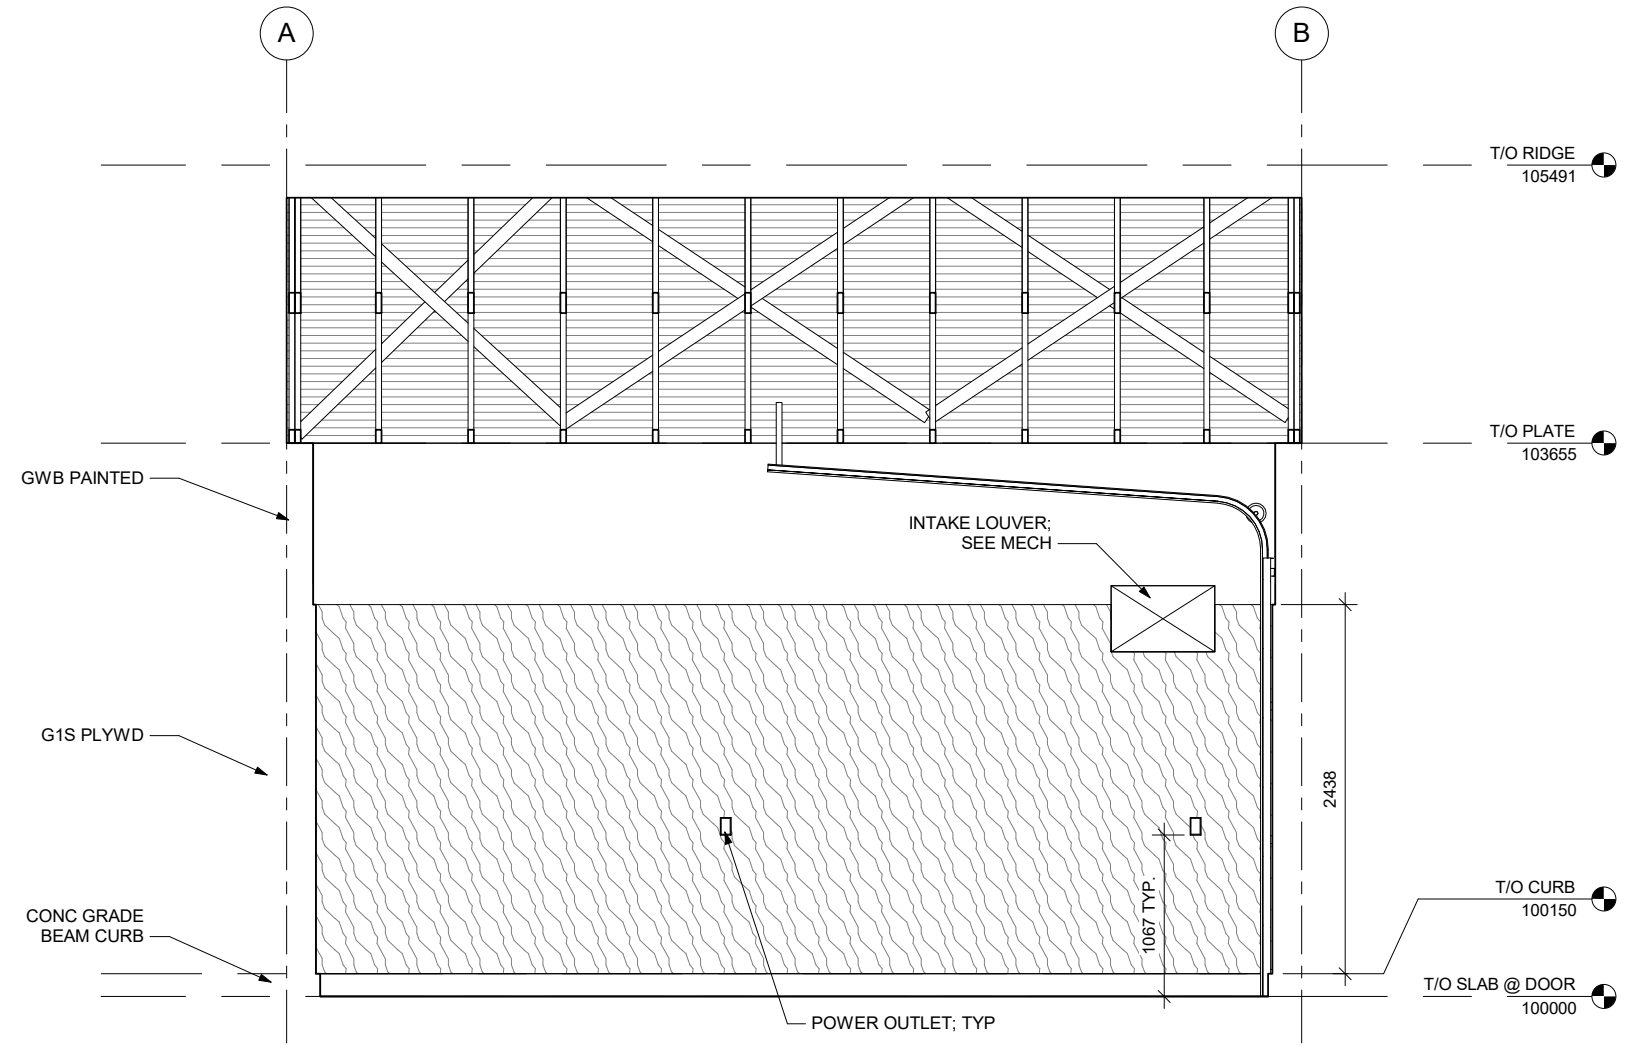

2 INT ELEVATION - GARAGE - B  
1 : 50