


1 SITE KEYPLAN
1 : 200

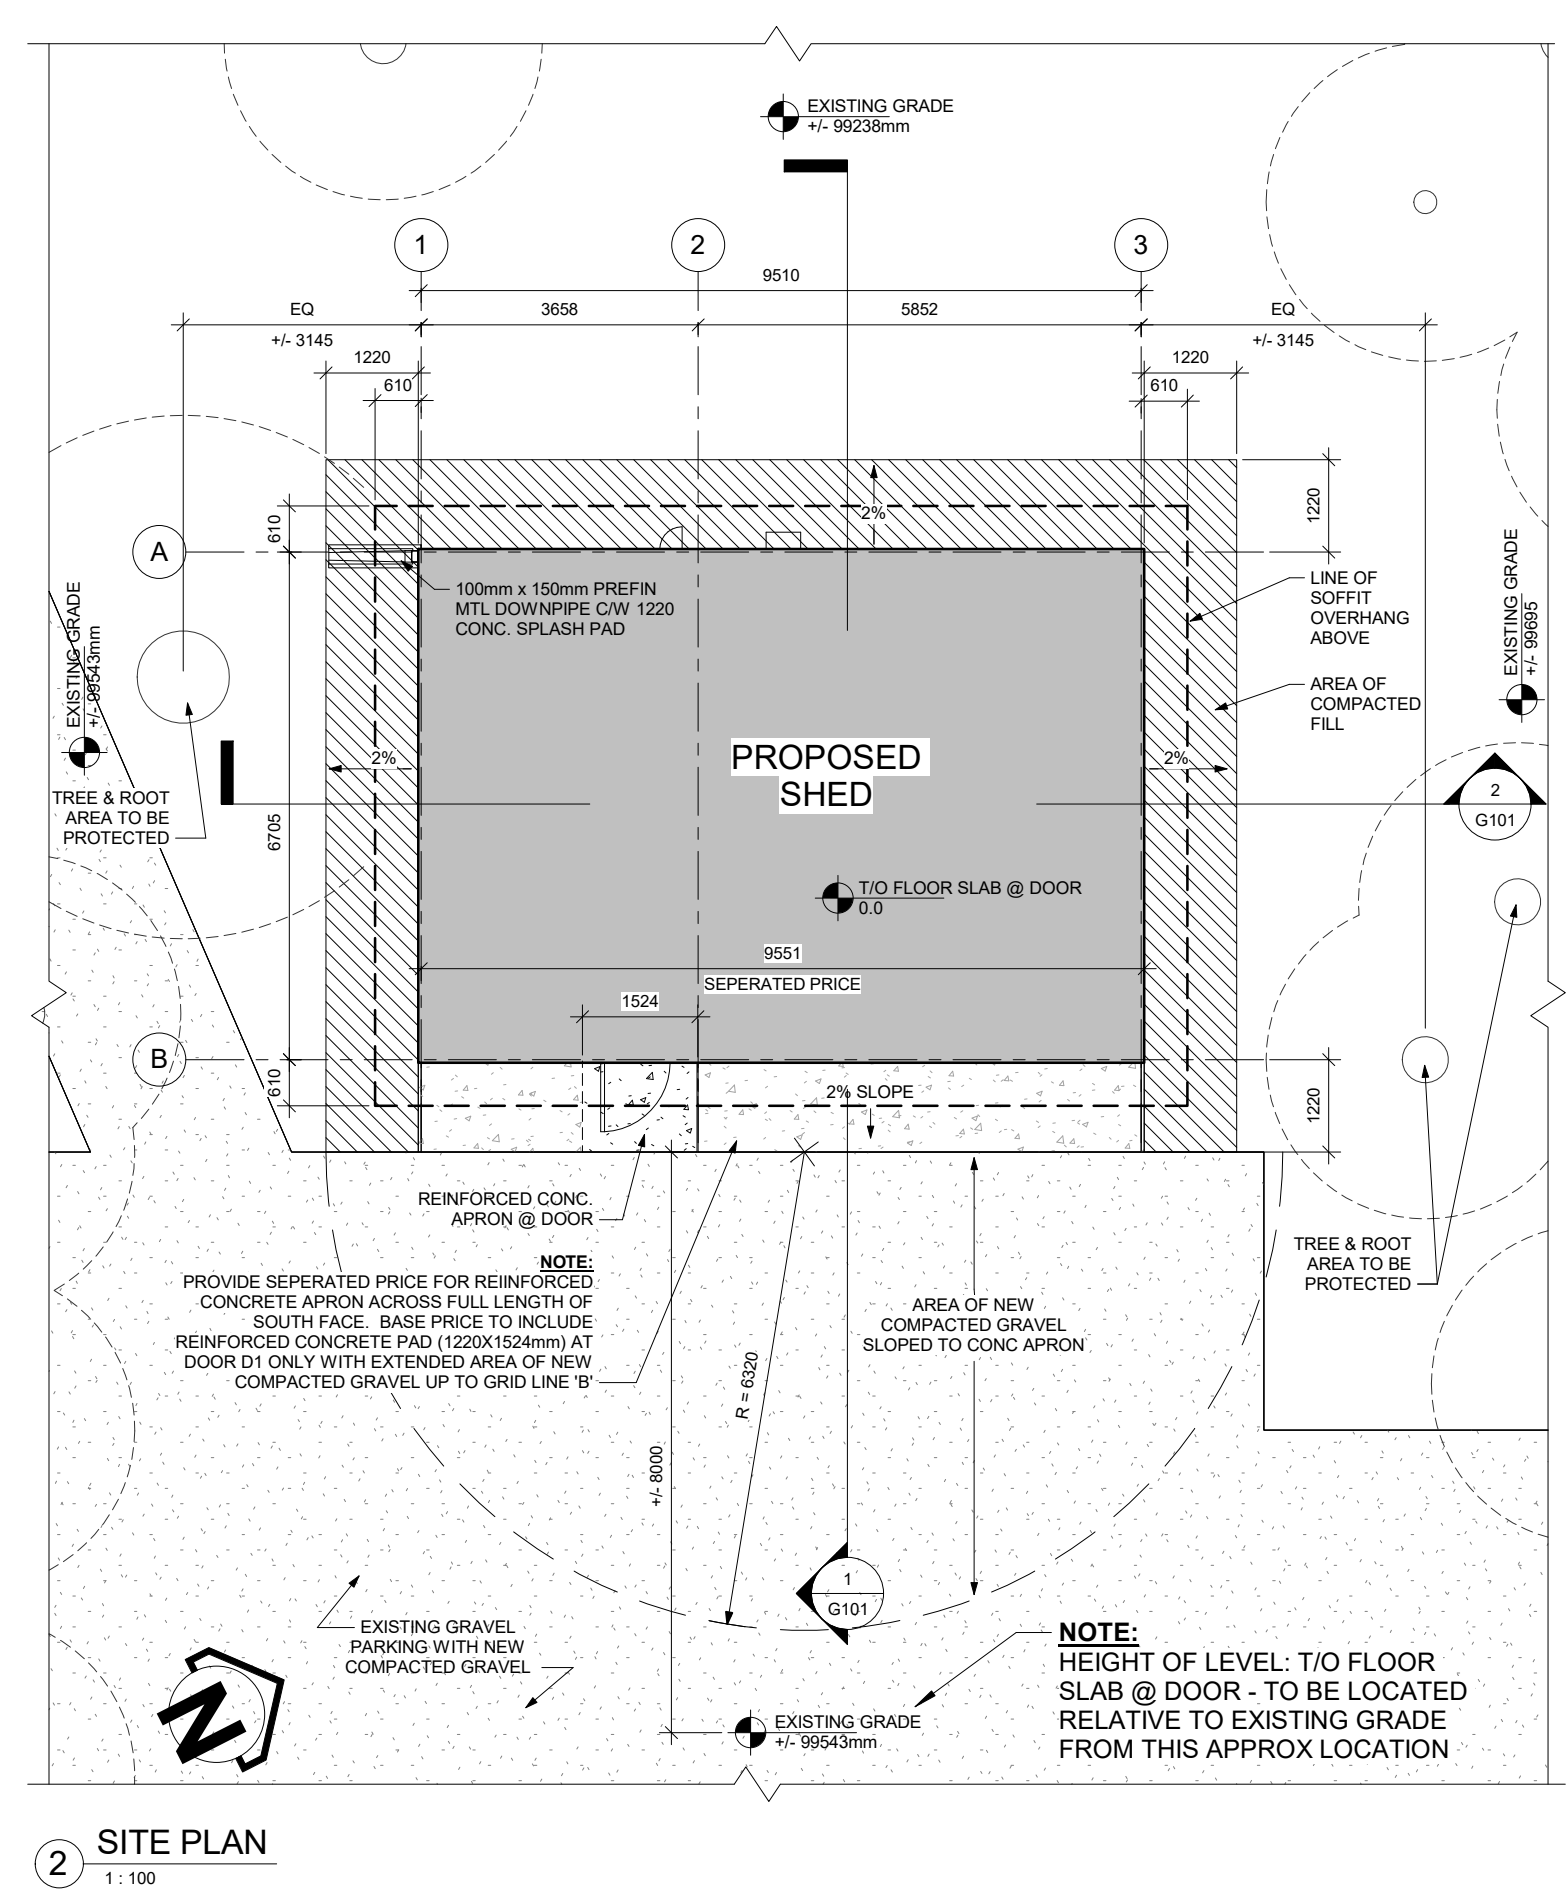

2 SITE PLAN
1 : 100