



BENCH & BENCH PILE LAYOUT

n.t.s

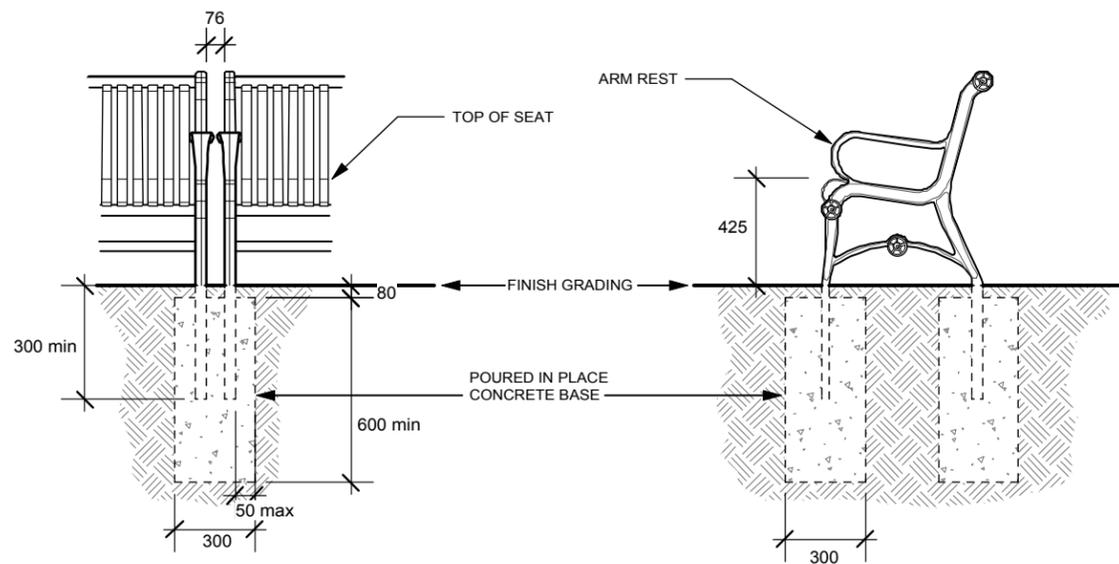

BENCH INSTALL DETAIL

n.t.s

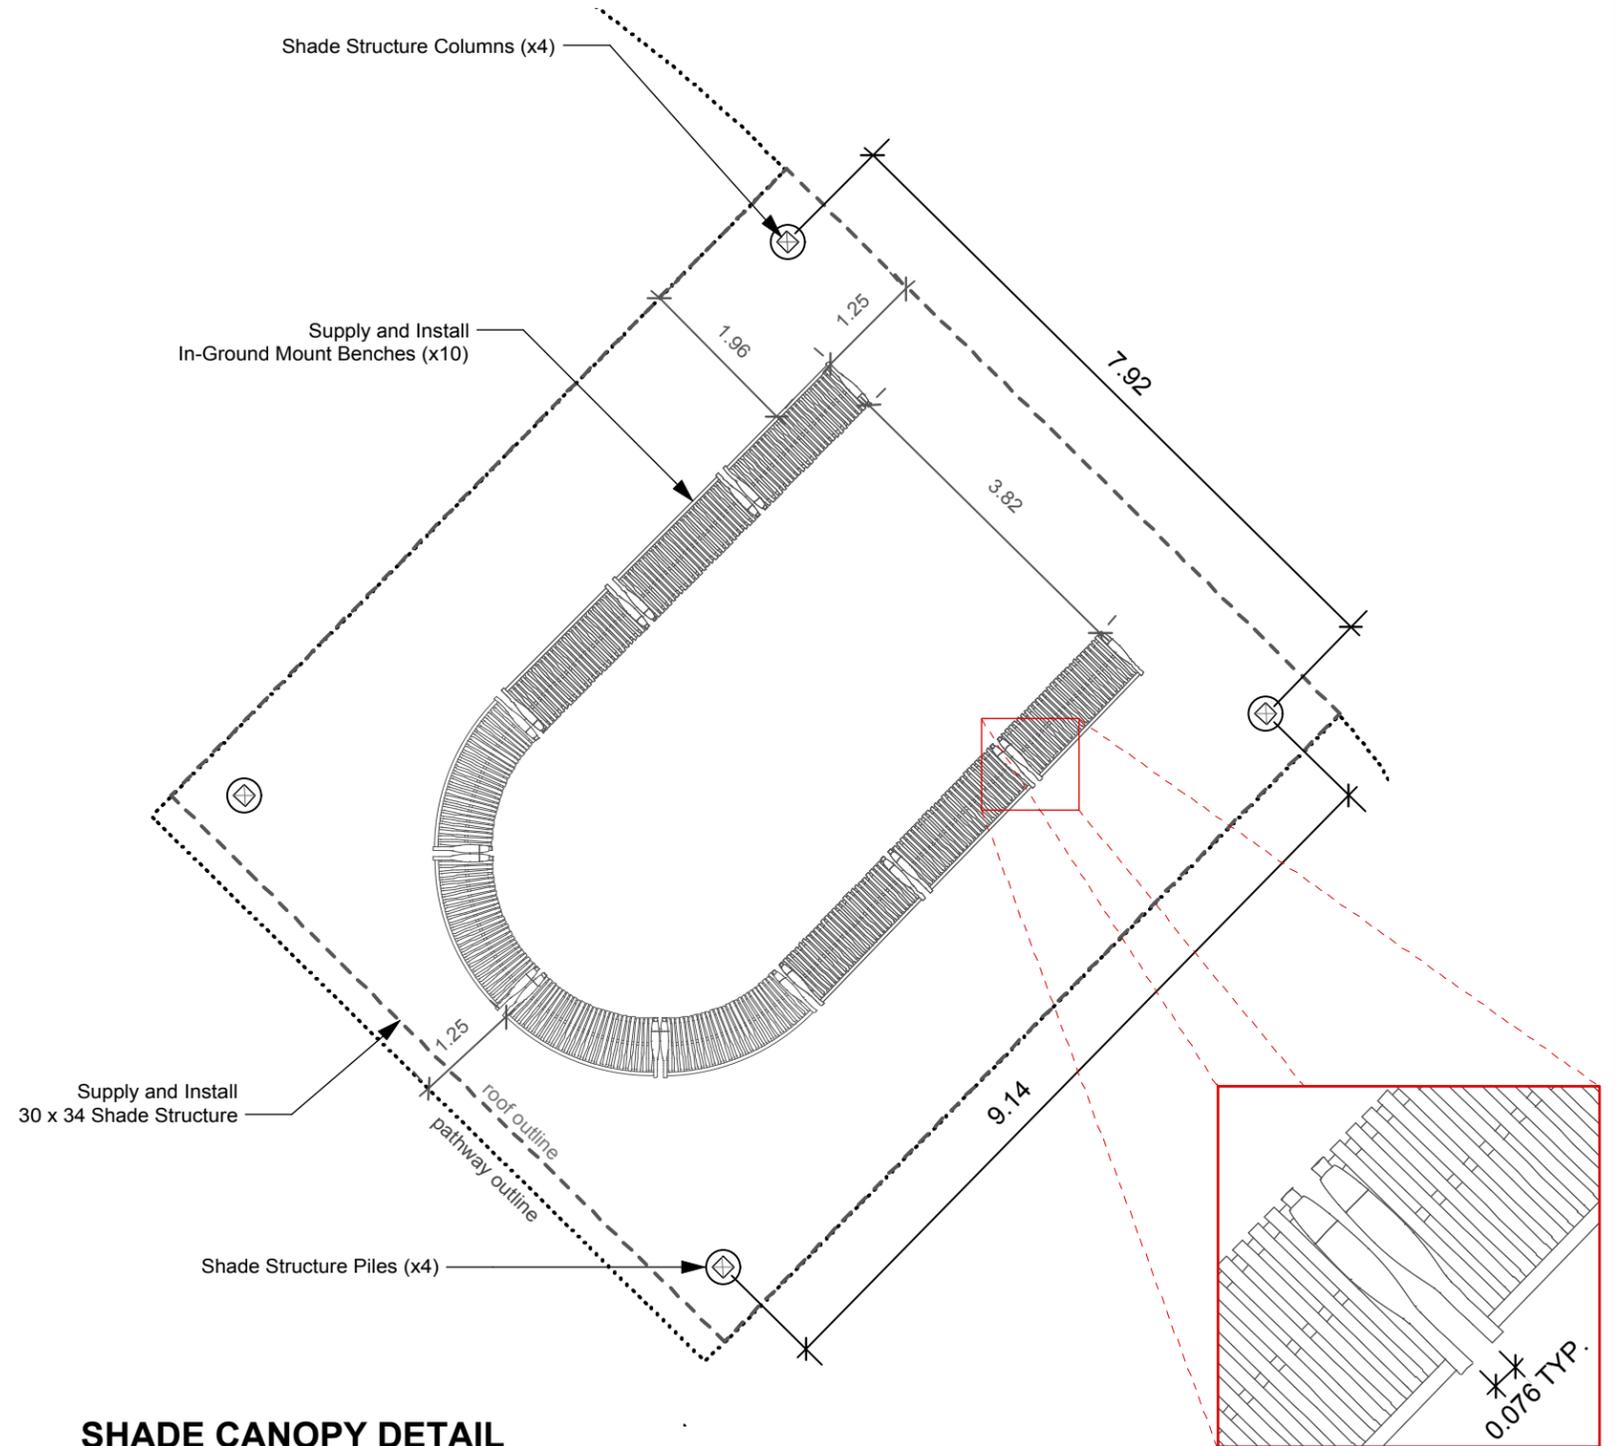

SHADE CANOPY DETAIL

n.t.s

CONTRACTOR TO CONFIRM ALL DIMENSIONS AND REPORT ANY DISCREPANCIES TO CONTRACT ADMINISTRATOR PRIOR TO CONSTRUCTION. LOCATION OF UNDERGROUND STRUCTURES AS SHOWN ARE BASED ON THE BEST INFORMATION AVAILABLE BUT NO GUARANTEE IS GIVEN THAT ALL EXISTING UTILITIES ARE SHOWN OR THAT THE GIVEN LOCATIONS ARE EXACT. CONFIRMATION OF EXISTENCE AND EXACT LOCATION OF ALL SERVICES MUST BE OBTAINED FROM THE INDIVIDUAL UTILITIES BEFORE PROCEEDING WITH CONSTRUCTION.



THE CITY OF WINNIPEG
 Planning, Property and Development Department
 Planning and Land Use Division
 Unit 15 - 30 Fort Street, Winnipeg, MB, (R3C 4X5)

DESIGNED BY	SP/IL	CHECKED BY	
DRAWN BY	SP/IL	APPROVED BY	
HORIZ. SCALE	NTS		
VERT. SCALE			
DATE	February 2017		

MANAGER, PARK AND OPEN SPACES	DATE
MANAGER, PLANNING AND LAND USE DIVISION	DATE

DRAWING TITLE Rose Hill Park Shelter and Seating Area SEATING AREA DETAILS
SITE ADDRESS 186 Garton Avenue

DRAWING NO. R.28-C2
BID OPPORTUNITY NO. 67-2017