



1 SECTION
S2.1 3/4" = 1'-0"
NOTE: HORIZONTAL WIRE ROPE BRACE NOT SHOWN FOR CLARITY.

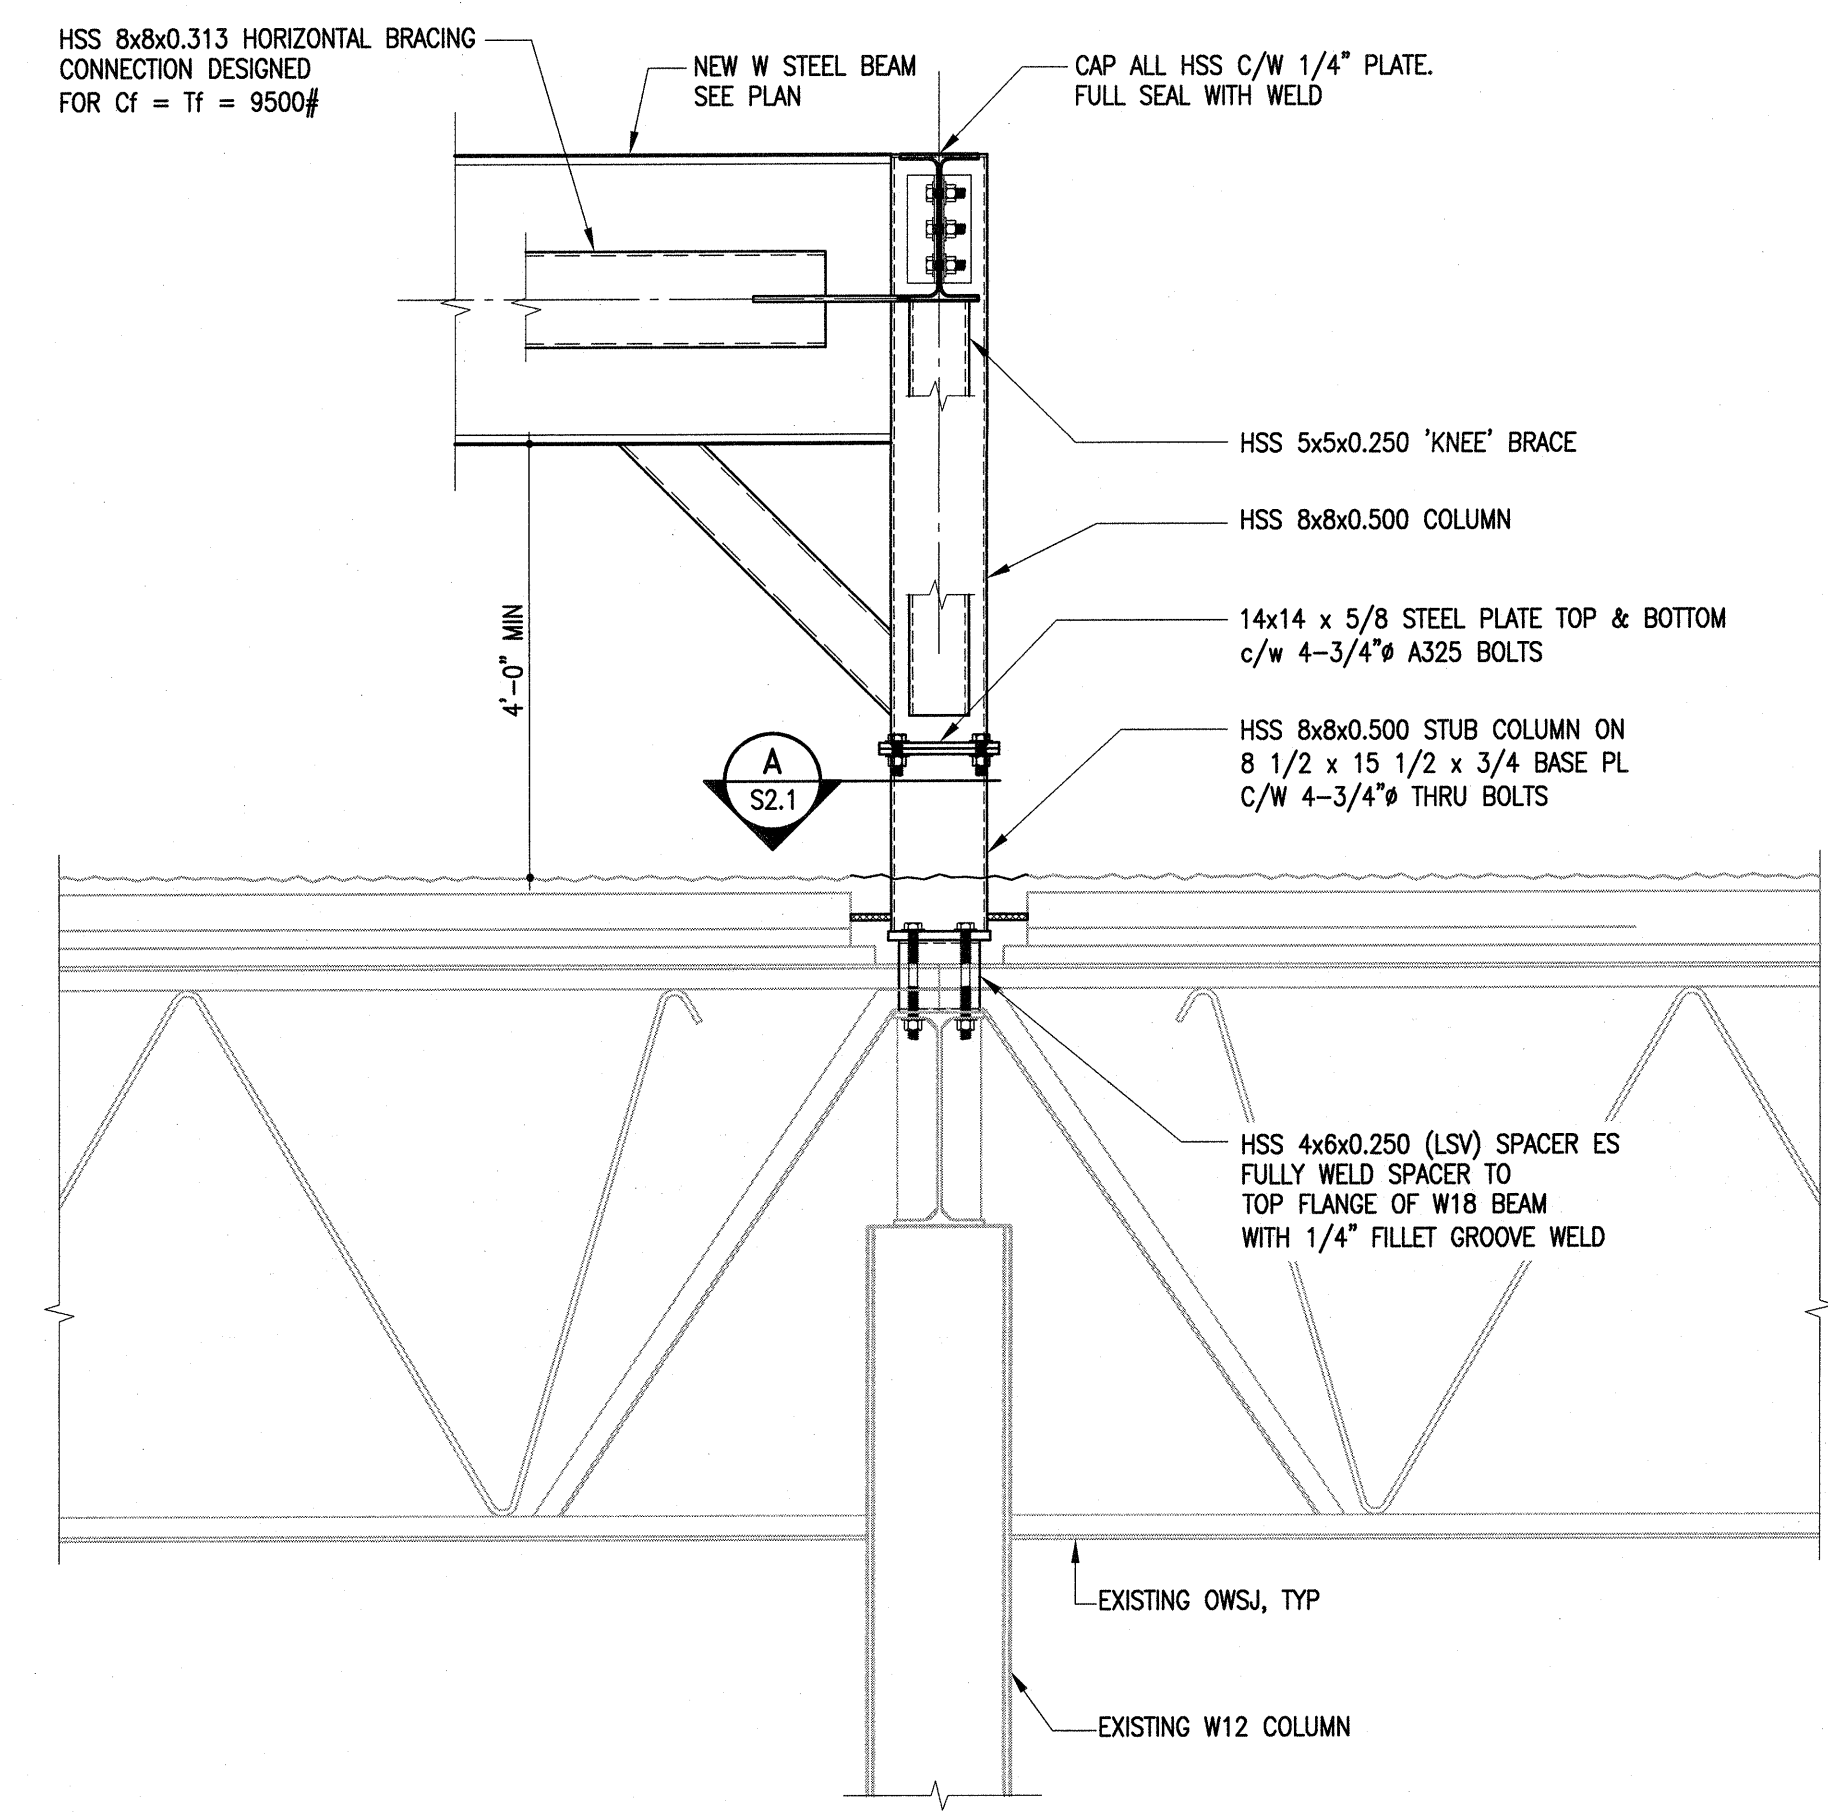


2 SECTION
S2.1 3/4" = 1'-0"
NOTE: CONTRACTOR IS TO CUT OUT EXISTING ROOFING, INSULATION & STEEL DECKING AT EACH NEW COLUMN LOCATION TO ALLOW FOR THE BASE PLATE TO BE INSTALLED DIRECTLY ON TOP OF THE NEW STEEL HSS SPACERS. ONCE THE COLUMNS ARE INSTALLED, THE CONTRACTOR IS RESPONSIBLE FOR RE-ROOFING AROUND EACH NEW COLUMN.


STEEL SUPPLIER TO DESIGN ALL CONNECTIONS NOT SPECIFICALLY DETAILED ON THESE DRAWINGS.

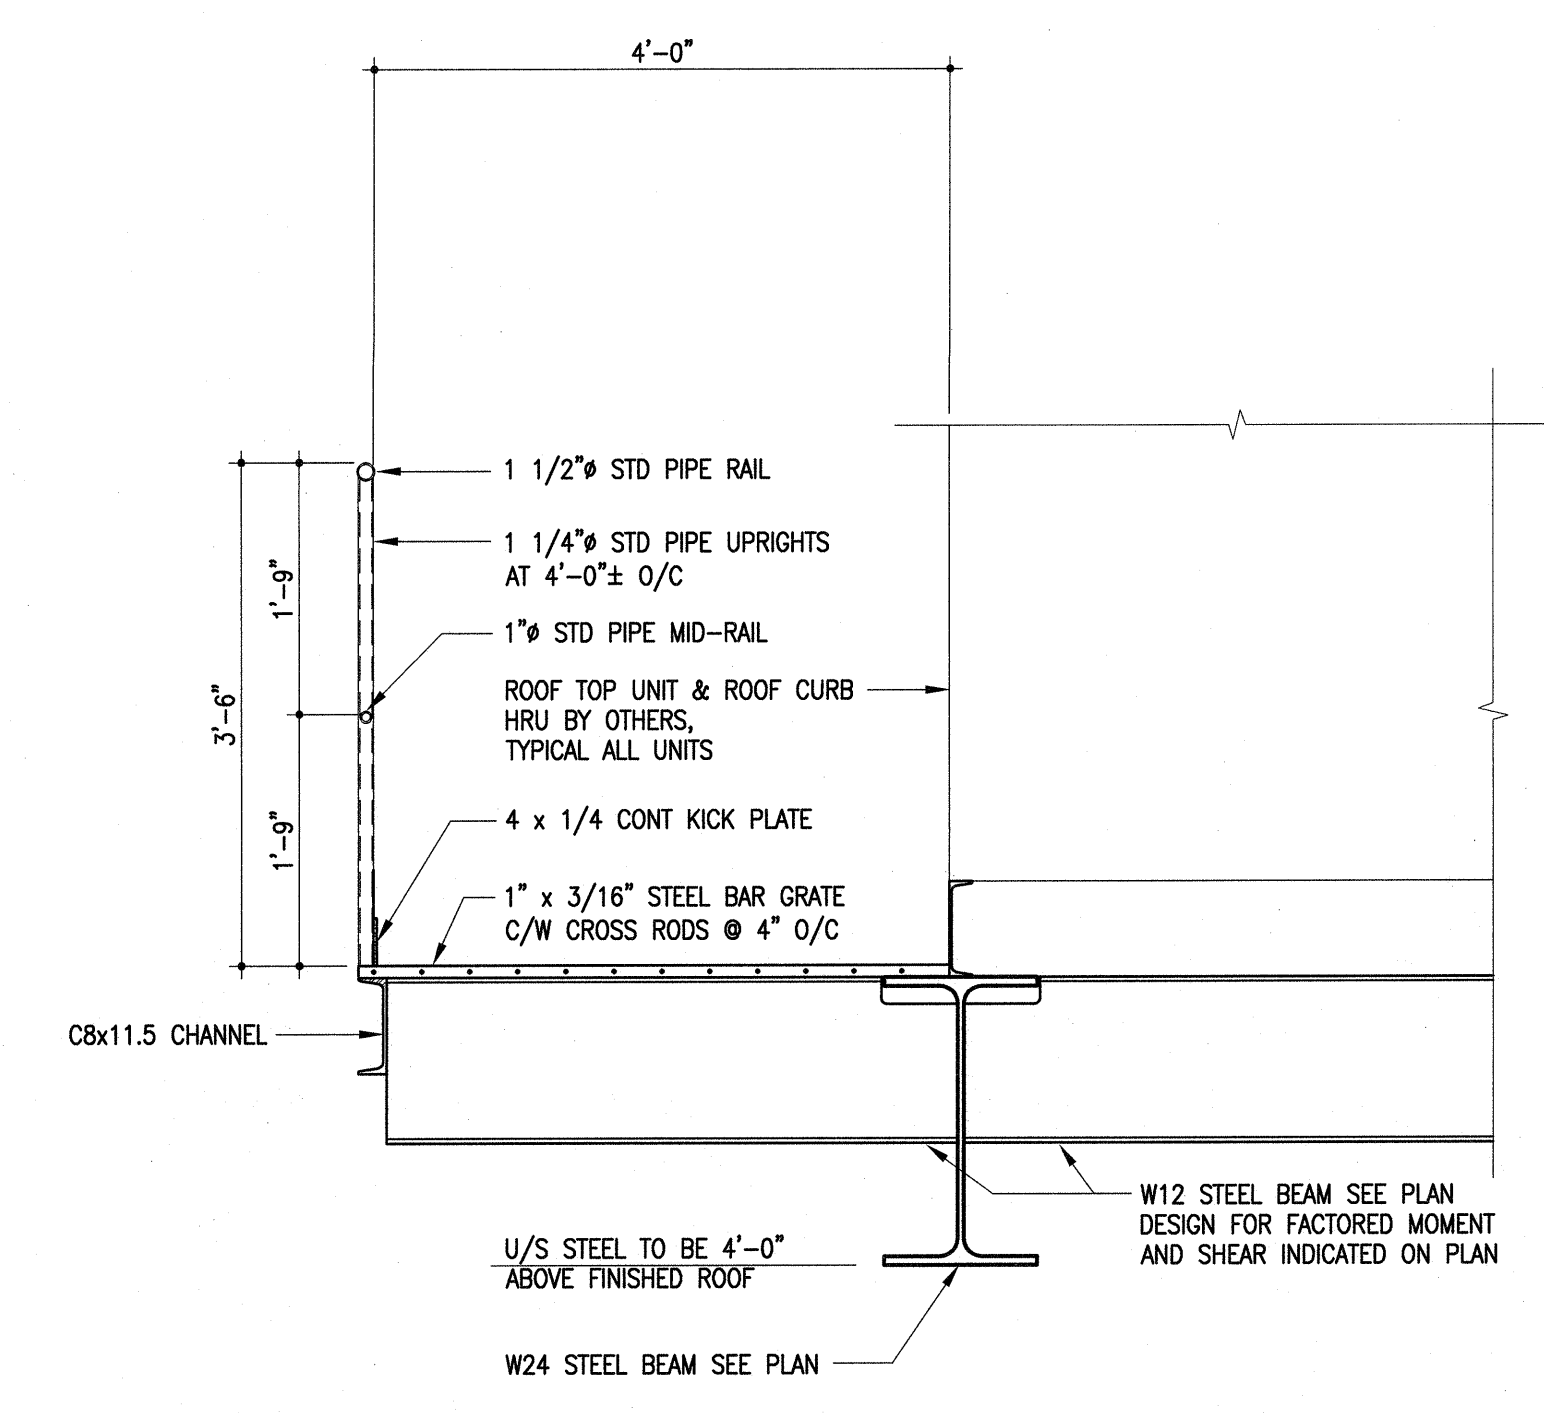


3 SECTION
S2.1 3/4" = 1'-0"

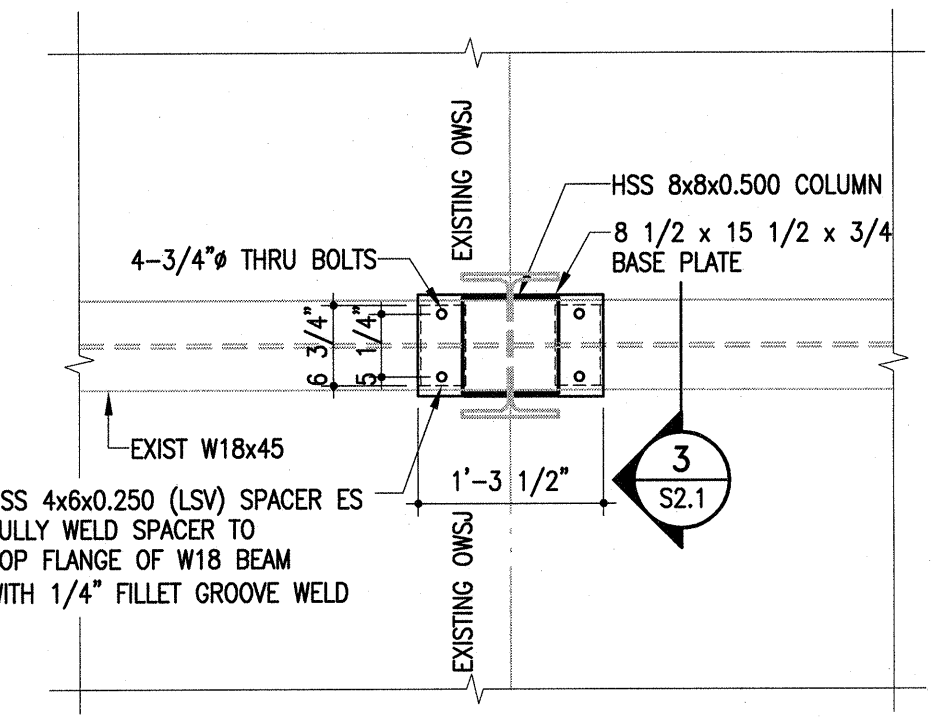


A DETAIL
S2.1 3/4" = 1'-0"

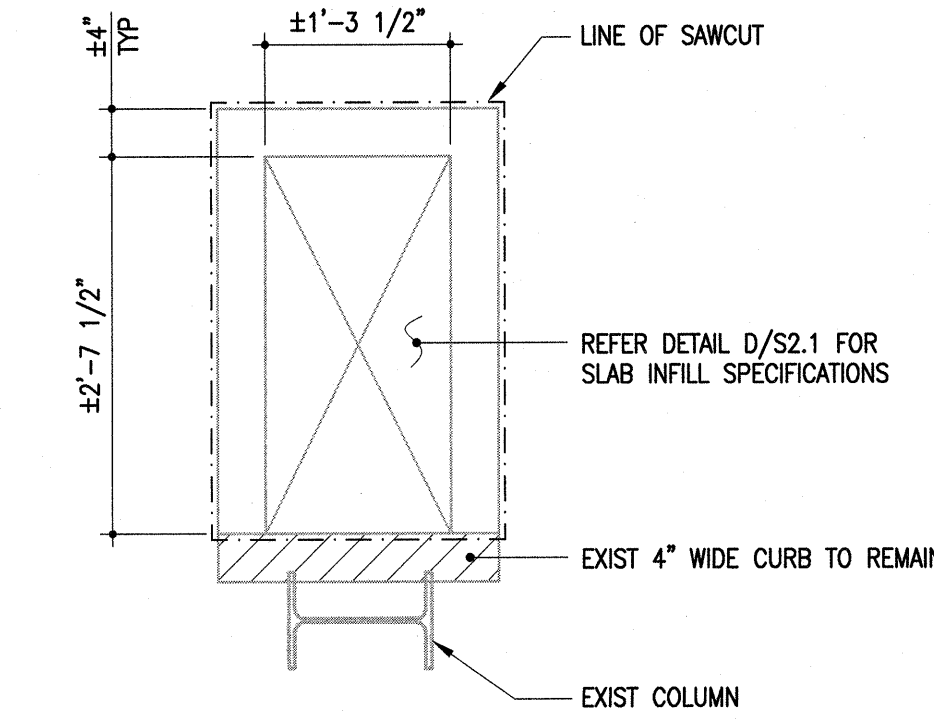


B SAWCUT PLAN DETAIL ON GRADE
S2.1 3/4" = 1'-0"

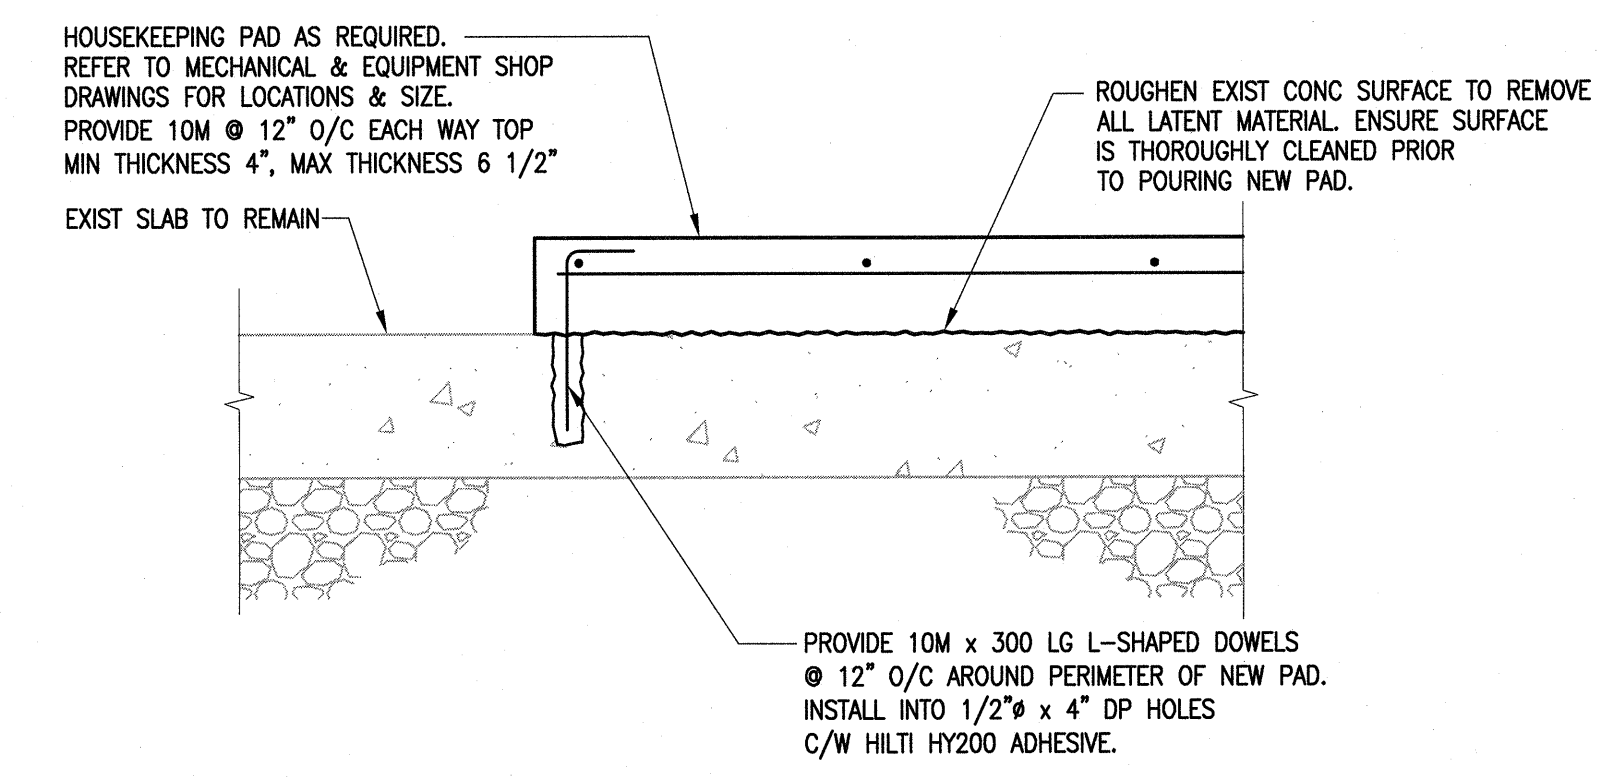

C TYPICAL HOUSEKEEPING PAD DETAIL
S2.1 1 1/2" = 1'-0"

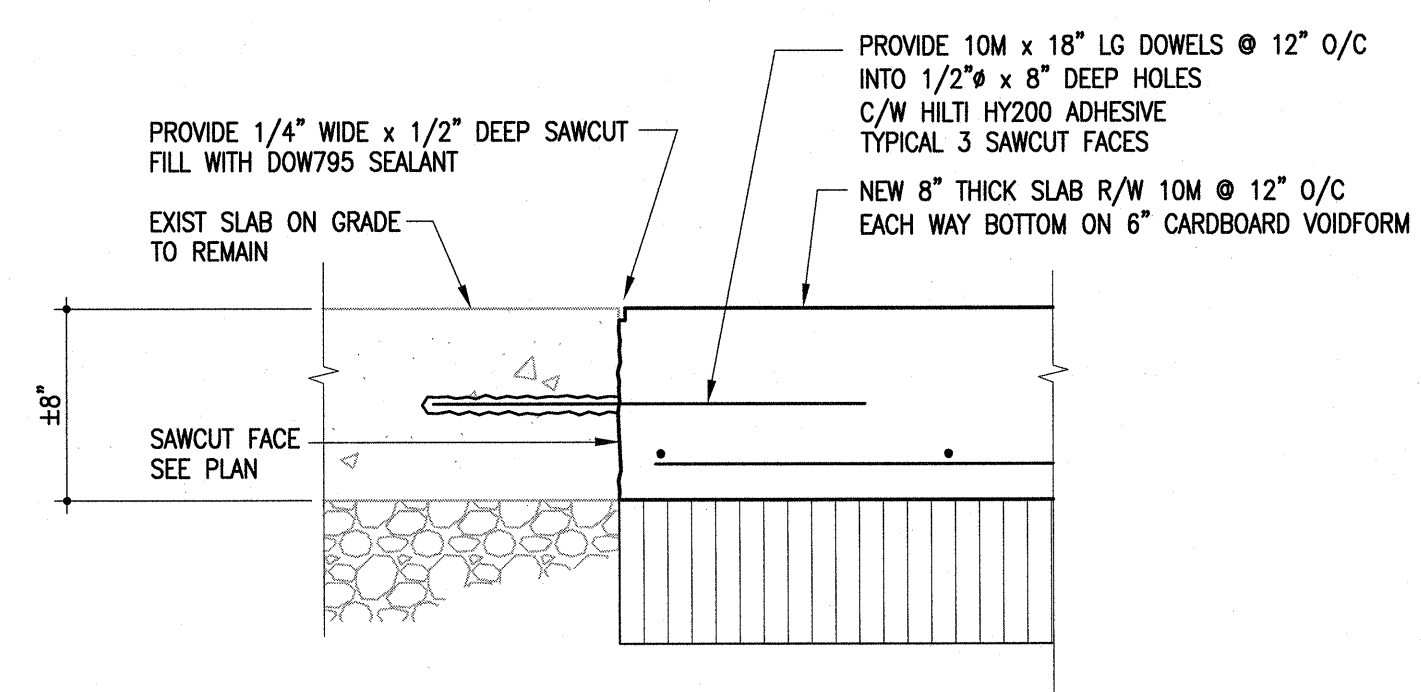

D SLAB INFILL DETAIL
S2.1 1 1/2" = 1'-0"

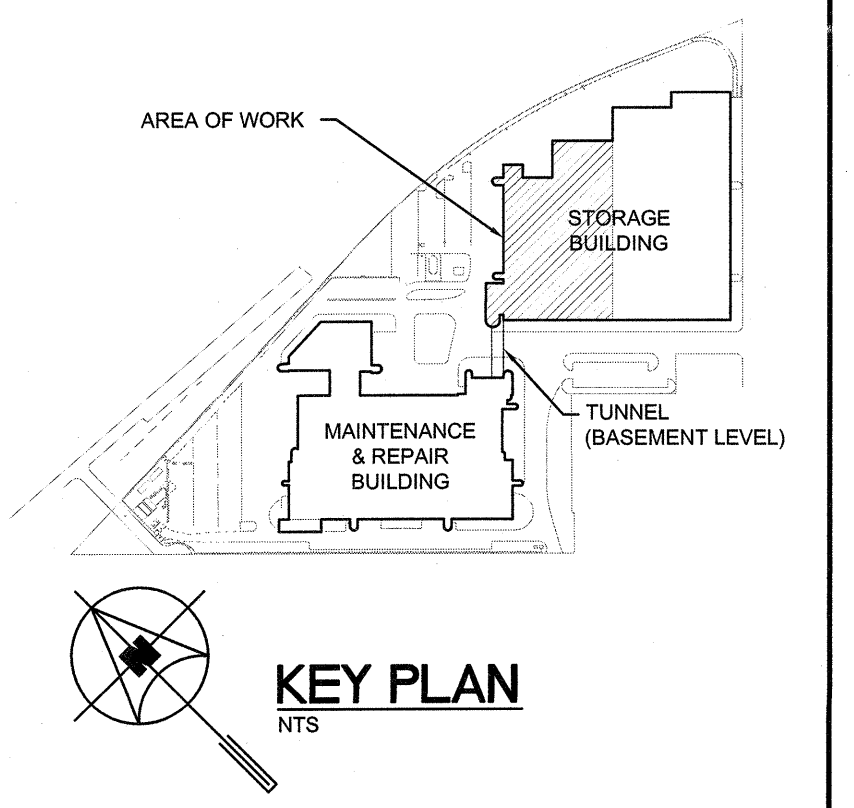

| NO. | Description | BY | DD/MM/YY |
|-----|-------------------------|-----|----------|
| 5 | | | |
| 4 | | | |
| 3 | | | |
| 2 | | | |
| 1 | | | |
| 0 | ISSUED FOR CONSTRUCTION | JAL | 21/08/17 |

300-275 Carlton Street
Winnipeg, Manitoba R3C 0R6
T 204-943-7501
F 204-943-7507
2016-1162

Crosier Kilgour & Partners Ltd.
CONSULTING STRUCTURAL ENGINEERS

APEGM
Certificate of Authorization
Crosier Kilgour & Partners Ltd.
No. 235 Date: 2017-08-21

PROVINCE OF MANITOBA
REGISTERED PROFESSIONAL ENGINEER
H. W. LOUKA
Member 21527

770 Bradford Street
Winnipeg, Canada
T 204 775 0291
SMSeng.com

SMS ENGINEERING

Winnipeg Transit

Project Title
CITY OF WINNIPEG FORT ROUGE TRANSIT BASE - STORAGE TRACK 1-12 VENTILATION UPGRADE

WINNIPEG MANITOBA

Drawing Title
PLAN DETAIL & SECTIONS

| Drawn By | Checked By | Approved By |
|-----------------|----------------|-------------|
| MS | JAL | HLL |
| Scale | Date | Project No. |
| AS SHOWN | 2017-08-21 | 16-148-01 |
| Revision Number | Drawing Number | Sheet Order |
| 0 | S2.1 | 3 OF 3 |