

APPENDIX B – PROJECT LIMITS

V:\TRANSPORTATION PLANNING DRAFTING\01 - T\01\RAFT\17 - ATP & PED BRIDGES\MCFADYEN TO FORT ROUGE\REF-02_PROP BRIDGE.DWG




LEGEND:


Proposed Bridge 

Project Vicinity 

PRELIMINARY
NOT TO BE USED FOR
CONSTRUCTION

 THE CITY OF WINNIPEG PUBLIC WORKS DEPARTMENT TRANSPORTATION DIVISION		SHEET OF 1 1
Functional Design Project Limits of AT Network		CITY DRAWING NUMBER Ref-02
DESIGNED BY DRAWN BY MRD HOR. SCALE: NTS VERTICAL: DATE 2017-08-21		

V:\TRANSPORTATION\PLANNING\DRAWING\01 - T\01DRAFT\17 - ATP & PED BRIDGES\MCFADYEN TO FORT ROUGE\REF-01_PROP BRIDGE.DWG

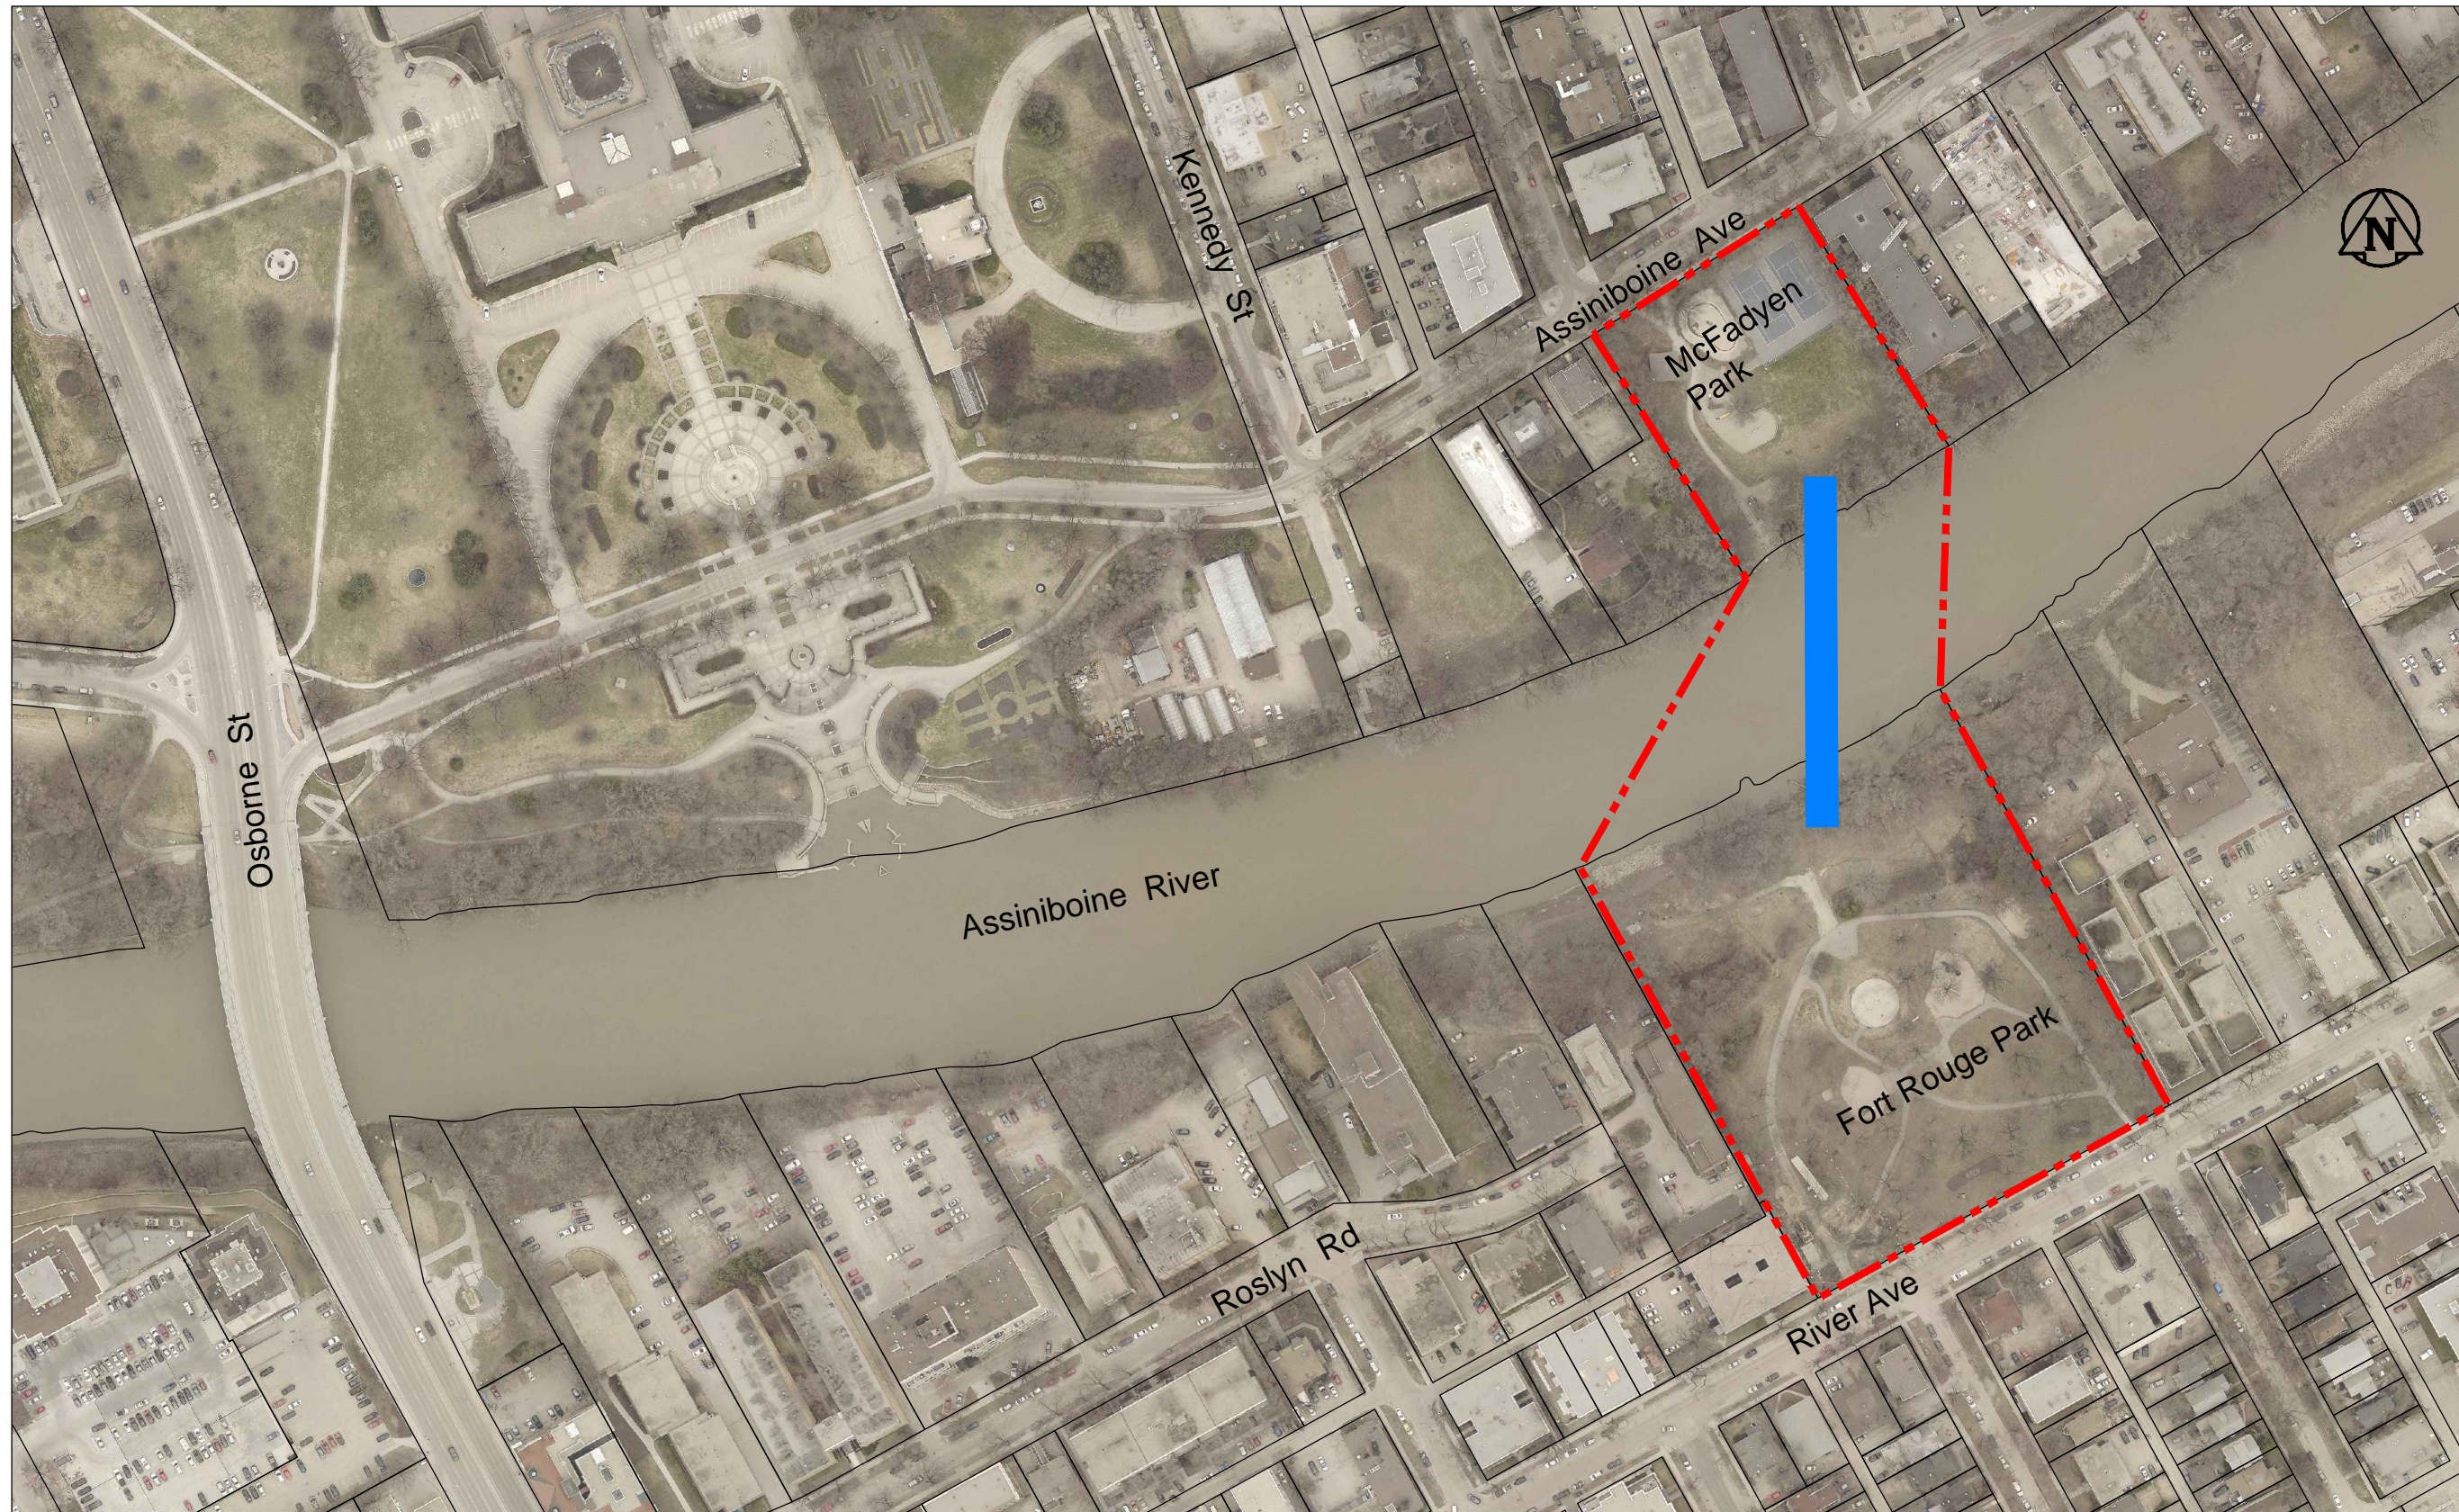


LEGEND:

Proposed Bridge 

Project Vicinity 

PRELIMINARY
NOT TO BE USED FOR
CONSTRUCTION

 THE CITY OF WINNIPEG PUBLIC WORKS DEPARTMENT TRANSPORTATION DIVISION		SHEET OF 1 1
DESIGNED BY DRAWN BY MRD HOR. SCALE: NTS VERTICAL: DATE 2017-08-10	CITY DRAWING NUMBER Ref-01	