
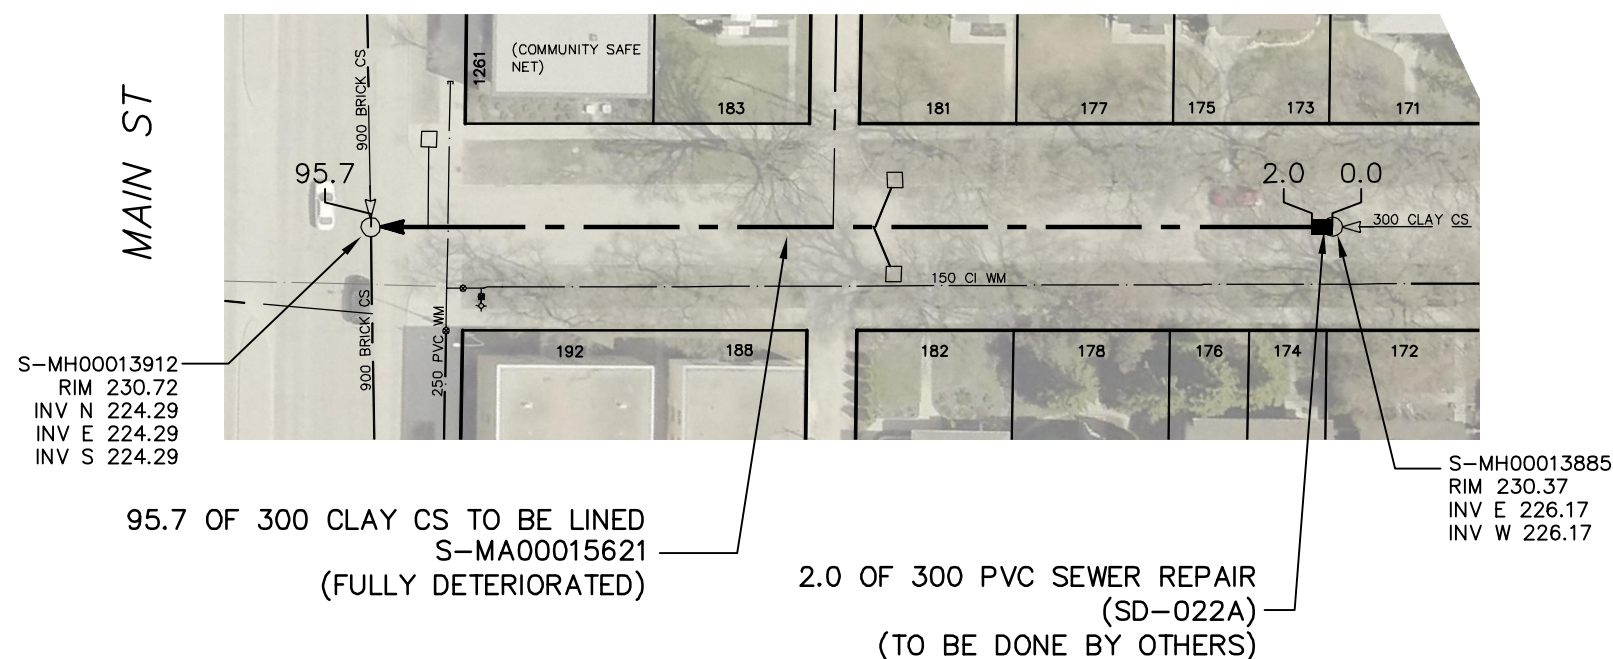


ANDERSON AVENUE

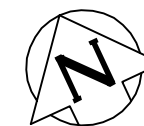

95.7 OF 300 CLAY CS TO BE LINED
S-MA00015621
(FULLY DETERIORATED)

2.0 OF 300 PVC SEWER REPAIR
(SD-022A)
(TO BE DONE BY OTHERS)

SEWER JUNCTION INFORMATION FROM SEWER VIDEO INSPECTION SEWER ID S-MA00015621		
DISTANCE FROM MH ID S-MH00013885		
DISTANCE	DIAMETER	CLOCK
5.8	150	10
13.8	150	10
14.3	150	2
29.0	150	10
29.6	150	2
36.7	150	10
43.6	150	10
44.3	150	2
48.0	200	1
60.1	150	2
60.2	150	10
74.9	150	10
75.4	150	11
82.4	150	10
89.0	150	12

FOR INDEX SEE
11465



METRIC
WHOLE NUMBERS INDICATE MILLIMETRES
DECIMALIZED NUMBERS INDICATE METRES

LOCATION APPROVED UNDERGROUND STRUCTURES SUPV. U/G STRUCTURES COMMITTEE _____ DATE _____ NOTE: LOCATION OF UNDERGROUND STRUCTURES AS SHOWN ARE BASED ON THE BEST INFORMATION AVAILABLE BUT NO GUARANTEE IS GIVEN THAT ALL EXISTING UTILITIES ARE SHOWN OR THAT THE GIVEN LOCATIONS ARE EXACT. CONFIRMATION OF EXISTENCE AND EXACT LOCATION OF ALL SERVICES MUST BE OBTAINED FROM THE INDIVIDUAL UTILITIES BEFORE PROCEEDING WITH CONSTRUCTION.	B.M. ELEV. <table border="1" style="width:100%; height: 40px;"> <tr><td> </td><td> </td><td> </td><td> </td></tr> </table>					<table border="1" style="width:100%; border-collapse: collapse;"> <tr> <td>DESIGNED BY</td> <td>SC</td> <td>CHECKED BY</td> <td>SC</td> </tr> <tr> <td>DRAWN BY</td> <td>AD</td> <td>APPROVED BY</td> <td>KZ</td> </tr> <tr> <td>SCALE:</td> <td rowspan="2">1:750</td> <td>RELEASED FOR CONSTRUCTION</td> <td rowspan="2">K. ZURIK</td> </tr> <tr> <td>HORIZONTAL</td> <td> </td> </tr> <tr> <td>VERTICAL</td> <td> </td> <td> </td> <td> </td> </tr> <tr> <td>DATE</td> <td>2017 02 16</td> <td>DATE</td> <td>2017 02 15</td> </tr> <tr> <td>PLOT DATE:</td> <td colspan="3">2017 02 16</td> </tr> </table>	DESIGNED BY	SC	CHECKED BY	SC	DRAWN BY	AD	APPROVED BY	KZ	SCALE:	1:750	RELEASED FOR CONSTRUCTION	K. ZURIK	HORIZONTAL		VERTICAL				DATE	2017 02 16	DATE	2017 02 15	PLOT DATE:	2017 02 16			ENGINEER'S SEAL ORIGINAL SIGNED BY S.R.J. COURNOYER 17/02/10 CONSULTANT DRAWING NUMBER -	<p>THE CITY OF WINNIPEG WATER AND WASTE DEPARTMENT ENGINEERING DIVISION</p> <p>2016 SEWER MAIN RENEWALS BY AUGMENTATION ANDERSON AVENUE 1ST MH W OF OMEARA STREET TO MH AT MAIN ST (E OF ☉)</p>	SHEET 9 OF 80 CITY DRAWING NUMBER 11474
DESIGNED BY	SC	CHECKED BY	SC																																
DRAWN BY	AD	APPROVED BY	KZ																																
SCALE:	1:750	RELEASED FOR CONSTRUCTION	K. ZURIK																																
HORIZONTAL																																			
VERTICAL																																			
DATE	2017 02 16	DATE	2017 02 15																																
PLOT DATE:	2017 02 16																																		