


DUNROBIN AVENUE

WATT ST

119.5 OF 375 CONC WWS TO BE LINED
S-MA40006130
(FULLY DETERIORATED)

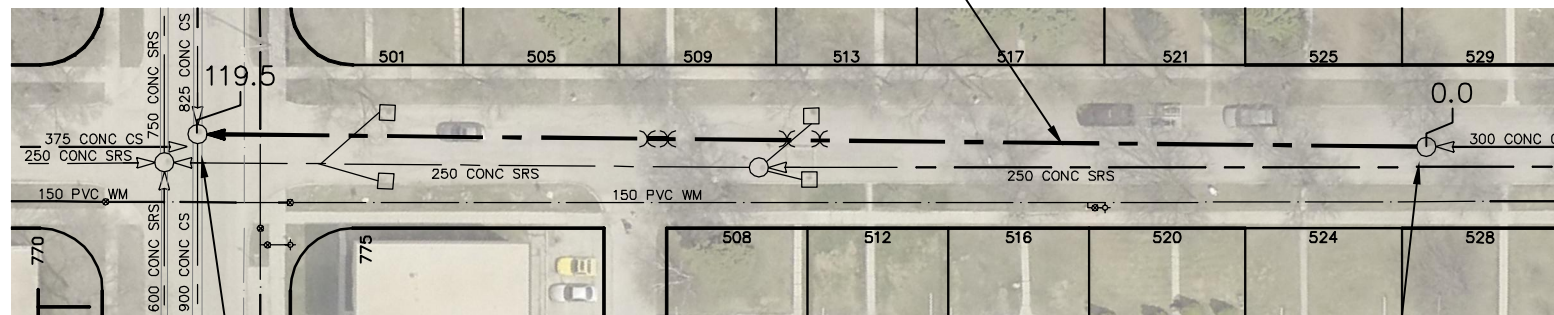

S-MH40005592
RIM 230.06
INV N 225.69
INV E 225.81
INV S 225.68
INV W 225.81

S-MH40003955
RIM 230.328
INV E 226.38
INV W 226.39

SEWER JUNCTION INFORMATION FROM SEWER VIDEO INSPECTION SEWER ID S-MA40006130		
DISTANCE FROM MH ID S-MH40003955		
DISTANCE	DIAMETER	CLOCK
1.8	150	10
4.2	150	2
12.5	150	10
12.6	150	2
22.1	150	2
31.3	150	10
36.0	150	10
45.0	150	1
47.0	150	11
52.3	150	2
60.1	150	10
61.7	150	10
62.3	150	2
63.1	150	2
72.3	150	10
74.7	150	1
84.0	150	2
93.3	150	10
94.1	150	2
102.6	150	2
103.4	150	11
103.8	150	1
109.7	150	10
110.5	150	2

FOR INDEX SEE
11465

METRIC

WHOLE NUMBERS INDICATE MILLIMETRES
DECIMALIZED NUMBERS INDICATE METRES



<p>LOCATION APPROVED UNDERGROUND STRUCTURES</p> <p>SUPV. U/G STRUCTURES COMMITTEE _____ DATE _____</p> <p>NOTE: LOCATION OF UNDERGROUND STRUCTURES AS SHOWN ARE BASED ON THE BEST INFORMATION AVAILABLE BUT NO GUARANTEE IS GIVEN THAT ALL EXISTING UTILITIES ARE SHOWN OR THAT THE GIVEN LOCATIONS ARE EXACT. CONFIRMATION OF EXISTENCE AND EXACT LOCATION OF ALL SERVICES MUST BE OBTAINED FROM THE INDIVIDUAL UTILITIES BEFORE PROCEEDING WITH CONSTRUCTION.</p>	<p>B.M. ELEV.</p> <table border="1" style="width:100%; height: 40px;"> <tr><td> </td><td> </td><td> </td><td> </td></tr> </table>					<table border="1" style="width:100%;"> <tr> <td>DESIGNED BY</td> <td>SC</td> <td>CHECKED BY</td> <td>SC</td> </tr> <tr> <td>DRAWN BY</td> <td>AD</td> <td>APPROVED BY</td> <td>KZ</td> </tr> <tr> <td>SCALE:</td> <td rowspan="2">1:750</td> <td>RELEASED FOR CONSTRUCTION</td> <td rowspan="2">K. ZURIK</td> </tr> <tr> <td>HORIZONTAL</td> <td> </td> </tr> <tr> <td>VERTICAL</td> <td> </td> <td> </td> <td> </td> </tr> <tr> <td>DATE</td> <td>2017 02 16</td> <td>DATE</td> <td>2017 02 15</td> </tr> </table> <p>PLOT DATE: 2017 02 16</p>	DESIGNED BY	SC	CHECKED BY	SC	DRAWN BY	AD	APPROVED BY	KZ	SCALE:	1:750	RELEASED FOR CONSTRUCTION	K. ZURIK	HORIZONTAL		VERTICAL				DATE	2017 02 16	DATE	2017 02 15	<p>ENGINEER'S SEAL</p> <p>ORIGINAL SIGNED BY S.R.J. COURNOYER 17/02/10</p> <p>CONSULTANT DRAWING NUMBER -</p>	<p>THE CITY OF WINNIPEG WATER AND WASTE DEPARTMENT ENGINEERING DIVISION</p> <p>2016 SEWER MAIN RENEWALS BY CIPP LINING DUNROBIN AVENUE 2ND MH W OF GOLSPIE STREET TO MH AT WATT STREET</p>	<p>SHEET 23 OF 80</p> <p>CITY DRAWING NUMBER 11488</p>
DESIGNED BY	SC	CHECKED BY	SC																												
DRAWN BY	AD	APPROVED BY	KZ																												
SCALE:	1:750	RELEASED FOR CONSTRUCTION	K. ZURIK																												
HORIZONTAL																															
VERTICAL																															
DATE	2017 02 16	DATE	2017 02 15																												