



FORT STREET

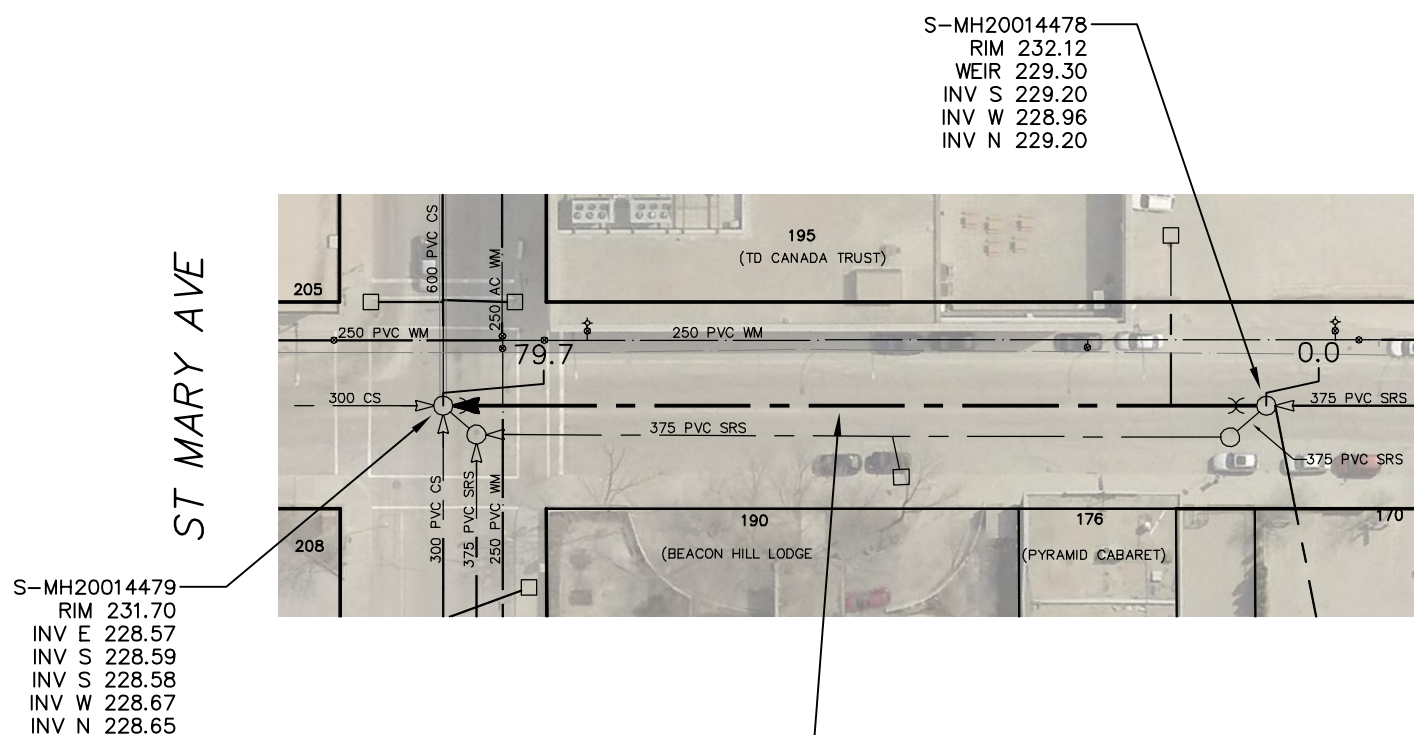


79.7 OF 300 CS TO BE LINED
S-MA20016095
(PARTIALLY DETERIORATED)

SEWER JUNCTION INFORMATION FROM SEWER VIDEO INSPECTION		
SEWER ID S-MA20016095		
DISTANCE FROM MH ID S-MH20014478		
DISTANCE	DIAMETER	CLOCK
5.0	150	3
5.5	150	10
8.7	200	3
20.2	150	2
20.9	150	10
30.0	150	11
31.8	150	2
35.6	150	2
43.5	150	11
50.8	150	3
51.3	150	10
65.3	150	2

FOR INDEX SEE
11465

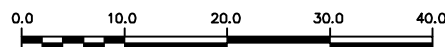

METRIC
WHOLE NUMBERS INDICATE MILLIMETRES
DECIMALIZED NUMBERS INDICATE METRES

LOCATION APPROVED UNDERGROUND STRUCTURES SUPV. U/G STRUCTURES COMMITTEE _____ DATE _____ NOTE: LOCATION OF UNDERGROUND STRUCTURES AS SHOWN ARE BASED ON THE BEST INFORMATION AVAILABLE BUT NO GUARANTEE IS GIVEN THAT ALL EXISTING UTILITIES ARE SHOWN OR THAT THE GIVEN LOCATIONS ARE EXACT. CONFIRMATION OF EXISTENCE AND EXACT LOCATION OF ALL SERVICES MUST BE OBTAINED FROM THE INDIVIDUAL UTILITIES BEFORE PROCEEDING WITH CONSTRUCTION.	B.M. ELEV.	DESIGNED BY SC	CHECKED BY SC	ENGINEER'S SEAL ORIGINAL SIGNED BY S.R.J. COURNOYER 17/02/10 CONSULTANT DRAWING NUMBER -	 THE CITY OF WINNIPEG WATER AND WASTE DEPARTMENT ENGINEERING DIVISION 2016 SEWER MAIN RENEWALS BY CIPP LINING FORT STREET 1ST MH N OF YORK AVENUE TO MH AT ST MARY AVENUE	SHEET 26 OF 80	
	NO.	REVISIONS	DATE			BY	CITY DRAWING NUMBER 11491
			DATE 2017 02 16			DATE 2017 02 15	