




# ISABEL STREET

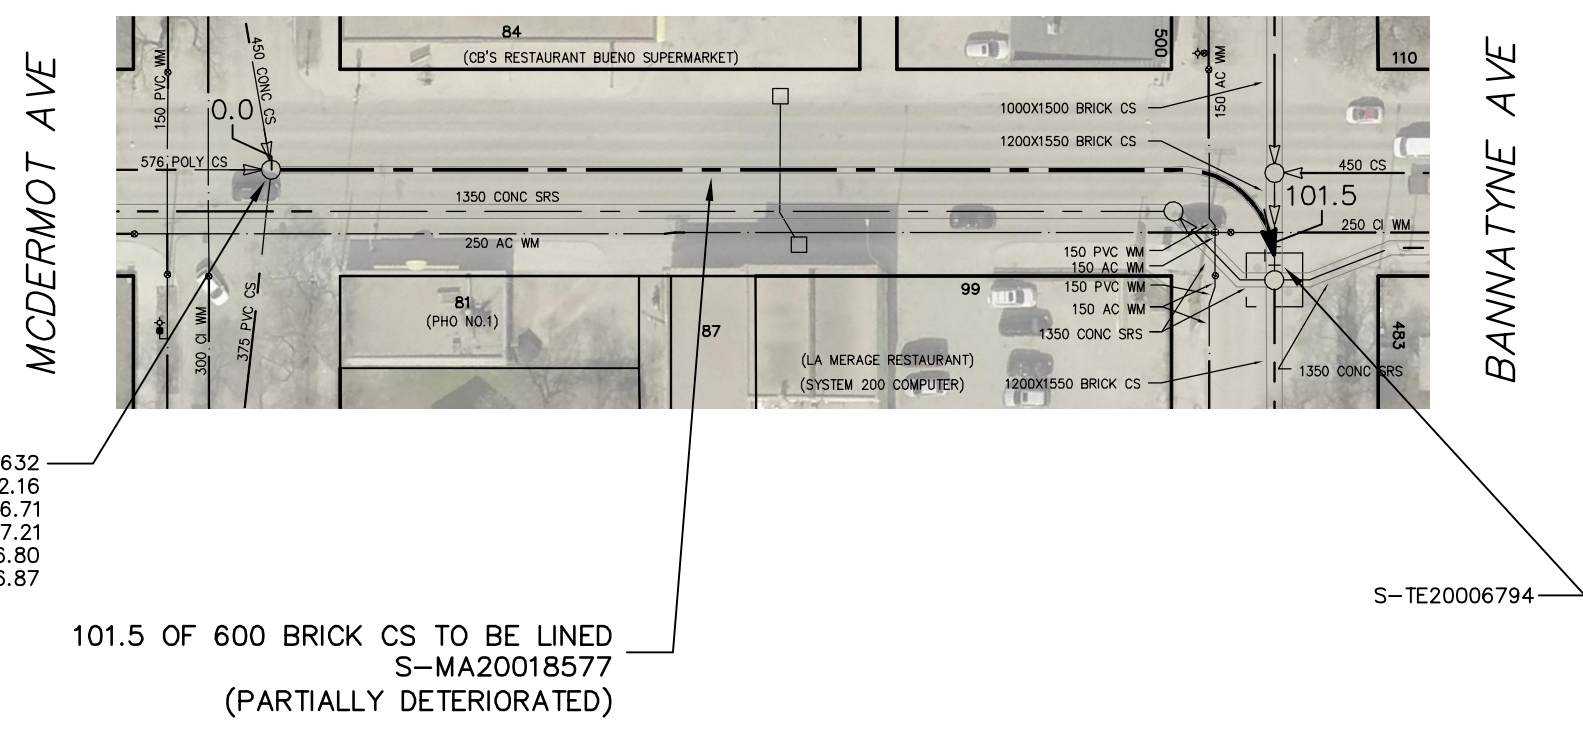

SEWER JUNCTION INFORMATION FROM SEWER VIDEO INSPECTION		
SEWER ID S-MA20018577		
DISTANCE FROM MH ID S-MH20016632		
DISTANCE	DIAMETER	CLOCK
18.1	250	11
32.6	250	11
33.0	250	1
48.2	250	10
48.2	250	2
53.7	300	11
54.0	300	1
57.4	250	11
INSPECTION ENDS AT 58.01 OF 101.5		

S-MH20016632  
RIM 232.16  
INV N 226.71  
INV E 227.21  
INV S 226.80  
INV W 226.87

S-TE20006794

FOR INDEX SEE  
11465



**METRIC**  
WHOLE NUMBERS INDICATE MILLIMETRES  
DECIMALIZED NUMBERS INDICATE METRES

<p>LOCATION APPROVED UNDERGROUND STRUCTURES</p> <p>SUPV. U/G STRUCTURES COMMITTEE _____ DATE _____</p> <p>NOTE: LOCATION OF UNDERGROUND STRUCTURES AS SHOWN ARE BASED ON THE BEST INFORMATION AVAILABLE BUT NO GUARANTEE IS GIVEN THAT ALL EXISTING UTILITIES ARE SHOWN OR THAT THE GIVEN LOCATIONS ARE EXACT. CONFIRMATION OF EXISTENCE AND EXACT LOCATION OF ALL SERVICES MUST BE OBTAINED FROM THE INDIVIDUAL UTILITIES BEFORE PROCEEDING WITH CONSTRUCTION.</p>	<p>B.M. ELEV.</p> <table border="1" style="width:100%; height: 40px;"> <tr><td> </td><td> </td><td> </td><td> </td></tr> </table>					<table border="1" style="width:100%;"> <tr> <td>DESIGNED BY</td> <td>SC</td> <td>CHECKED BY</td> <td>SC</td> </tr> <tr> <td>DRAWN BY</td> <td>AD</td> <td>APPROVED BY</td> <td>KZ</td> </tr> <tr> <td>SCALE:</td> <td rowspan="2">1:750</td> <td>RELEASED FOR CONSTRUCTION</td> <td rowspan="2">K. ZURIK</td> </tr> <tr> <td>HORIZONTAL</td> <td> </td> </tr> <tr> <td>VERTICAL</td> <td> </td> <td> </td> <td> </td> </tr> <tr> <td>DATE</td> <td>2017 02 16</td> <td>DATE</td> <td>2017 02 15</td> </tr> <tr> <td>PLOT DATE:</td> <td colspan="3">2017 02 16</td> </tr> </table>	DESIGNED BY	SC	CHECKED BY	SC	DRAWN BY	AD	APPROVED BY	KZ	SCALE:	1:750	RELEASED FOR CONSTRUCTION	K. ZURIK	HORIZONTAL		VERTICAL				DATE	2017 02 16	DATE	2017 02 15	PLOT DATE:	2017 02 16			<p>ENGINEER'S SEAL</p> <p>ORIGINAL SIGNED BY S.R.J. COURNOYER 17/02/10</p> <p>CONSULTANT DRAWING NUMBER -</p>	<div style="text-align: center;"> <p><b>THE CITY OF WINNIPEG</b> WATER AND WASTE DEPARTMENT ENGINEERING DIVISION</p> <p>2016 SEWER MAIN RENEWALS BY CIPP LINING <b>ISABEL STREET</b> MH AT MCDERMOT AVENUE TO SEWER T AT BANNATYNE AVENUE</p> </div> <table border="1" style="width:100%; margin-top: 10px;"> <tr> <td style="width: 80%;">SHEET 34 OF 80</td> </tr> <tr> <td style="text-align: center;">CITY DRAWING NUMBER <b>11499</b></td> </tr> </table>	SHEET 34 OF 80	CITY DRAWING NUMBER <b>11499</b>
DESIGNED BY	SC	CHECKED BY	SC																																	
DRAWN BY	AD	APPROVED BY	KZ																																	
SCALE:	1:750	RELEASED FOR CONSTRUCTION	K. ZURIK																																	
HORIZONTAL																																				
VERTICAL																																				
DATE	2017 02 16	DATE	2017 02 15																																	
PLOT DATE:	2017 02 16																																			
SHEET 34 OF 80																																				
CITY DRAWING NUMBER <b>11499</b>																																				