


# LINDEN AVENUE

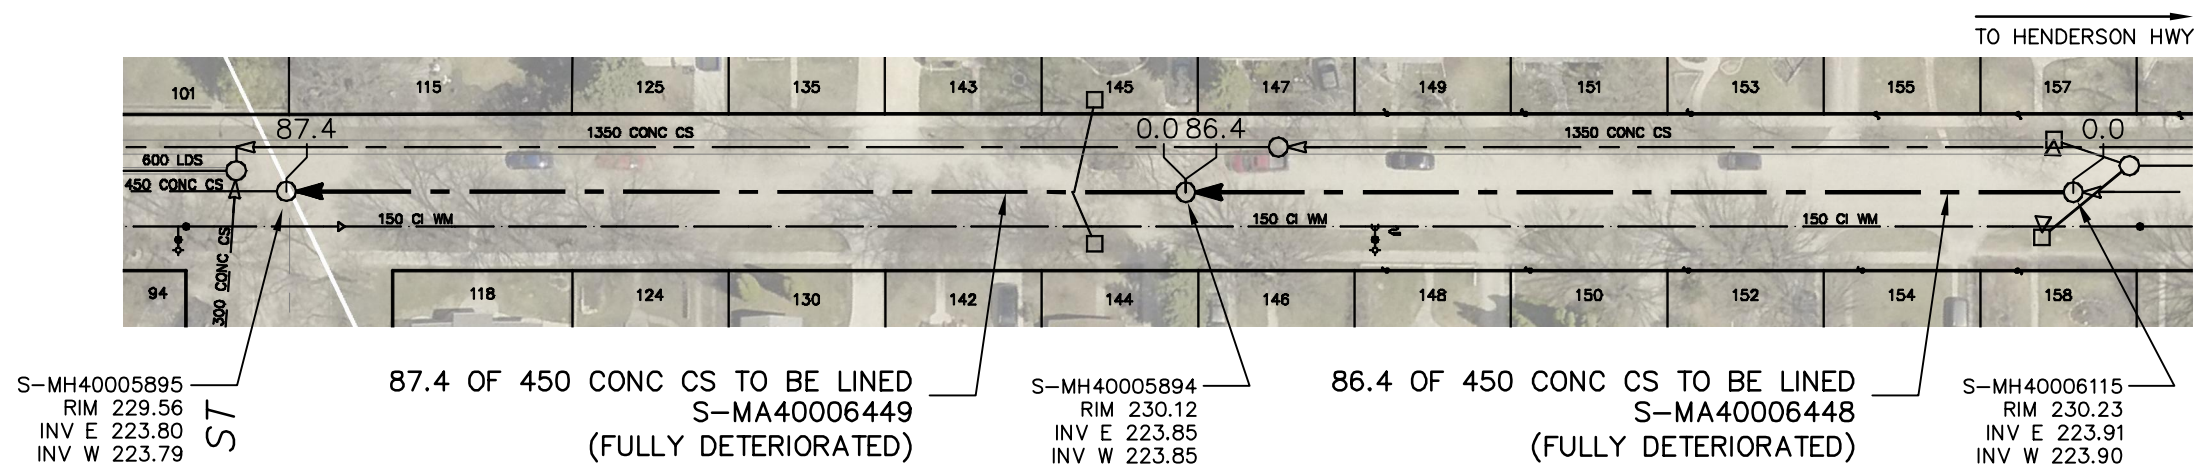


SEWER JUNCTION INFORMATION FROM SEWER VIDEO INSPECTION  
SEWER ID S-MA40006449

DISTANCE FROM MH ID S-MH40005894		
DISTANCE	DIAMETER	CLOCK
9.5	150	11
10.2	150	1
12.6	150	1
13.4	150	11
27.3	150	1
28.2	150	11
42.3	150	1
43.1	150	11
58.0	150	1
58.7	150	11
72.9	150	11
74.4	150	1

SEWER JUNCTION INFORMATION FROM SEWER VIDEO INSPECTION  
SEWER ID S-MA40006448

DISTANCE FROM MH ID S-MH40006115		
DISTANCE	DIAMETER	CLOCK
3.1	150	11
4.0	150	2
9.5	150	2
10.3	150	11
22.9	150	1
23.7	150	11
37.1	150	1
37.9	150	11
53.0	150	1
53.6	150	11
68.2	150	9
68.7	150	1

FOR INDEX SEE  
11466

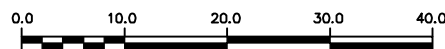

**METRIC**  
WHOLE NUMBERS INDICATE MILLIMETRES  
DECIMALIZED NUMBERS INDICATE METRES

<p>LOCATION APPROVED UNDERGROUND STRUCTURES</p> <p>SUPV. U/G STRUCTURES COMMITTEE _____ DATE _____</p> <p>NOTE: LOCATION OF UNDERGROUND STRUCTURES AS SHOWN ARE BASED ON THE BEST INFORMATION AVAILABLE BUT NO GUARANTEE IS GIVEN THAT ALL EXISTING UTILITIES ARE SHOWN OR THAT THE GIVEN LOCATIONS ARE EXACT. CONFIRMATION OF EXISTENCE AND EXACT LOCATION OF ALL SERVICES MUST BE OBTAINED FROM THE INDIVIDUAL UTILITIES BEFORE PROCEEDING WITH CONSTRUCTION.</p>	<p>B.M. ELEV.</p> <table border="1" style="width: 100%; height: 100px;"> <tr><td> </td><td> </td><td> </td><td> </td></tr> <tr><td> </td><td> </td><td> </td><td> </td></tr> <tr><td> </td><td> </td><td> </td><td> </td></tr> <tr><td> </td><td> </td><td> </td><td> </td></tr> <tr><td> </td><td> </td><td> </td><td> </td></tr> <tr><td> </td><td> </td><td> </td><td> </td></tr> <tr><td> </td><td> </td><td> </td><td> </td></tr> <tr><td> </td><td> </td><td> </td><td> </td></tr> <tr><td> </td><td> </td><td> </td><td> </td></tr> <tr><td> </td><td> </td><td> </td><td> </td></tr> <tr><td> </td><td> </td><td> </td><td> </td></tr> </table>	<p>DESIGNED BY SC</p> <p>CHECKED BY SC</p> <p>DRAWN BY AD</p> <p>APPROVED BY KZ</p> <p>SCALE: HORIZONTAL 1:750 VERTICAL</p> <p>RELEASED FOR CONSTRUCTION <b>K. ZURIK</b></p> <p>DATE 2017 02 16</p>	<p>ENGINEER'S SEAL</p> <p>ORIGINAL SIGNED BY <b>S.R.J. COURNOYER</b> 17/02/10</p> <p>CONSULTANT DRAWING NUMBER -</p>	<p><b>THE CITY OF WINNIPEG</b> WATER AND WASTE DEPARTMENT ENGINEERING DIVISION</p> <p>2016 SEWER MAIN RENEWALS BY CIPP LINING <b>LINDEN AVENUE</b> 2ND MH W OF HENDERSON HIGHWAY TO MH AT WOODVALE STREET</p>	<p>SHEET 42 OF 80</p> <p>CITY DRAWING NUMBER <b>11507</b></p>
<p>NO. REVISIONS DATE BY</p>		<p>DATE 2017 02 16</p>		<p>DATE 2017 02 15</p>	