


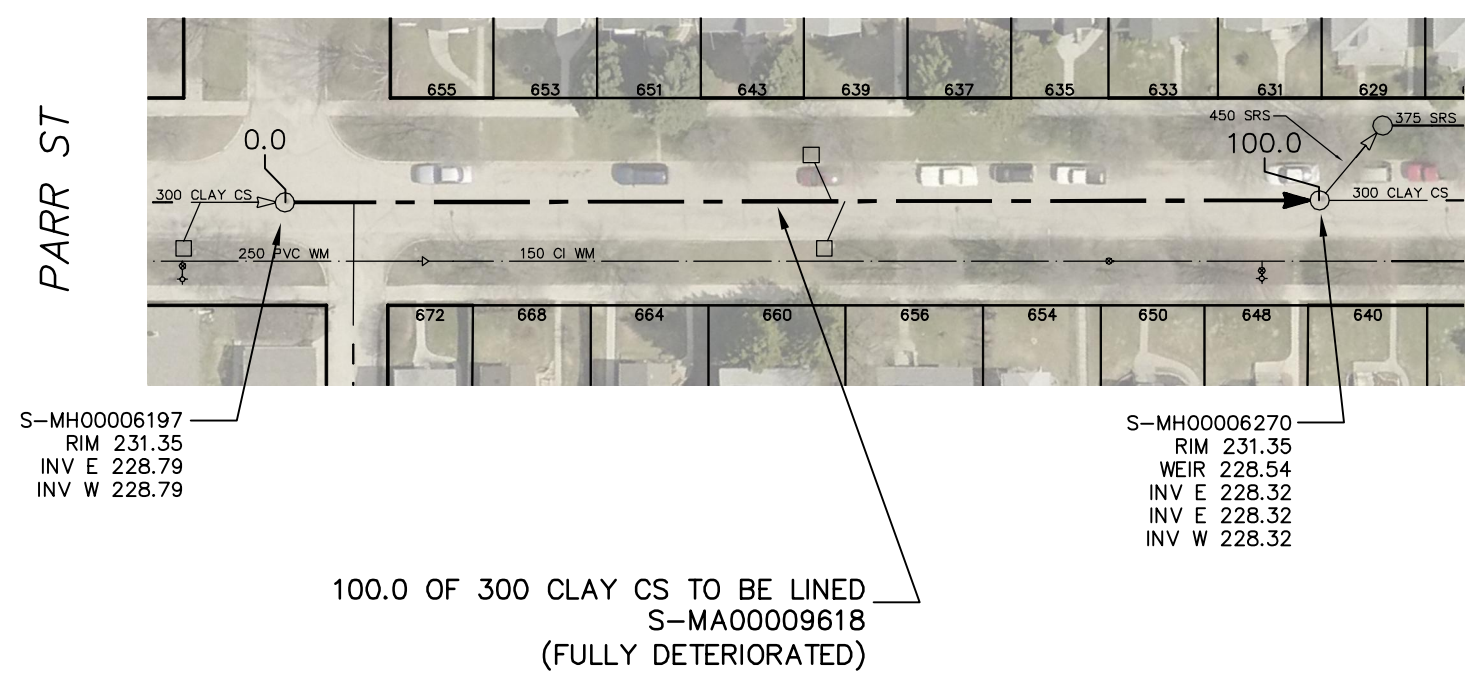

MACHRAY AVENUE



SEWER JUNCTION INFORMATION FROM
SEWER VIDEO INSPECTION
SEWER ID S-MA00009618

DISTANCE FROM MH ID S-MH00006197		
DISTANCE	DIAMETER	CLOCK
5.0	300	3
13.9	150	10
16.7	150	2
23.4	150	1
27.7	150	10
37.3	150	10
38.8	150	1
46.7	150	1
47.4	150	10
52.8	250	10
53.3	250	2
58.2	150	10
62.5	150	2
67.7	150	2
77.2	150	2
77.8	150	10
84.9	150	2
87.5	150	10
92.8	150	2
95.2	150	2
97.1	150	10

FOR INDEX SEE
11466



METRIC
WHOLE NUMBERS INDICATE MILLIMETRES
DECIMALIZED NUMBERS INDICATE METRES

<p style="text-align: center;">LOCATION APPROVED UNDERGROUND STRUCTURES</p> <hr/> <p>SUPV. U/G STRUCTURES COMMITTEE DATE</p> <p>NOTE: LOCATION OF UNDERGROUND STRUCTURES AS SHOWN ARE BASED ON THE BEST INFORMATION AVAILABLE BUT NO GUARANTEE IS GIVEN THAT ALL EXISTING UTILITIES ARE SHOWN OR THAT THE GIVEN LOCATIONS ARE EXACT. CONFIRMATION OF EXISTENCE AND EXACT LOCATION OF ALL SERVICES MUST BE OBTAINED FROM THE INDIVIDUAL UTILITIES BEFORE PROCEEDING WITH CONSTRUCTION.</p>	<p>B.M. ELEV.</p> <table border="1" style="width: 100%; height: 100px;"> <tr><td> </td><td> </td><td> </td><td> </td></tr> <tr><td> </td><td> </td><td> </td><td> </td></tr> <tr><td> </td><td> </td><td> </td><td> </td></tr> <tr><td> </td><td> </td><td> </td><td> </td></tr> <tr><td> </td><td> </td><td> </td><td> </td></tr> <tr><td> </td><td> </td><td> </td><td> </td></tr> <tr><td> </td><td> </td><td> </td><td> </td></tr> <tr><td> </td><td> </td><td> </td><td> </td></tr> <tr><td> </td><td> </td><td> </td><td> </td></tr> <tr><td> </td><td> </td><td> </td><td> </td></tr> </table>	<table border="1" style="width: 100%;"> <tr> <td>DESIGNED BY</td> <td style="text-align: center;">SC</td> <td>CHECKED BY</td> <td style="text-align: center;">SC</td> </tr> <tr> <td>DRAWN BY</td> <td style="text-align: center;">AD</td> <td>APPROVED BY</td> <td style="text-align: center;">KZ</td> </tr> <tr> <td>SCALE:</td> <td rowspan="2" style="text-align: center;">1:750</td> <td>RELEASED FOR CONSTRUCTION</td> <td style="text-align: center;">K. ZURIK</td> </tr> <tr> <td>HORIZONTAL</td> <td>DATE</td> <td style="text-align: center;">2017 02 15</td> </tr> <tr> <td>VERTICAL</td> <td>DATE</td> <td style="text-align: center;">2017 02 16</td> <td></td> </tr> <tr> <td colspan="2">PLOT DATE:</td> <td colspan="2" style="text-align: center;">2017 02 16</td> </tr> </table>	DESIGNED BY	SC	CHECKED BY	SC	DRAWN BY	AD	APPROVED BY	KZ	SCALE:	1:750	RELEASED FOR CONSTRUCTION	K. ZURIK	HORIZONTAL	DATE	2017 02 15	VERTICAL	DATE	2017 02 16		PLOT DATE:		2017 02 16		<p style="text-align: center;">ENGINEER'S SEAL</p> <p style="text-align: center;">ORIGINAL SIGNED BY S.R.J. COURNOYER 17/02/10</p> <p>CONSULTANT DRAWING NUMBER -</p>	<div style="text-align: center;"> <p>THE CITY OF WINNIPEG WATER AND WASTE DEPARTMENT ENGINEERING DIVISION</p> </div> <div style="text-align: center;"> <p>2016 SEWER MAIN RENEWALS BY CIPP LINING MACHRAY AVENUE MH AT PARR STREET (E OF E LEG) TO 1ST MH E OF PARR STREET</p> </div> <div style="text-align: right;"> <p>SHEET 43 OF 80 CITY DRAWING NUMBER 11508</p> </div>
DESIGNED BY	SC	CHECKED BY	SC	
DRAWN BY	AD	APPROVED BY	KZ	
SCALE:	1:750	RELEASED FOR CONSTRUCTION	K. ZURIK	
HORIZONTAL		DATE	2017 02 15	
VERTICAL	DATE	2017 02 16	
PLOT DATE:		2017 02 16	