


# REGENT AVENUE WEST

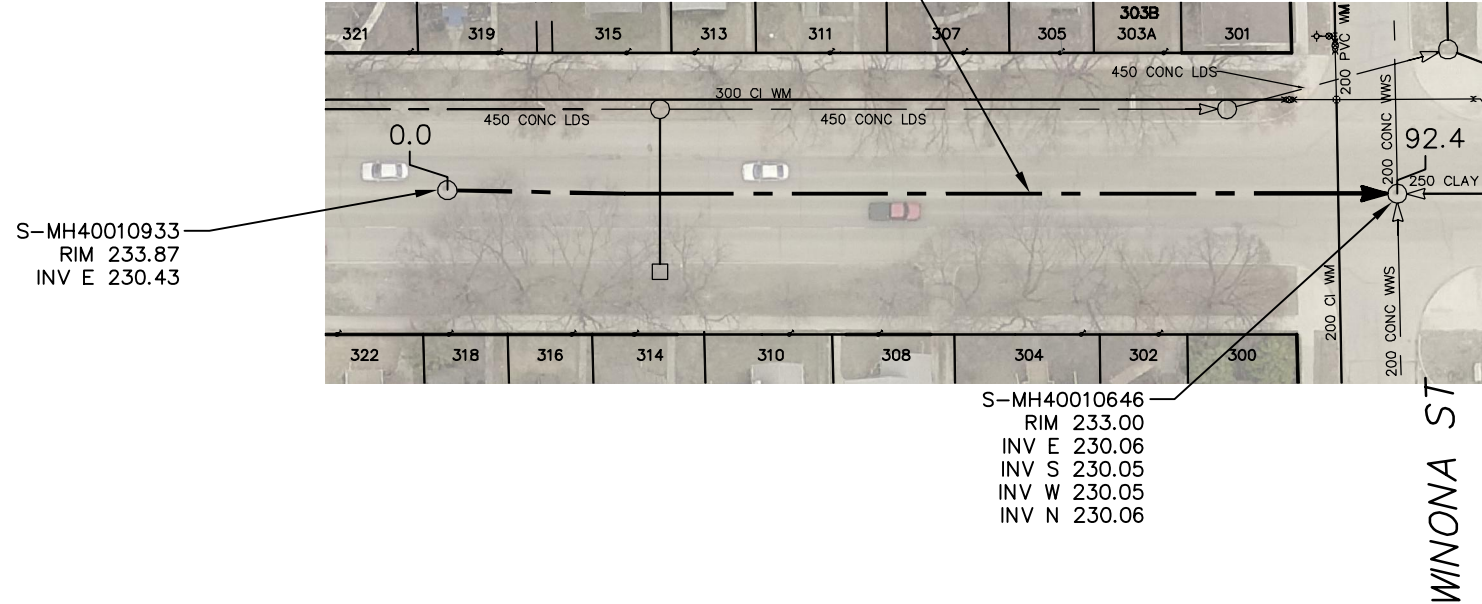

92.4 OF 200 CLAY WWS  
TO BE LINED S-MA40011756  
(FULLY DETERIORATED)



SEWER JUNCTION INFORMATION FROM SEWER VIDEO INSPECTION SEWER ID S-MA40011756		
DISTANCE FROM MH ID S-MH40010933		
DISTANCE	DIAMETER	CLOCK
1.5	150	9
2.0	150	3
7.4	150	9
13.6	150	1
16.8	150	9
17.5	150	3
26.1	150	3
34.1	150	9
36.2	150	3
41.7	150	3
50.3	150	10
61.3	150	10
62.9	150	3
68.2	150	3
68.9	150	1
70.7	150	9

## WARNING

IF POWER EQUIPMENT OR EXPLOSIVES ARE TO BE USED FOR EXCAVATION ON THIS PROJECT THE CONTRACTOR MUST:


- 1) NOTIFY THE GAS COMPANY OF THE PROPOSED LOCATION OF EXCAVATION.
- 2) TAKE PRECAUTION TO AVOID DAMAGE TO GAS COMPANY INSTALLATIONS.

SEE PROVINCIAL REGULATION 210/72 FOR DETAILS

FOR INDEX SEE  
11466

## METRIC

WHOLE NUMBERS INDICATE MILLIMETRES  
DECIMALIZED NUMBERS INDICATE METRES

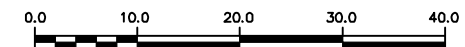

LOCATION APPROVED  
UNDERGROUND STRUCTURES

SUPV. U/G STRUCTURES COMMITTEE DATE

NOTE:

LOCATION OF UNDERGROUND STRUCTURES AS SHOWN ARE BASED ON THE BEST INFORMATION AVAILABLE BUT NO GUARANTEE IS GIVEN THAT ALL EXISTING UTILITIES ARE SHOWN OR THAT THE GIVEN LOCATIONS ARE EXACT. CONFIRMATION OF EXISTENCE AND EXACT LOCATION OF ALL SERVICES MUST BE OBTAINED FROM THE INDIVIDUAL UTILITIES BEFORE PROCEEDING WITH CONSTRUCTION.

B.M.  
ELEV.

NO.	REVISIONS	DATE	BY

DESIGNED BY	SC	CHECKED BY	SC	
DRAWN BY	RS	APPROVED BY	KZ	
SCALE:	1:750	RELEASED FOR CONSTRUCTION	K. ZURIK	
HORIZONTAL		DATE		2017 02 15
VERTICAL	DATE	2017 02 16	DATE	2017 02 15

ENGINEER'S SEAL

ORIGINAL  
SIGNED BY  
S.R.J.  
COURNOYER  
17/02/10

CONSULTANT DRAWING NUMBER



## THE CITY OF WINNIPEG

WATER AND WASTE DEPARTMENT  
ENGINEERING DIVISION

2016 SEWER MAIN RENEWALS  
BY CIPP LINING  
REGENT AVENUE  
1ST W OF WINONA STREET TO  
MH AT WINONA STREET

SHEET 56 OF 80

CITY DRAWING NUMBER

11521

PLOT DATE: 2017 02 16

BID OPPORTUNITY: 71-2017  
CONTRACT NUMBER: 4

FILE PATH: R:\DRAWINGS\SEWER\2016 RENEWALS\Contract 4\Construction Dwg\New folder\corrections\  
FILE NAME: 11521.dwg