


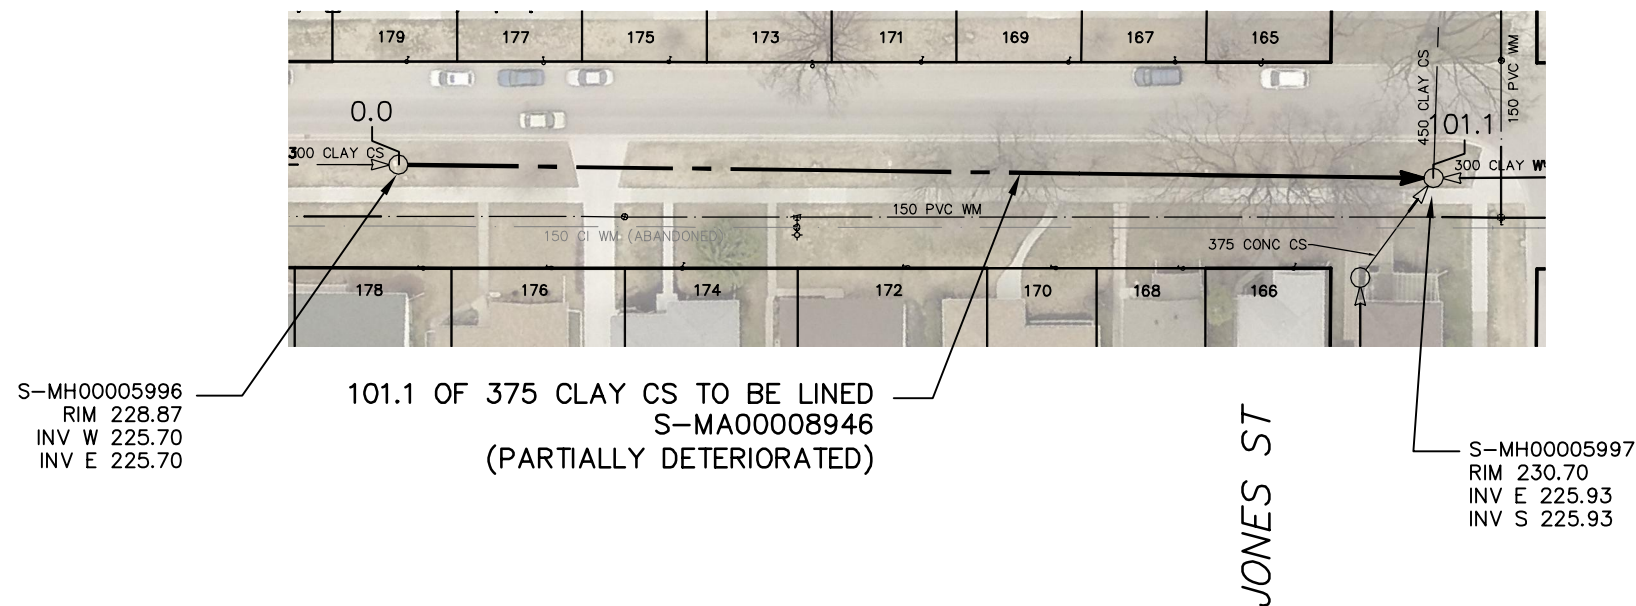

SEVEN OAKS AVENUE



SEWER JUNCTION INFORMATION FROM SEWER VIDEO INSPECTION		
SEWER ID S-MA00008946		
DISTANCE FROM MH ID S-MH00005997		
DISTANCE	DIAMETER	CLOCK
10.5	150	2
11.0	150	11
11.3	150	10
22.9	150	2
****REVERSAL REQUIRED****		

SEWER JUNCTION INFORMATION FROM SEWER VIDEO INSPECTION		
SEWER ID S-MA00008946		
DISTANCE FROM MH ID S-MH00005996		
DISTANCE	DIAMETER	CLOCK
4.8	150	2
5.5	150	10
15.0	150	1
17.2	150	2
18.0	150	10
29.6	150	2
30.3	150	10
43.5	150	2
44.3	150	10
47.5	150	1
54.3	150	2
55.2	150	10
66.7	150	2
67.5	150	10
78.6	150	2
****REVERSAL REQUIRED****		

FOR INDEX SEE
11466

WARNING


IF POWER EQUIPMENT OR EXPLOSIVES ARE TO BE USED FOR EXCAVATION ON THIS PROJECT THE CONTRACTOR MUST:

- 1) NOTIFY THE GAS COMPANY OF THE PROPOSED LOCATION OF EXCAVATION.
- 2) TAKE PRECAUTION TO AVOID DAMAGE TO GAS COMPANY INSTALLATIONS.

SEE PROVINCIAL REGULATION 210/72 FOR DETAILS

METRIC

WHOLE NUMBERS INDICATE MILLIMETRES
DECIMALIZED NUMBERS INDICATE METRES

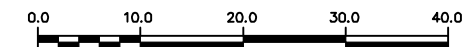

LOCATION APPROVED UNDERGROUND STRUCTURES

SUPV. U/G STRUCTURES COMMITTEE DATE

NOTE:

LOCATION OF UNDERGROUND STRUCTURES AS SHOWN ARE BASED ON THE BEST INFORMATION AVAILABLE BUT NO GUARANTEE IS GIVEN THAT ALL EXISTING UTILITIES ARE SHOWN OR THAT THE GIVEN LOCATIONS ARE EXACT. CONFIRMATION OF EXISTENCE AND EXACT LOCATION OF ALL SERVICES MUST BE OBTAINED FROM THE INDIVIDUAL UTILITIES BEFORE PROCEEDING WITH CONSTRUCTION.

B.M. ELEV.			
NO.	REVISIONS	DATE	BY

DESIGNED BY	SC	CHECKED BY	SC	
DRAWN BY	RS	APPROVED BY	KZ	
SCALE:	1:750	RELEASED FOR CONSTRUCTION	K. ZURIK	
HORIZONTAL		DATE		2017 02 15
VERTICAL	DATE	2017 02 16	DATE	2017 02 15

ENGINEER'S SEAL

ORIGINAL SIGNED BY
S.R.J. COURNOYER
17/02/10

CONSULTANT DRAWING NUMBER



THE CITY OF WINNIPEG

WATER AND WASTE DEPARTMENT
ENGINEERING DIVISION

2016 SEWER MAIN RENEWALS
BY CIPP LINING
SEVEN OAKS AVENUE
1ST MH W OF JONES STREET TO
MH AT JONES STREET

SHEET 60 OF 80

CITY DRAWING NUMBER

11525