




SHERBROOK STREET

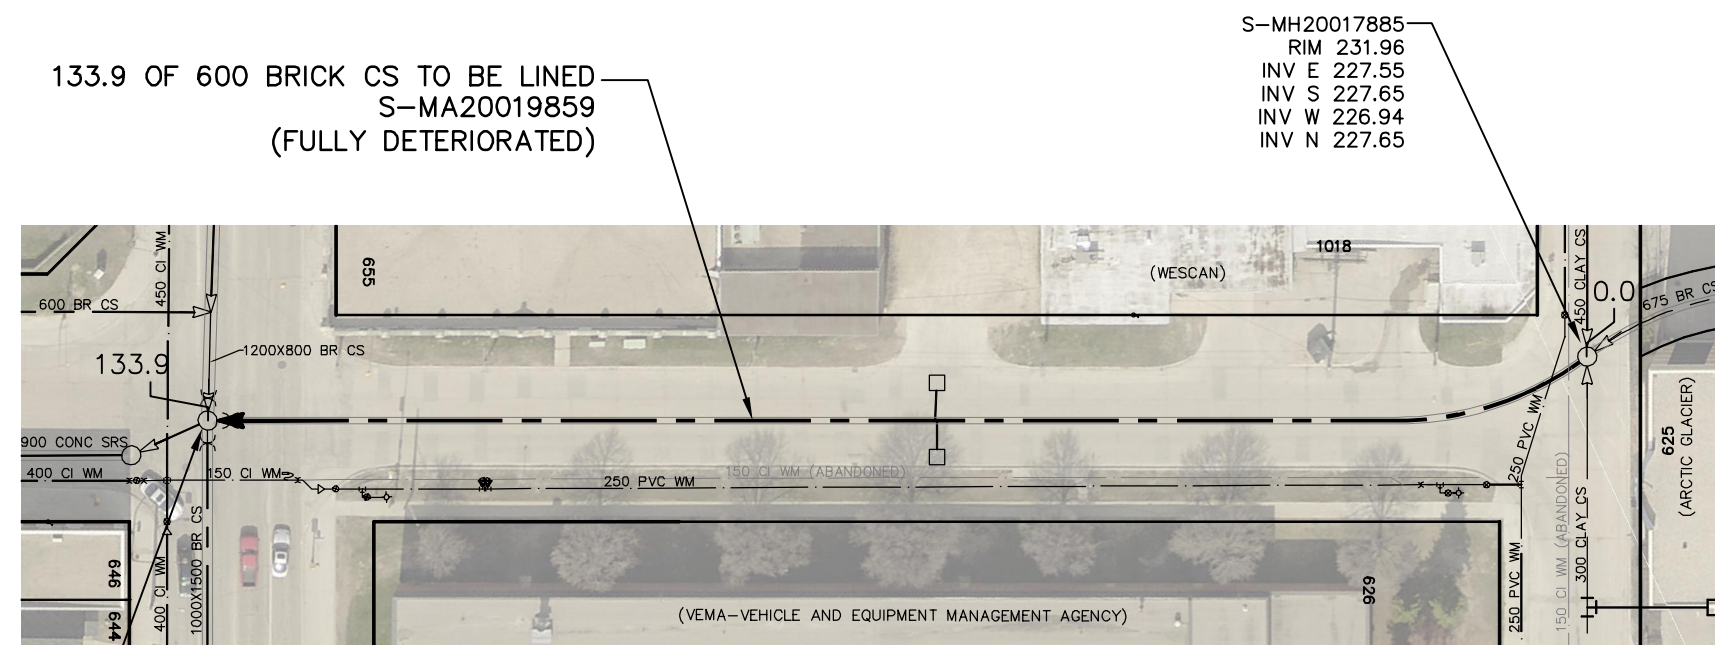

S-MH20017885
 RIM 231.96
 INV E 227.55
 INV S 227.65
 INV W 226.94
 INV N 227.65

133.9 OF 600 BRICK CS TO BE LINED
 S-MA20019859
 (FULLY DETERIORATED)

S-MH70028626
 RIM 232.07
 WEIR 227.45
 INV N 226.99
 INV E 226.88
 INV S 226.37
 INV W 226.98

SEWER JUNCTION INFORMATION FROM SEWER VIDEO INSPECTION		
SEWER ID S-MA20019859		
DISTANCE FROM MH ID S-MH20017885		
DISTANCE	DIAMETER	CLOCK
23.8	150	10
27.1	150	11
31.4	150	2
42.0	150	1
48.0	150	11
53.7	150	11
54.4	150	10
64.4	150	2
67.3	150	2
67.5	150	2
67.5	150	10
70.0	150	10
73.0	250	10
73.0	250	10
75.2	250	2
76.5	150	1
77.1	100	2
85.1	100	11
87.8	150	12

FOR INDEX SEE
11466

WARNING


IF POWER EQUIPMENT OR EXPLOSIVES ARE TO BE USED FOR EXCAVATION ON THIS PROJECT THE CONTRACTOR MUST:

- 1) NOTIFY THE GAS COMPANY OF THE PROPOSED LOCATION OF EXCAVATION.
- 2) TAKE PRECAUTION TO AVOID DAMAGE TO GAS COMPANY INSTALLATIONS.

SEE PROVINCIAL REGULATION 210/72 FOR DETAILS

METRIC

WHOLE NUMBERS INDICATE MILLIMETRES
 DECIMALIZED NUMBERS INDICATE METRES

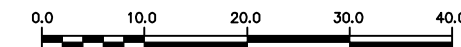

LOCATION APPROVED
UNDERGROUND STRUCTURES

SUPV. U/G STRUCTURES COMMITTEE DATE

NOTE:

LOCATION OF UNDERGROUND STRUCTURES AS SHOWN ARE BASED ON THE BEST INFORMATION AVAILABLE BUT NO GUARANTEE IS GIVEN THAT ALL EXISTING UTILITIES ARE SHOWN OR THAT THE GIVEN LOCATIONS ARE EXACT. CONFIRMATION OF EXISTENCE AND EXACT LOCATION OF ALL SERVICES MUST BE OBTAINED FROM THE INDIVIDUAL UTILITIES BEFORE PROCEEDING WITH CONSTRUCTION.

B.M. ELEV.			
NO.	REVISIONS	DATE	BY

DESIGNED BY	SC	CHECKED BY	SC
DRAWN BY	RJ	APPROVED BY	KZ
SCALE:	1:750	RELEASED FOR CONSTRUCTION	K. ZURIK
HORIZONTAL			
VERTICAL			
DATE	2017 02 16	DATE	2017 02 15

ENGINEER'S SEAL

ORIGINAL SIGNED BY
S.R.J. COURNOYER
17/02/10

CONSULTANT DRAWING NUMBER
-

Winnipeg

THE CITY OF WINNIPEG
 WATER AND WASTE DEPARTMENT
 ENGINEERING DIVISION

2016 SEWER MAIN RENEWALS
 BY CIPP LINING
 SHERBROOK STREET
 MH AT HENRY AVENUE TO
 MH AT LOGAN AVENUE

SHEET 63 OF 80
 CITY DRAWING NUMBER
 11528