


WINONA STREET

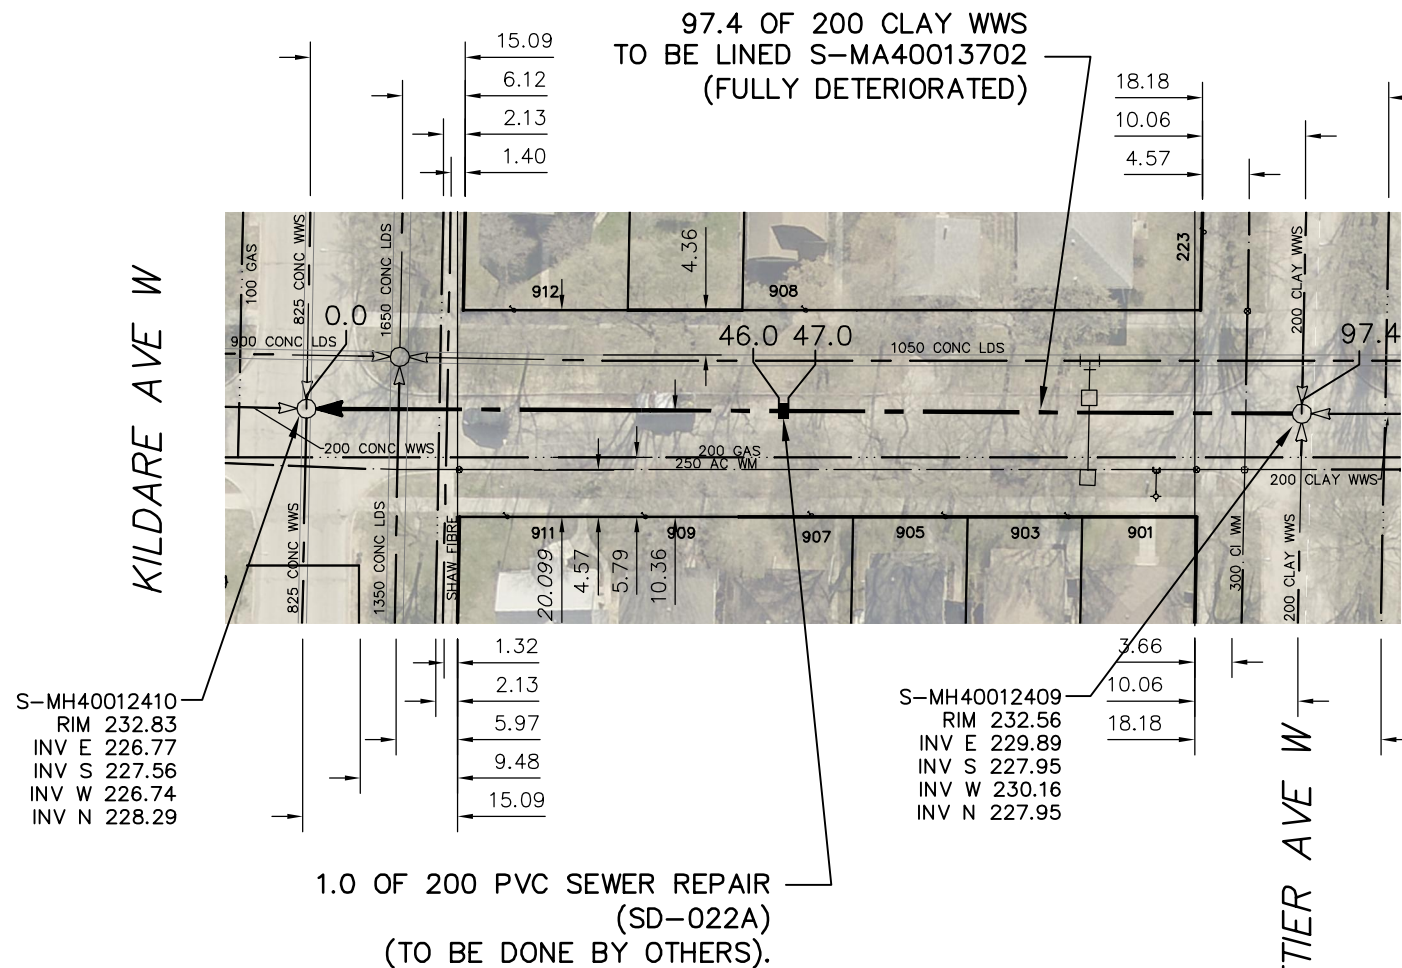

SEWER JUNCTION INFORMATION FROM SEWER VIDEO INSPECTION		
SEWER ID S-MA40013702		
DISTANCE FROM MH ID S-MH40012410		
DISTANCE	DIAMETER	CLOCK
14.2	150	11
REVERSAL REQUIRED		

SEWER JUNCTION INFORMATION FROM SEWER VIDEO INSPECTION		
SEWER ID S-MA40013702		
DISTANCE FROM MH ID S-MH40012409		
DISTANCE	DIAMETER	CLOCK
15.0	150	1
22.7	150	12
33.6	150	12
45.0	150	12
50.4	150	11
REVERSAL REQUIRED		

FOR INDEX SEE 11466

WARNING

IF POWER EQUIPMENT OR EXPLOSIVES ARE TO BE USED FOR EXCAVATION ON THIS PROJECT THE CONTRACTOR MUST:

- 1) NOTIFY THE GAS COMPANY OF THE PROPOSED LOCATION OF EXCAVATION.
- 2) TAKE PRECAUTION TO AVOID DAMAGE TO GAS COMPANY INSTALLATIONS.

SEE PROVINCIAL REGULATION 210/72 FOR DETAILS

METRIC

WHOLE NUMBERS INDICATE MILLIMETRES
DECIMALIZED NUMBERS INDICATE METRES



<p>LOCATION APPROVED UNDERGROUND STRUCTURES</p> <p>SUPV. U/G STRUCTURES COMMITTEE _____ DATE _____</p> <p>NOTE: LOCATION OF UNDERGROUND STRUCTURES AS SHOWN ARE BASED ON THE BEST INFORMATION AVAILABLE BUT NO GUARANTEE IS GIVEN THAT ALL EXISTING UTILITIES ARE SHOWN OR THAT THE GIVEN LOCATIONS ARE EXACT. CONFIRMATION OF EXISTENCE AND EXACT LOCATION OF ALL SERVICES MUST BE OBTAINED FROM THE INDIVIDUAL UTILITIES BEFORE PROCEEDING WITH CONSTRUCTION.</p>	<p>B.M. ELEV.</p> <table border="1" style="width: 100%; height: 40px;"> <tr><td> </td><td> </td><td> </td><td> </td></tr> </table>					<table border="1" style="width: 100%;"> <tr> <td>DESIGNED BY</td> <td>SC</td> <td>CHECKED BY</td> <td>SC</td> </tr> <tr> <td>DRAWN BY</td> <td>RJ</td> <td>APPROVED BY</td> <td>KZ</td> </tr> <tr> <td>SCALE:</td> <td colspan="3">1:750</td> </tr> <tr> <td>HORIZONTAL</td> <td colspan="3"> </td> </tr> <tr> <td>VERTICAL</td> <td colspan="3"> </td> </tr> <tr> <td>DATE</td> <td>2017 02 16</td> <td>RELEASED FOR CONSTRUCTION</td> <td>K. ZURIK</td> </tr> <tr> <td>DATE</td> <td>2017 02 15</td> <td> </td> <td> </td> </tr> </table>	DESIGNED BY	SC	CHECKED BY	SC	DRAWN BY	RJ	APPROVED BY	KZ	SCALE:	1:750			HORIZONTAL				VERTICAL				DATE	2017 02 16	RELEASED FOR CONSTRUCTION	K. ZURIK	DATE	2017 02 15			<p>ENGINEER'S SEAL</p> <p>ORIGINAL SIGNED BY S.R.J. COURNOYER 17/02/10</p> <p>CONSULTANT DRAWING NUMBER -</p>	<p style="text-align: center;">THE CITY OF WINNIPEG WATER AND WASTE DEPARTMENT ENGINEERING DIVISION</p> <p style="text-align: center;">2016 SEWER MAIN RENEWALS BY AUGMENTATION WINONA STREET MH AT WHITTIER AVENUE WEST TO MH AT KILDARE AVENUE WEST</p>	<p>SHEET 78 OF 80</p> <p>CITY DRAWING NUMBER 11543</p>
DESIGNED BY	SC	CHECKED BY	SC																																		
DRAWN BY	RJ	APPROVED BY	KZ																																		
SCALE:	1:750																																				
HORIZONTAL																																					
VERTICAL																																					
DATE	2017 02 16	RELEASED FOR CONSTRUCTION	K. ZURIK																																		
DATE	2017 02 15																																				
<p>NO. REVISIONS DATE BY</p>		<p>PLOT DATE: 2017 02 16</p>		<p>BID OPPORTUNITY: 71-2017 CONTRACT NUMBER: 4</p>		<p>FILE PATH: R:\DRAWINGS\SEWER\2016 RENEWALS\Contract 4\Construction Dwg\New folder\corrections\ FILE NAME: 11543.dwg</p>																															