
THE CITY OF WINNIPEG PUBLIC WORKS DEPARTMENT Winnipeg Engineering division

TACHE PROMENADE

BID OPPORTUNITY No. 754-2017 ISSUED FOR TENDER

OCTOBER 13, 2017

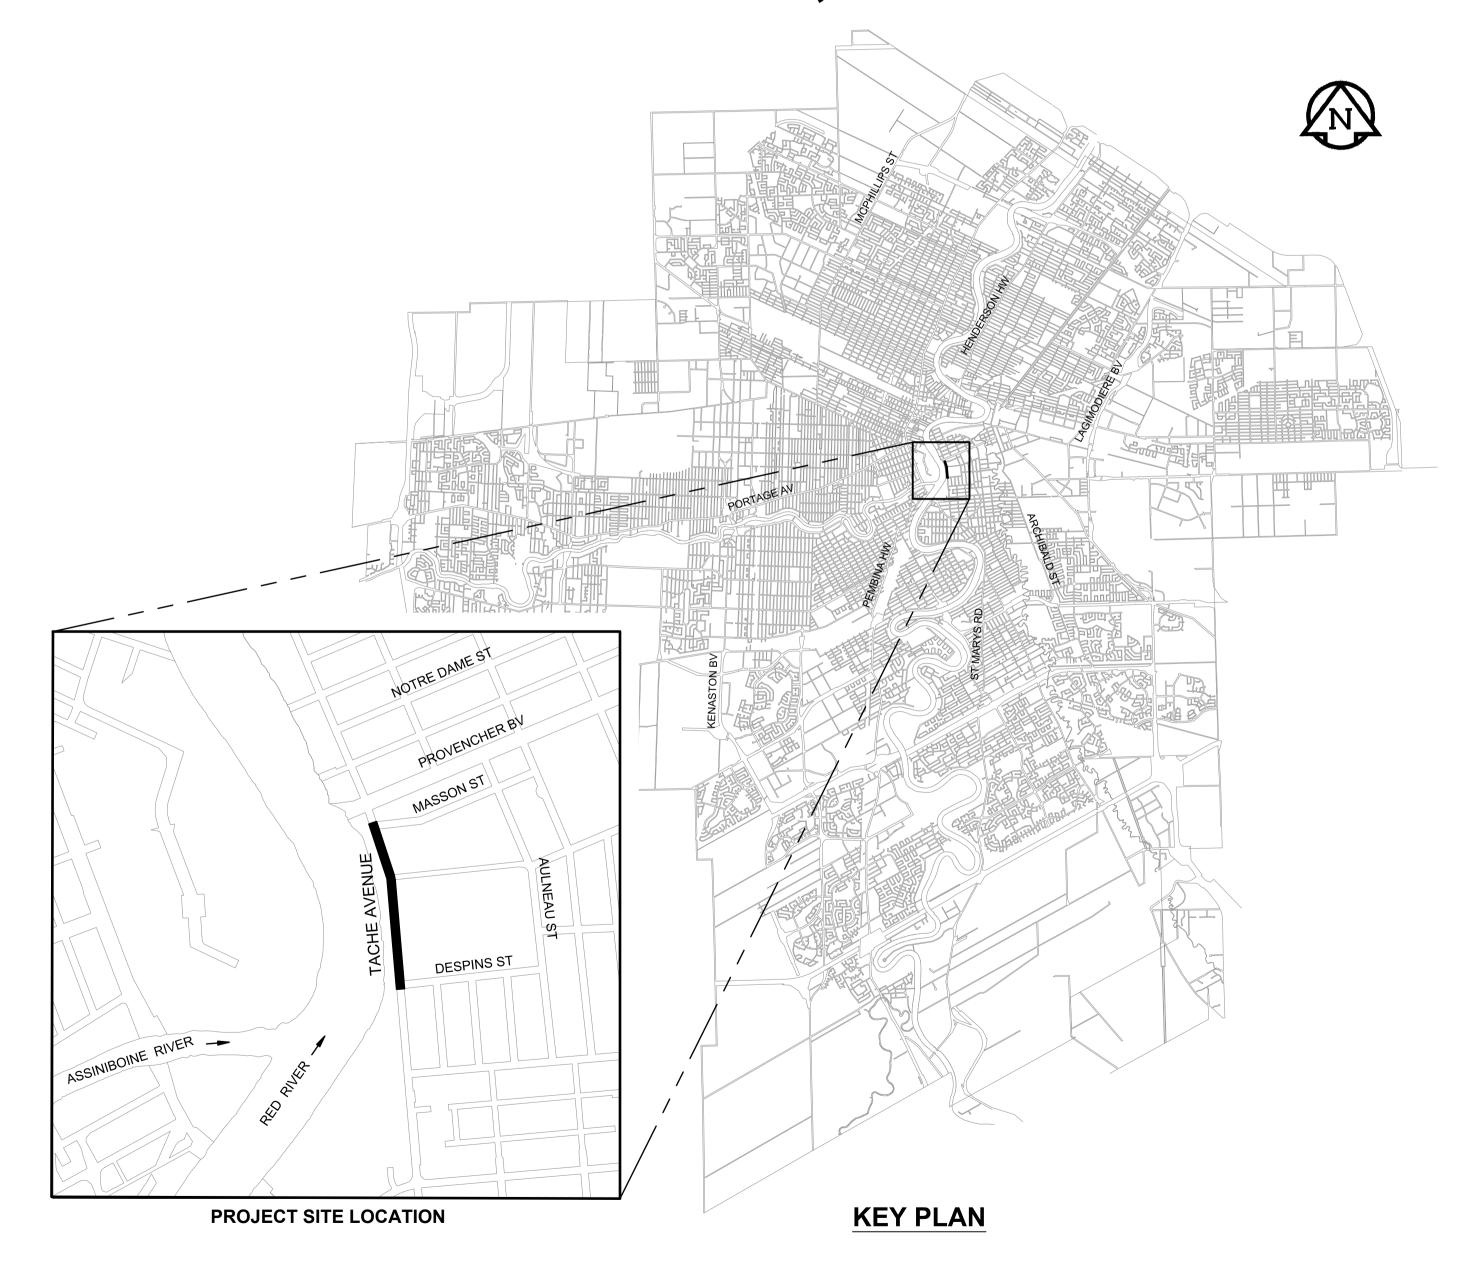







ACCEPTED BY:

CAM WARD, P.ENG. CITY OF WINNIPEG **BRIDGE PROJECTS ENGINEER**

MORRISON HERSHFIELD No. 1736

COVER SHEET, **LOCATION PLAN 8** DRAWING INDEX

> CITY DRAWING NUMBER B250-17-00

CONSULTANT FILE NAME

DRAWING No.