


PLAN - STAGE 1 - SLOPE STABILIZATION (WINTER)



PLAN - STAGE 1 - SLOPE STABILIZATION (WINTER)

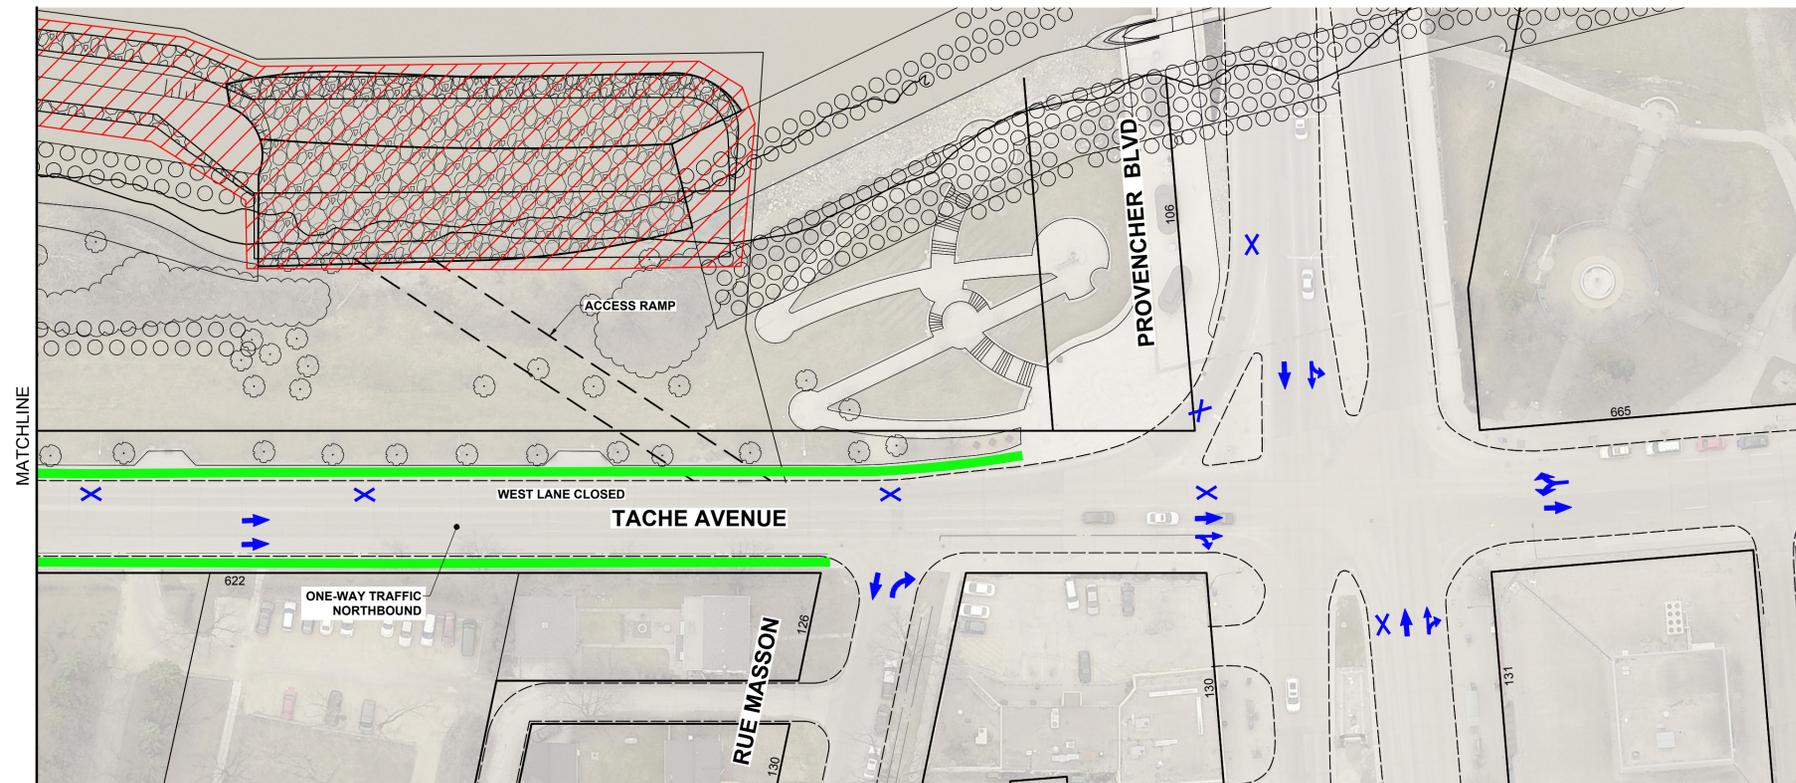

- LEGEND**
- PEDESTRIAN ACCESS
 - ▨ WORK ZONE
 - TRAFFIC

- NOTES:**
1. NON-ESSENTIAL LANE CLOSURES WILL NOT BE PERMITTED.
 2. NO LANE CLOSURES PERMITTED FROM FEBRUARY 16-25, 2018, INCLUSIVE.

METRIC
WHOLE NUMBERS INDICATE MILLIMETRES
DECIMALIZED NUMBERS INDICATE METRES

---	GAS			MANHOLE			CONCRETE PAVEMENT	
---	MTS HANDWELL/PEDESTAL			CATCH BASIN/CATCH PIT			CONC SIDEWALK/MEDIAN	
---	HYDRO HANDWELL/CABINET			CURB INLET WITH BOX			ASPHALT PAVEMENT	
---	CATV/FIBRE OPTIC			TREE			PAVING STONE	
---	TRAFFIC SIGNALS/PIT			TEST HOLE			GRAVEL	
---	LAND DRAINAGE SEWER			PROPERTY LINE			RAMP CURB	
---	SANITARY/COMBINED SEWER			SURVEY BAR			PLANING/REMOVAL	
---	CB LEAD/SPP/DCP			FENCE				
---	WATERMAIN			BOC/EDGE OF PAVEMENT				
---	SUBDRAIN		33.000	ELEVATION				
---	DITCH			TRAFFIC SIGN				
---	EXISTING	LEGEND - PLAN	NEW	EXISTING	LEGEND - PLAN	NEW	EXISTING	LEGEND - PLAN

LOCATION APPROVED
UNDERGROUND STRUCTURES

SUPR. U/G STRUCTURES COMMITTEE DATE

NOTE:
LOCATION OF UNDERGROUND STRUCTURES AS SHOWN ARE BASED ON THE BEST INFORMATION AVAILABLE BUT NO GUARANTEE IS GIVEN THAT ALL EXISTING UTILITIES ARE SHOWN OR THAT THE GIVEN LOCATIONS ARE EXACT. CONFIRMATION OF EXISTENCE AND EXACT LOCATION OF ALL SERVICES MUST BE OBTAINED FROM THE INDIVIDUAL UTILITIES BEFORE PROCEEDING WITH CONSTRUCTION.

BM	ELEV		
0	ISSUED FOR TENDER	17/10/13	JGK
No.	REVISIONS	YY/MM/DD	BY

MORRISON HERSHFIELD	
DESIGNED BY	JGK
CHECKED BY	DAN
DRAWN BY	KMB
APPROVED BY	BWB
RELEASED FOR CONSTRUCTION	
HOR SCALE	1:500
VERT SCALE	
DATE	17/10/13



THE CITY OF WINNIPEG
PUBLIC WORKS DEPARTMENT
ENGINEERING DIVISION

TACHE PROMENADE

TACHE AVENUE
TRAFFIC CONTROL & CONSTRUCTION STAGING
STAGE 1
RUE DESPINS TO PROVENCHEUR BLVD

CITY DRAWING NUMBER: B250-17-03
SHEET 03 OF 70
DRAWING No. REV 02 0

CONSULTANT FILE NAME: 5170563-Tache-TC-01.dwg

BID OPPORTUNITY No. 754-2017