



**A** PROFILE - WORKING PLATFORM 1  
 HOR SCALE: 1:250  
 VER SCALE: 1:25

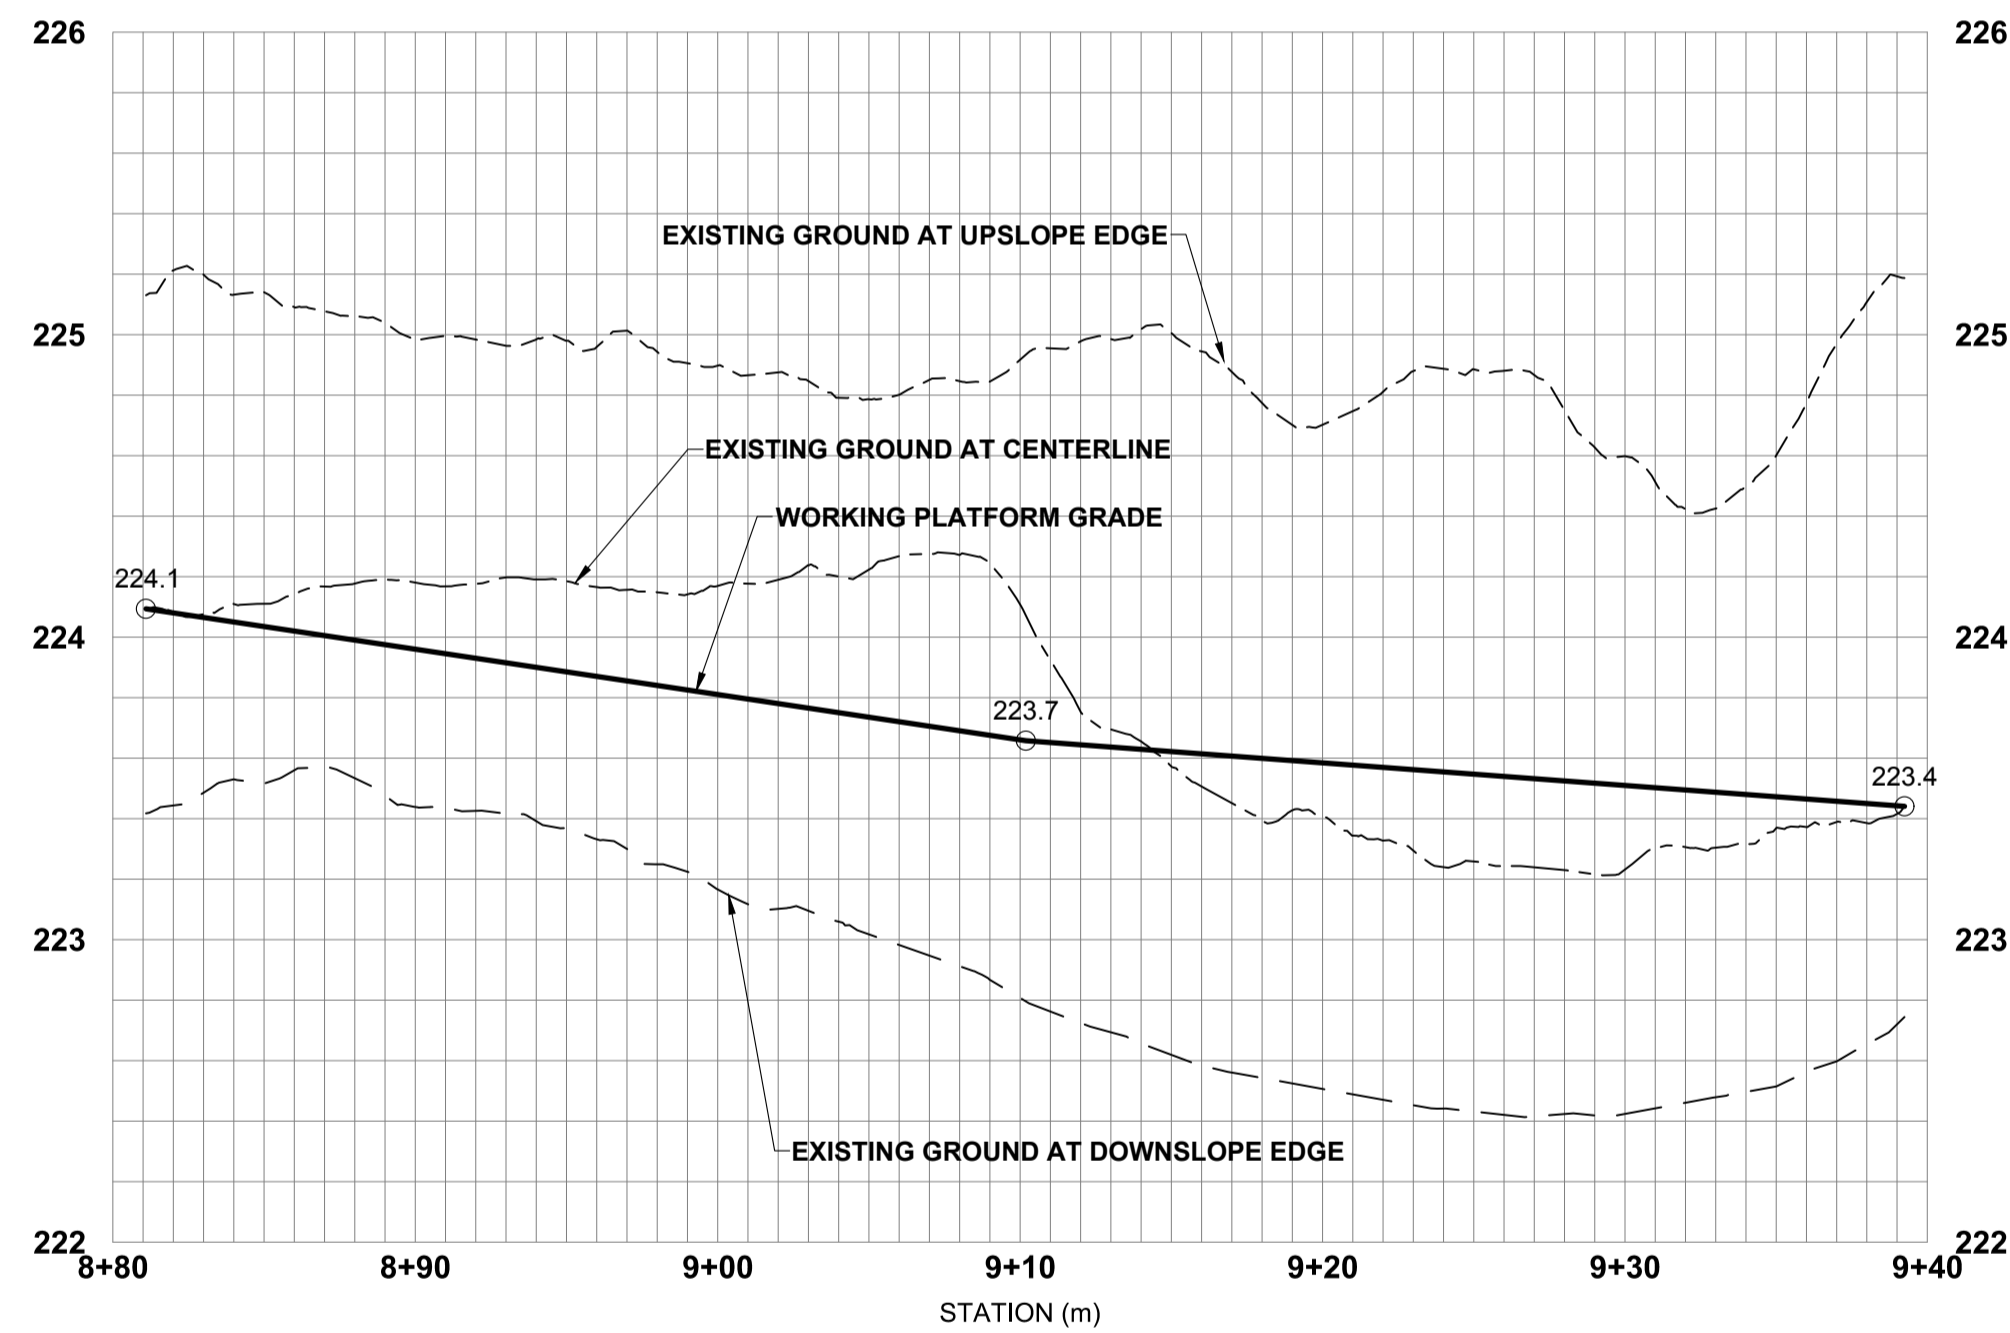


**B** PROFILE - WORKING PLATFORM 2  
 HOR SCALE: 1:250  
 VER SCALE: 1:25

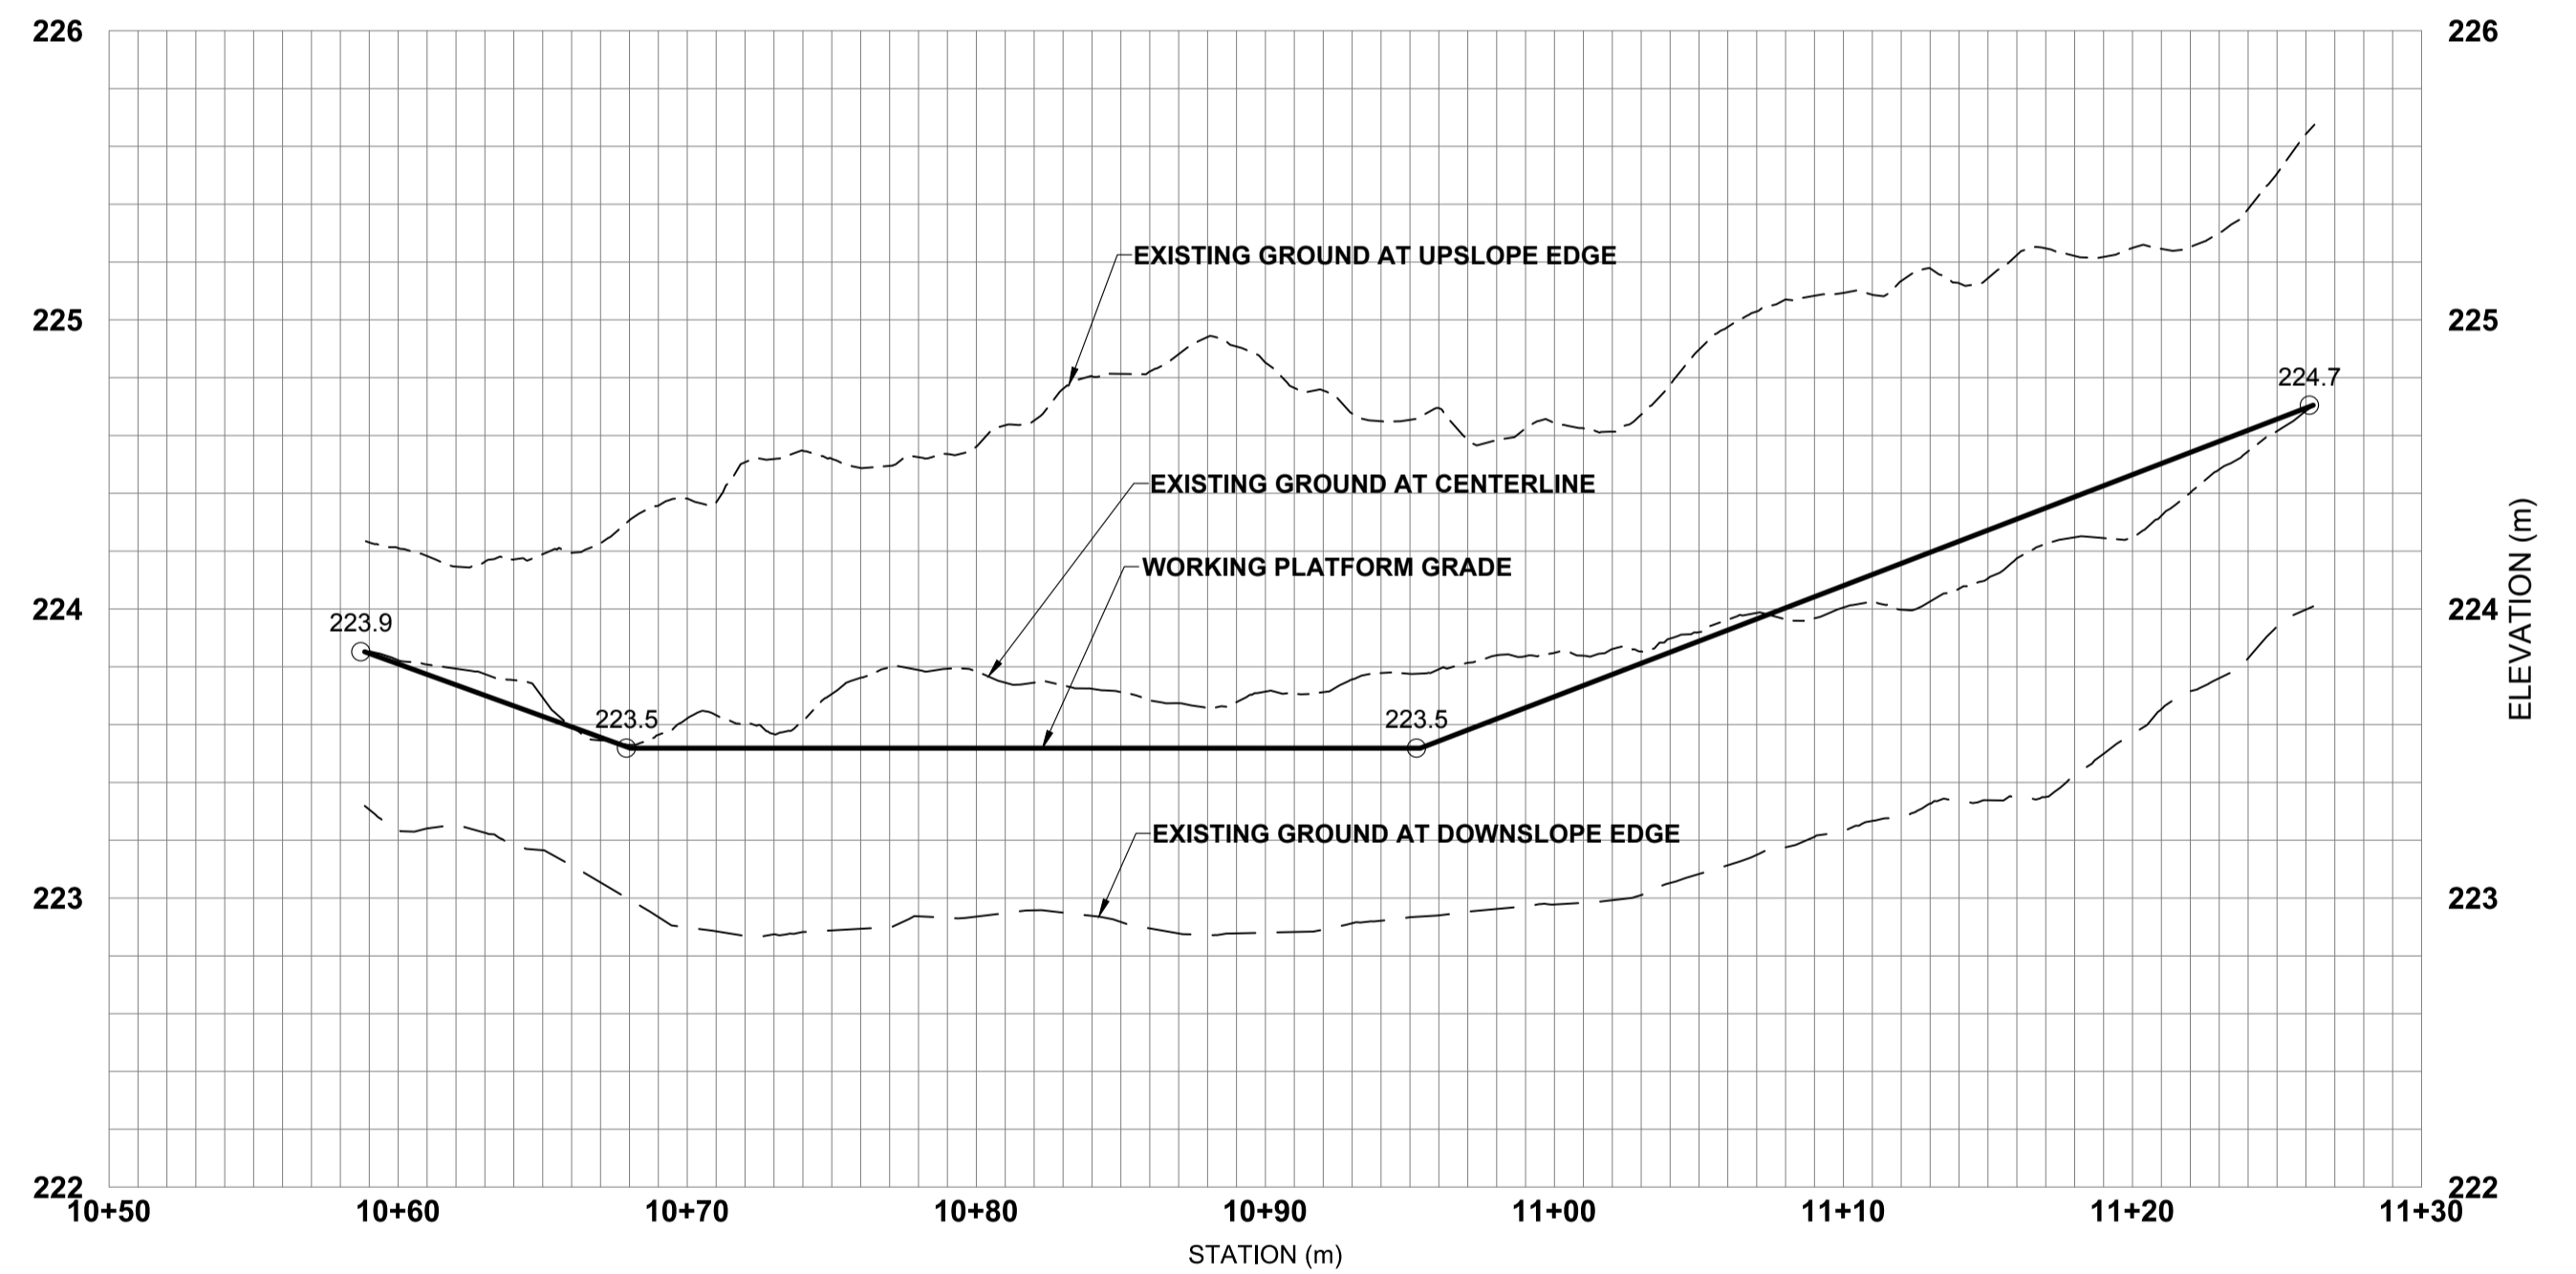

**C** PROFILE - WORKING PLATFORM 3  
 HOR SCALE: 1:250  
 VER SCALE: 1:25

**METRIC**  
 WHOLE NUMBERS INDICATE MILLIMETRES  
 DECIMALIZED NUMBERS INDICATE METRES

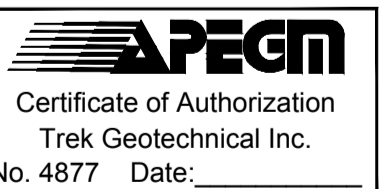

BID OPPORTUNITY No. 754-2017

---	GAS	○	MANHOLE	●	CONCRETE PAVEMENT	
⊕	MTS HANDWELL/PEDESTAL	□	CATCH BASIN/CATCH PIT	■	CONC SIDEWALK/MEDIAN	
⊕	HYDRO HANDWELL/CABINET	△	CURB INLET WITH BOX	▲	ASPHALT PAVEMENT	
---	CATV/FIBRE OPTIC	⊙	TREE		PAVING STONE	
⊕	TRAFFIC SIGNALS/PIT	⊕-12	TEST HOLE		GRAVEL	
---	LAND DRAINAGE SEWER	---	PROPERTY LINE	---	RAMP CURB	
---	SANITARY/COMBINED SEWER	---	SURVEY BAR	---	PLANING/REMOVAL	
---	CB LEAD/SSP/DCP	---	FENCE	---		
---	WATERMAIN	---	BOC/EDGE OF PAVEMENT	---		
---	SUBDRAIN	33.000	ELEVATION	(33.333)		
---	DITCH	---	TRAFFIC SIGN	---		
---	EXISTING	---	LEGEND - PLAN	---	EXISTING	LEGEND - PLAN
---	NEW	---	LEGEND - PLAN	---	NEW	LEGEND - PLAN


**LOCATION APPROVED**  
 UNDERGROUND STRUCTURES

SUPR. U/G STRUCTURES COMMITTEE DATE

**NOTE:**  
 LOCATION OF UNDERGROUND STRUCTURES AS SHOWN ARE BASED ON THE BEST INFORMATION AVAILABLE BUT NO GUARANTEE IS GIVEN THAT ALL EXISTING UTILITIES ARE SHOWN OR THAT THE GIVEN LOCATIONS ARE EXACT. CONFIRMATION OF EXISTENCE AND EXACT LOCATION OF ALL SERVICES MUST BE OBTAINED FROM THE INDIVIDUAL UTILITIES BEFORE PROCEEDING WITH CONSTRUCTION.

BM ELEV			
0	ISSUED FOR TENDER	17/10/13	JGK
No.	REVISIONS	YY/MM/DD	BY

DESIGNED BY	MVH	CHECKED BY	KMS
DRAWN BY	KMB	APPROVED BY	BWB
HOR SCALE	AS NOTED	RELEASED FOR CONSTRUCTION	
VERT SCALE			
DATE	17/10/13	DATE	

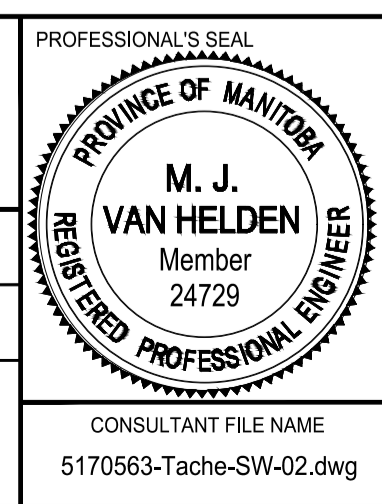

**THE CITY OF WINNIPEG**  
 PUBLIC WORKS DEPARTMENT  
 ENGINEERING DIVISION

**TACHE PROMENADE**

**TACHE AVENUE**  
 TEMPORARY ACCESS & WORKING PLATFORMS  
 PROFILES

CITY DRAWING NUMBER: B250-17-10  
 SHEET 10 OF 70  
 DRAWING No. REV: 02 0