



**DETAIL 1**  
SCALE: 1:150

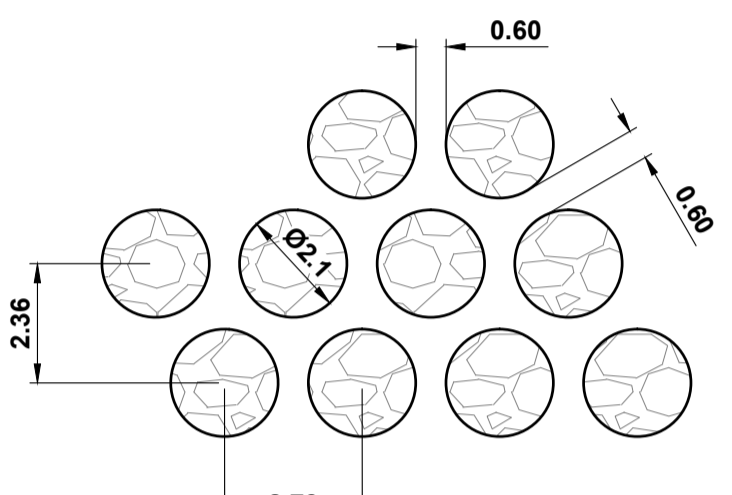

**DETAIL 2**  
SCALE: 1:150

**PLAN**  
SCALE: 1:250

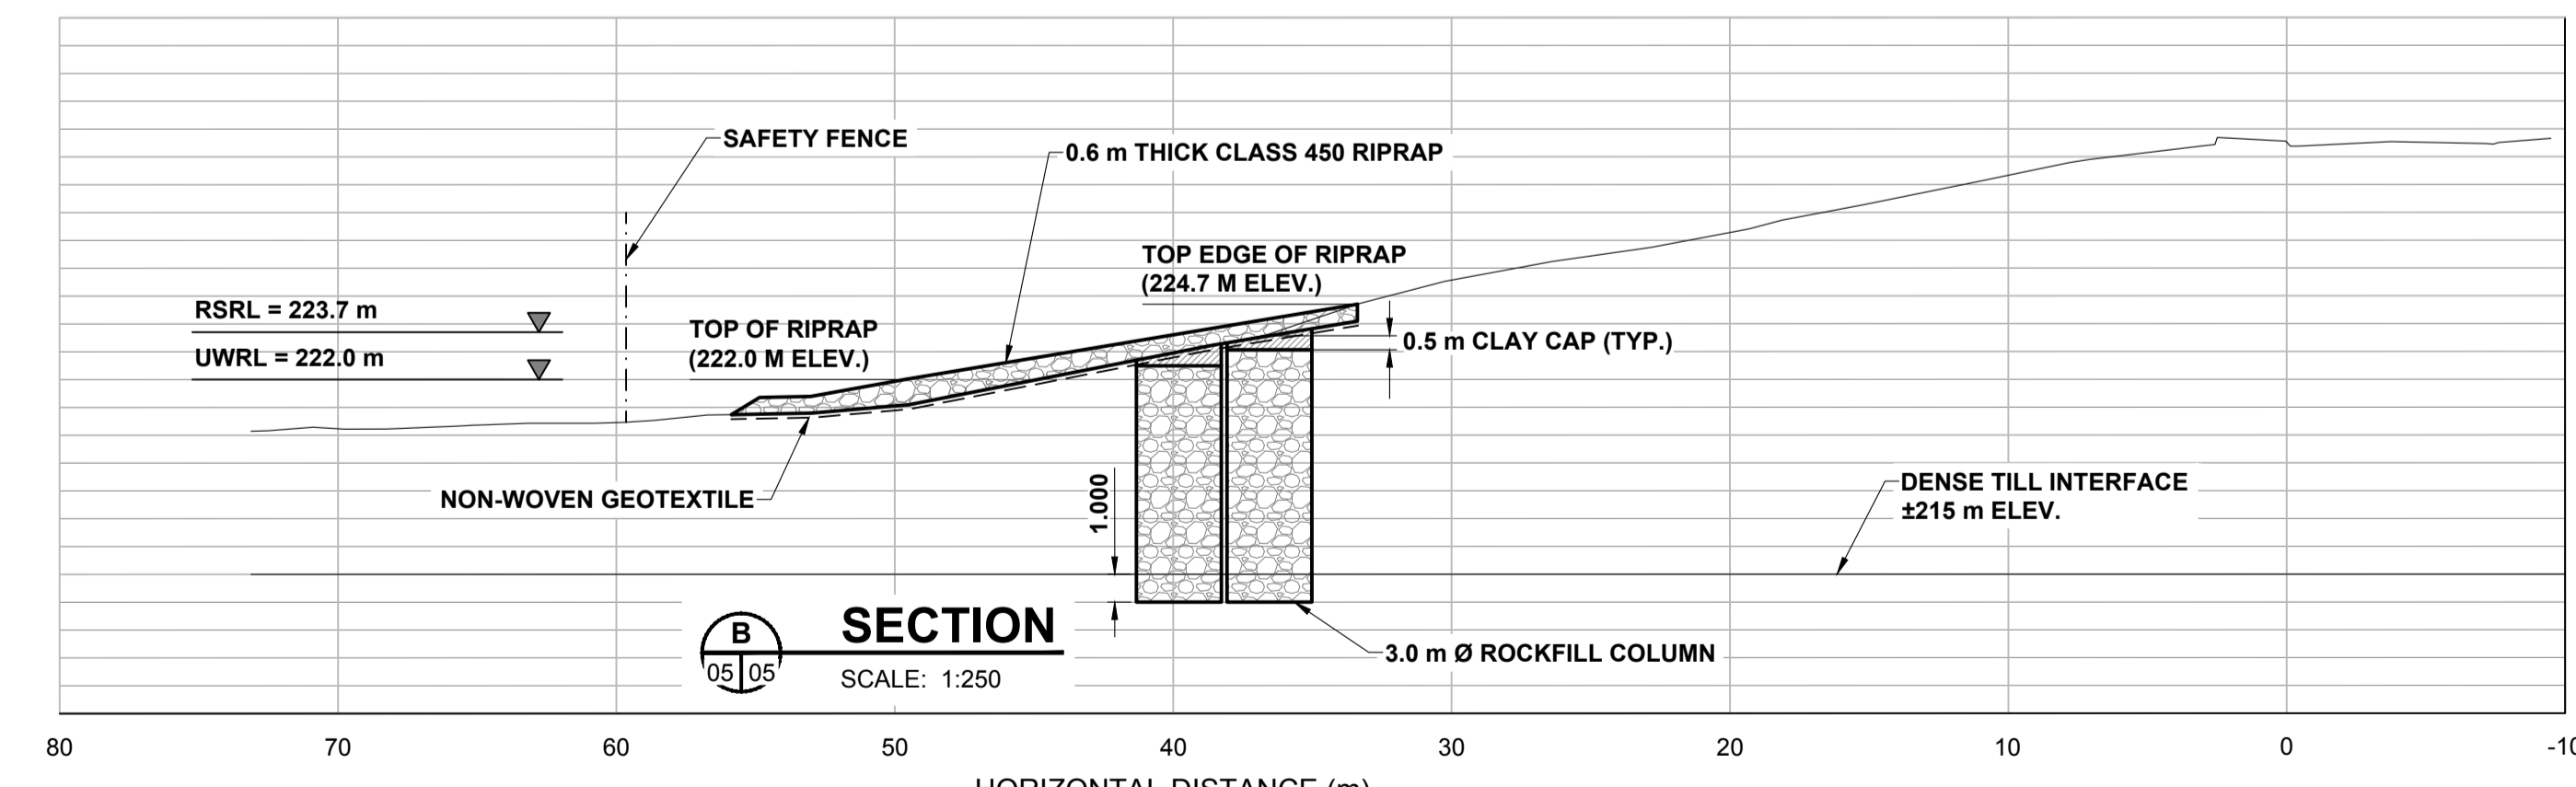

**SECTION B-B**  
SCALE: 1:250

- NOTES:**
- RSRL = REGULATED SUMMER RIVER LEVEL = 223.7 M
  - UWRL = UNREGULATED WINTER RIVER LEVEL = 222.0 M
  - ROCKFILL COLUMN COORDINATES TO BE PROVIDED TO CONTRACTOR DURING CONSTRUCTION.

**METRIC**  
WHOLE NUMBERS INDICATE MILLIMETRES  
DECIMALIZED NUMBERS INDICATE METRES

---	GAS	○	MANHOLE	●	CONCRETE PAVEMENT
---○---	MTS HANDWELL/PEDESTAL	□	CATCH BASIN/CATCH PIT	■	CONC SIDEWALK/MEDIAN
---□---	HYDRO HANDWELL/CABINET	△	CURB INLET WITH BOX	▲	ASPHALT PAVEMENT
---	CATV/FIBRE OPTIC	○	TREE	○	PAVING STONE
---	TRAFFIC SIGNALS/PIT	⊕	TEST HOLE	⊕	GRAVEL
---	LAND DRAINAGE SEWER	⊕	PROPERTY LINE	---	RAMP CURB
---	SANITARY/COMBINED SEWER	⊕	SURVEY BAR	---	PLANING/REMOVAL
---	CB LEAD/SSP/DCP	⊕	FENCE	---	
---	WATERMAIN	---	BOC/EDGE OF PAVEMENT	---	
---	SUBDRAIN	33.000	ELEVATION	(33.333)	
---	DITCH	---	TRAFFIC SIGN	---	
---	EXISTING	---	LEGEND - PLAN	---	
---	NEW	---	LEGEND - PLAN	---	


**LOCATION APPROVED**  
UNDERGROUND STRUCTURES

SUPR. U/G STRUCTURES COMMITTEE DATE

**NOTE:**  
LOCATION OF UNDERGROUND STRUCTURES AS SHOWN ARE BASED ON THE BEST INFORMATION AVAILABLE BUT NO GUARANTEE IS GIVEN THAT ALL EXISTING UTILITIES ARE SHOWN OR THAT THE GIVEN LOCATIONS ARE EXACT. CONFIRMATION OF EXISTENCE AND EXACT LOCATION OF ALL SERVICES MUST BE OBTAINED FROM THE INDIVIDUAL UTILITIES BEFORE PROCEEDING WITH CONSTRUCTION.

B.M. ELEV.			
0	ISSUED FOR TENDER	17/10/13	JGK
No.	REVISIONS	YY/MM/DD	BY

DESIGNED BY	MVH	CHECKED BY	KMS
DRAWN BY	KMB	APPROVED BY	BWB
DATE	17/10/13	RELEASED FOR CONSTRUCTION	
HOR SCALE	1:250		
VERT SCALE	1:250		

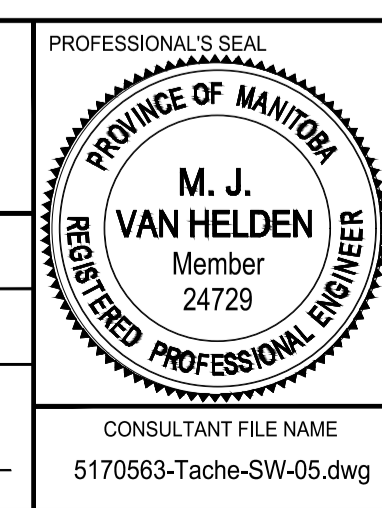


**THE CITY OF WINNIPEG**  
PUBLIC WORKS DEPARTMENT  
ENGINEERING DIVISION

**TACHE PROMENADE**

**TACHE AVENUE STABILIZATION WORKS**  
PLAN & SECTIONS  
STA 0+860 TO STA 1+020

CITY DRAWING NUMBER: B250-17-13  
SHEET 13 OF 70  
DRAWING No. REV 05 0

CONSULTANT FILE NAME: 5170563-Tache-SW-05.dwg

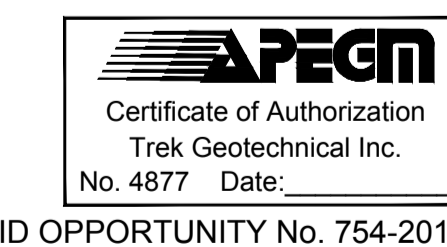

BID OPPORTUNITY No. 754-2017