



ISO A1 - 564mm x 841mm
 O:\Winnipeg\Proj\5170563\09_Drawing\05_Design\06_Sheets\Detailed Design\Sheet Pile wall\5170563 - SP05 - Elevations.dwg
 Last Saved: 10/13/2017 10:57 AM by AHeppner
 Plotted: 10/13/2017 1:24 PM by Alex Heppner

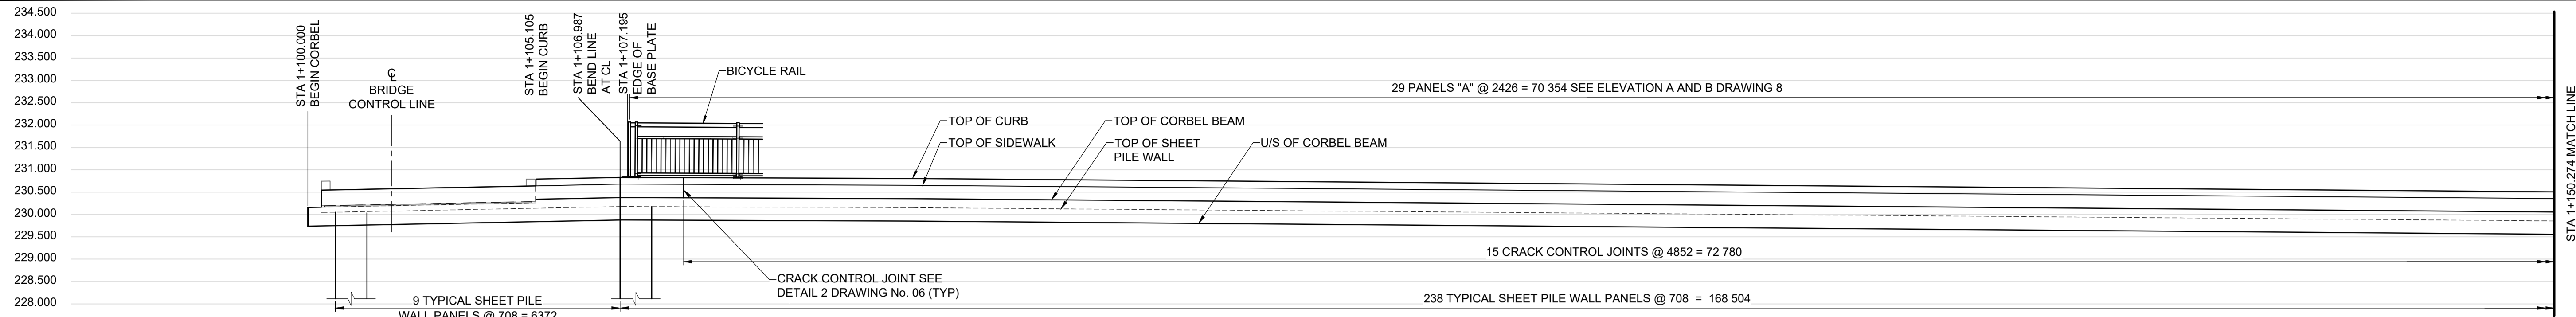

CORBEL BEAM AND HANDRAIL ELEVATION

SCALE 1:75


LOOKING PERPENDICULAR TO CORBEL BEAM, NW OR W

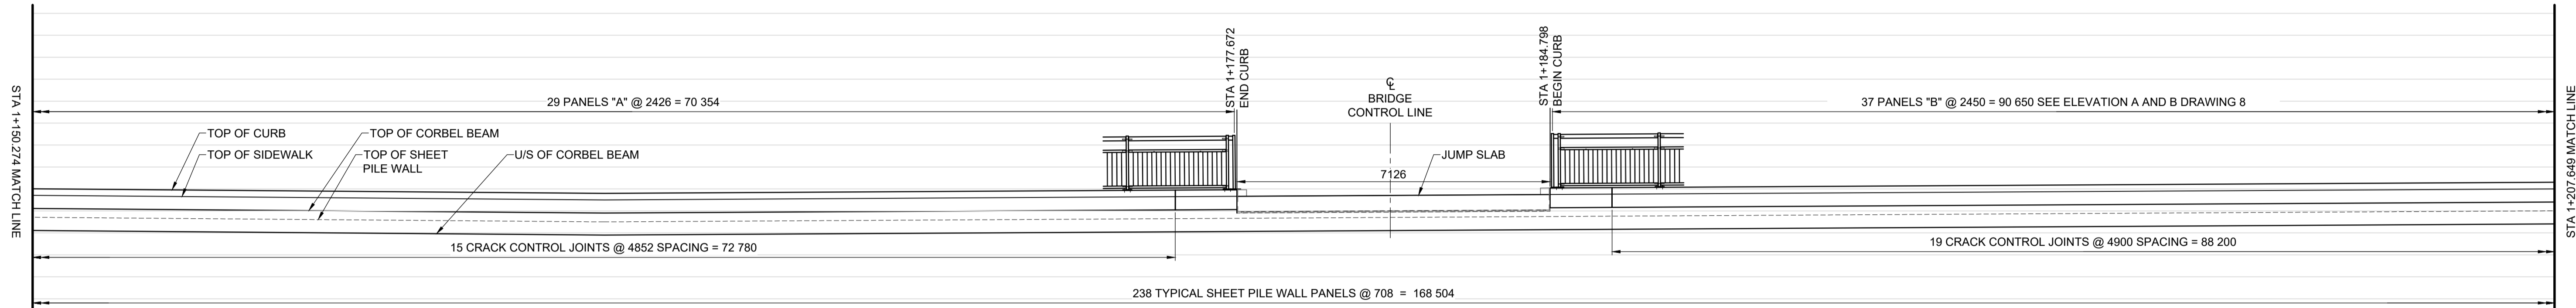

CORBEL BEAM AND HANDRAIL ELEVATION

SCALE 1:75


LOOKING PERPENDICULAR TO CORBEL BEAM, NW OR W

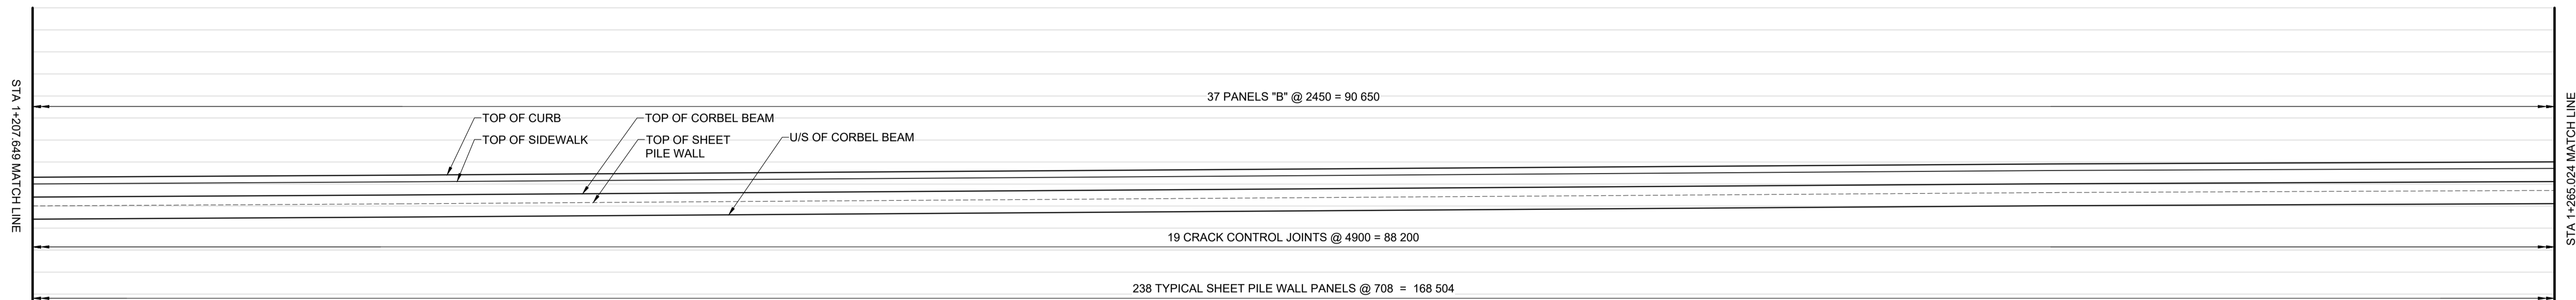

CORBEL BEAM AND HANDRAIL ELEVATION

SCALE 1:75


LOOKING PERPENDICULAR TO CORBEL BEAM, NW OR W

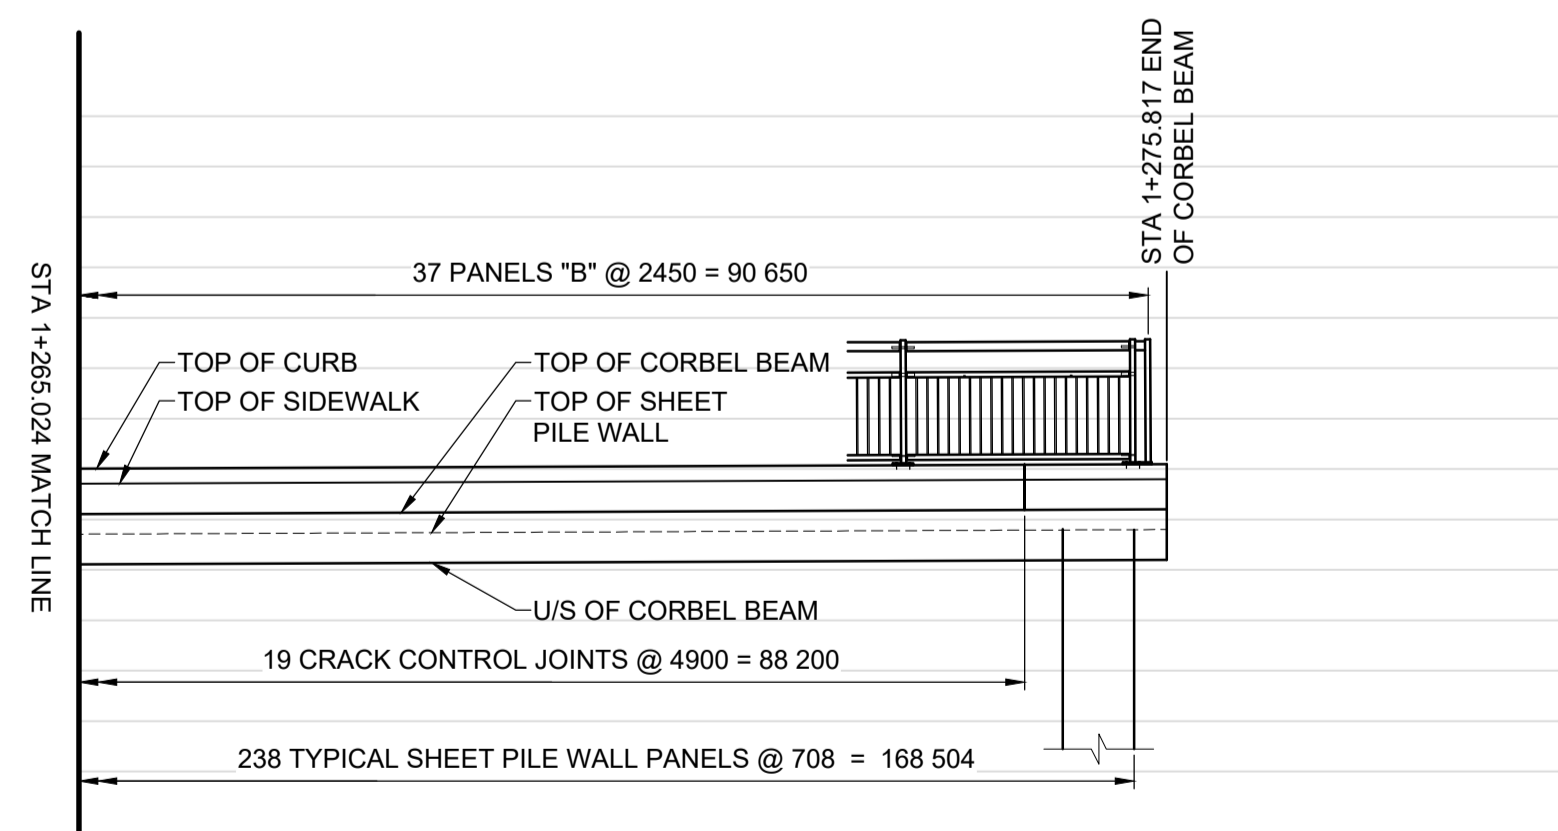

CORBEL BEAM AND HANDRAIL ELEVATION

SCALE 1:75

LOOKING PERPENDICULAR TO CORBEL BEAM, NW OR W

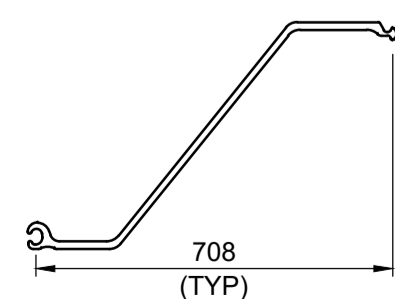

TYPICAL SHEET PILE WALL PANEL
SCALE 1:15



METRIC
WHOLE NUMBERS INDICATE MILLIMETRES
DECIMALIZED NUMBERS INDICATE METRES

LOCATION APPROVED
UNDERGROUND STRUCTURES

DATE _____

NOTE:
LOCATION OF UNDERGROUND STRUCTURES AS SHOWN ARE BASED ON THE BEST INFORMATION AVAILABLE BUT NO GUARANTEE IS GIVEN THAT ALL EXISTING UTILITIES ARE SHOWN OR THAT THE GIVEN LOCATIONS ARE EXACT. CONFIRMATION OF EXISTENCE AND EXACT LOCATION OF ALL SERVICES MUST BE OBTAINED FROM THE INDIVIDUAL UTILITIES BEFORE PROCEEDING WITH CONSTRUCTION.

NO.	REVISIONS	DATE	BY
0	ISSUED FOR TENDER	17/10/13	DAN

MORRISON HERSHFIELD	
DESIGNED BY: TN	CHECKED BY: DAN
DRAWN BY: MS	APPROVED BY: BE
HOR SCALE: AS SHOWN	RELEASED FOR CONSTRUCTION: _____
VERT SCALE: AS SHOWN	DATE: 17/10/13

PROFESSIONAL'S SEAL
 PROVINCE OF MANITOBA
D.A. NEILSON
 Member
 37248
 REGISTERED PROFESSIONAL ENGINEER
 CONSULTANT FILE NAME
 5170563 - SP05 - Elevations.dwg

BID OPPORTUNITY No. 754-2017

THE CITY OF WINNIPEG
PUBLIC WORKS DEPARTMENT
ENGINEERING DIVISION

TACHE PROMENADE SHEET PILE WALL

CORBEL AND SHEET PILE WALL ELEVATION

CITY DRAWING NUMBER B250-17-23	SHEET 23 OF 70
DRAWING No.	REV
07	0