
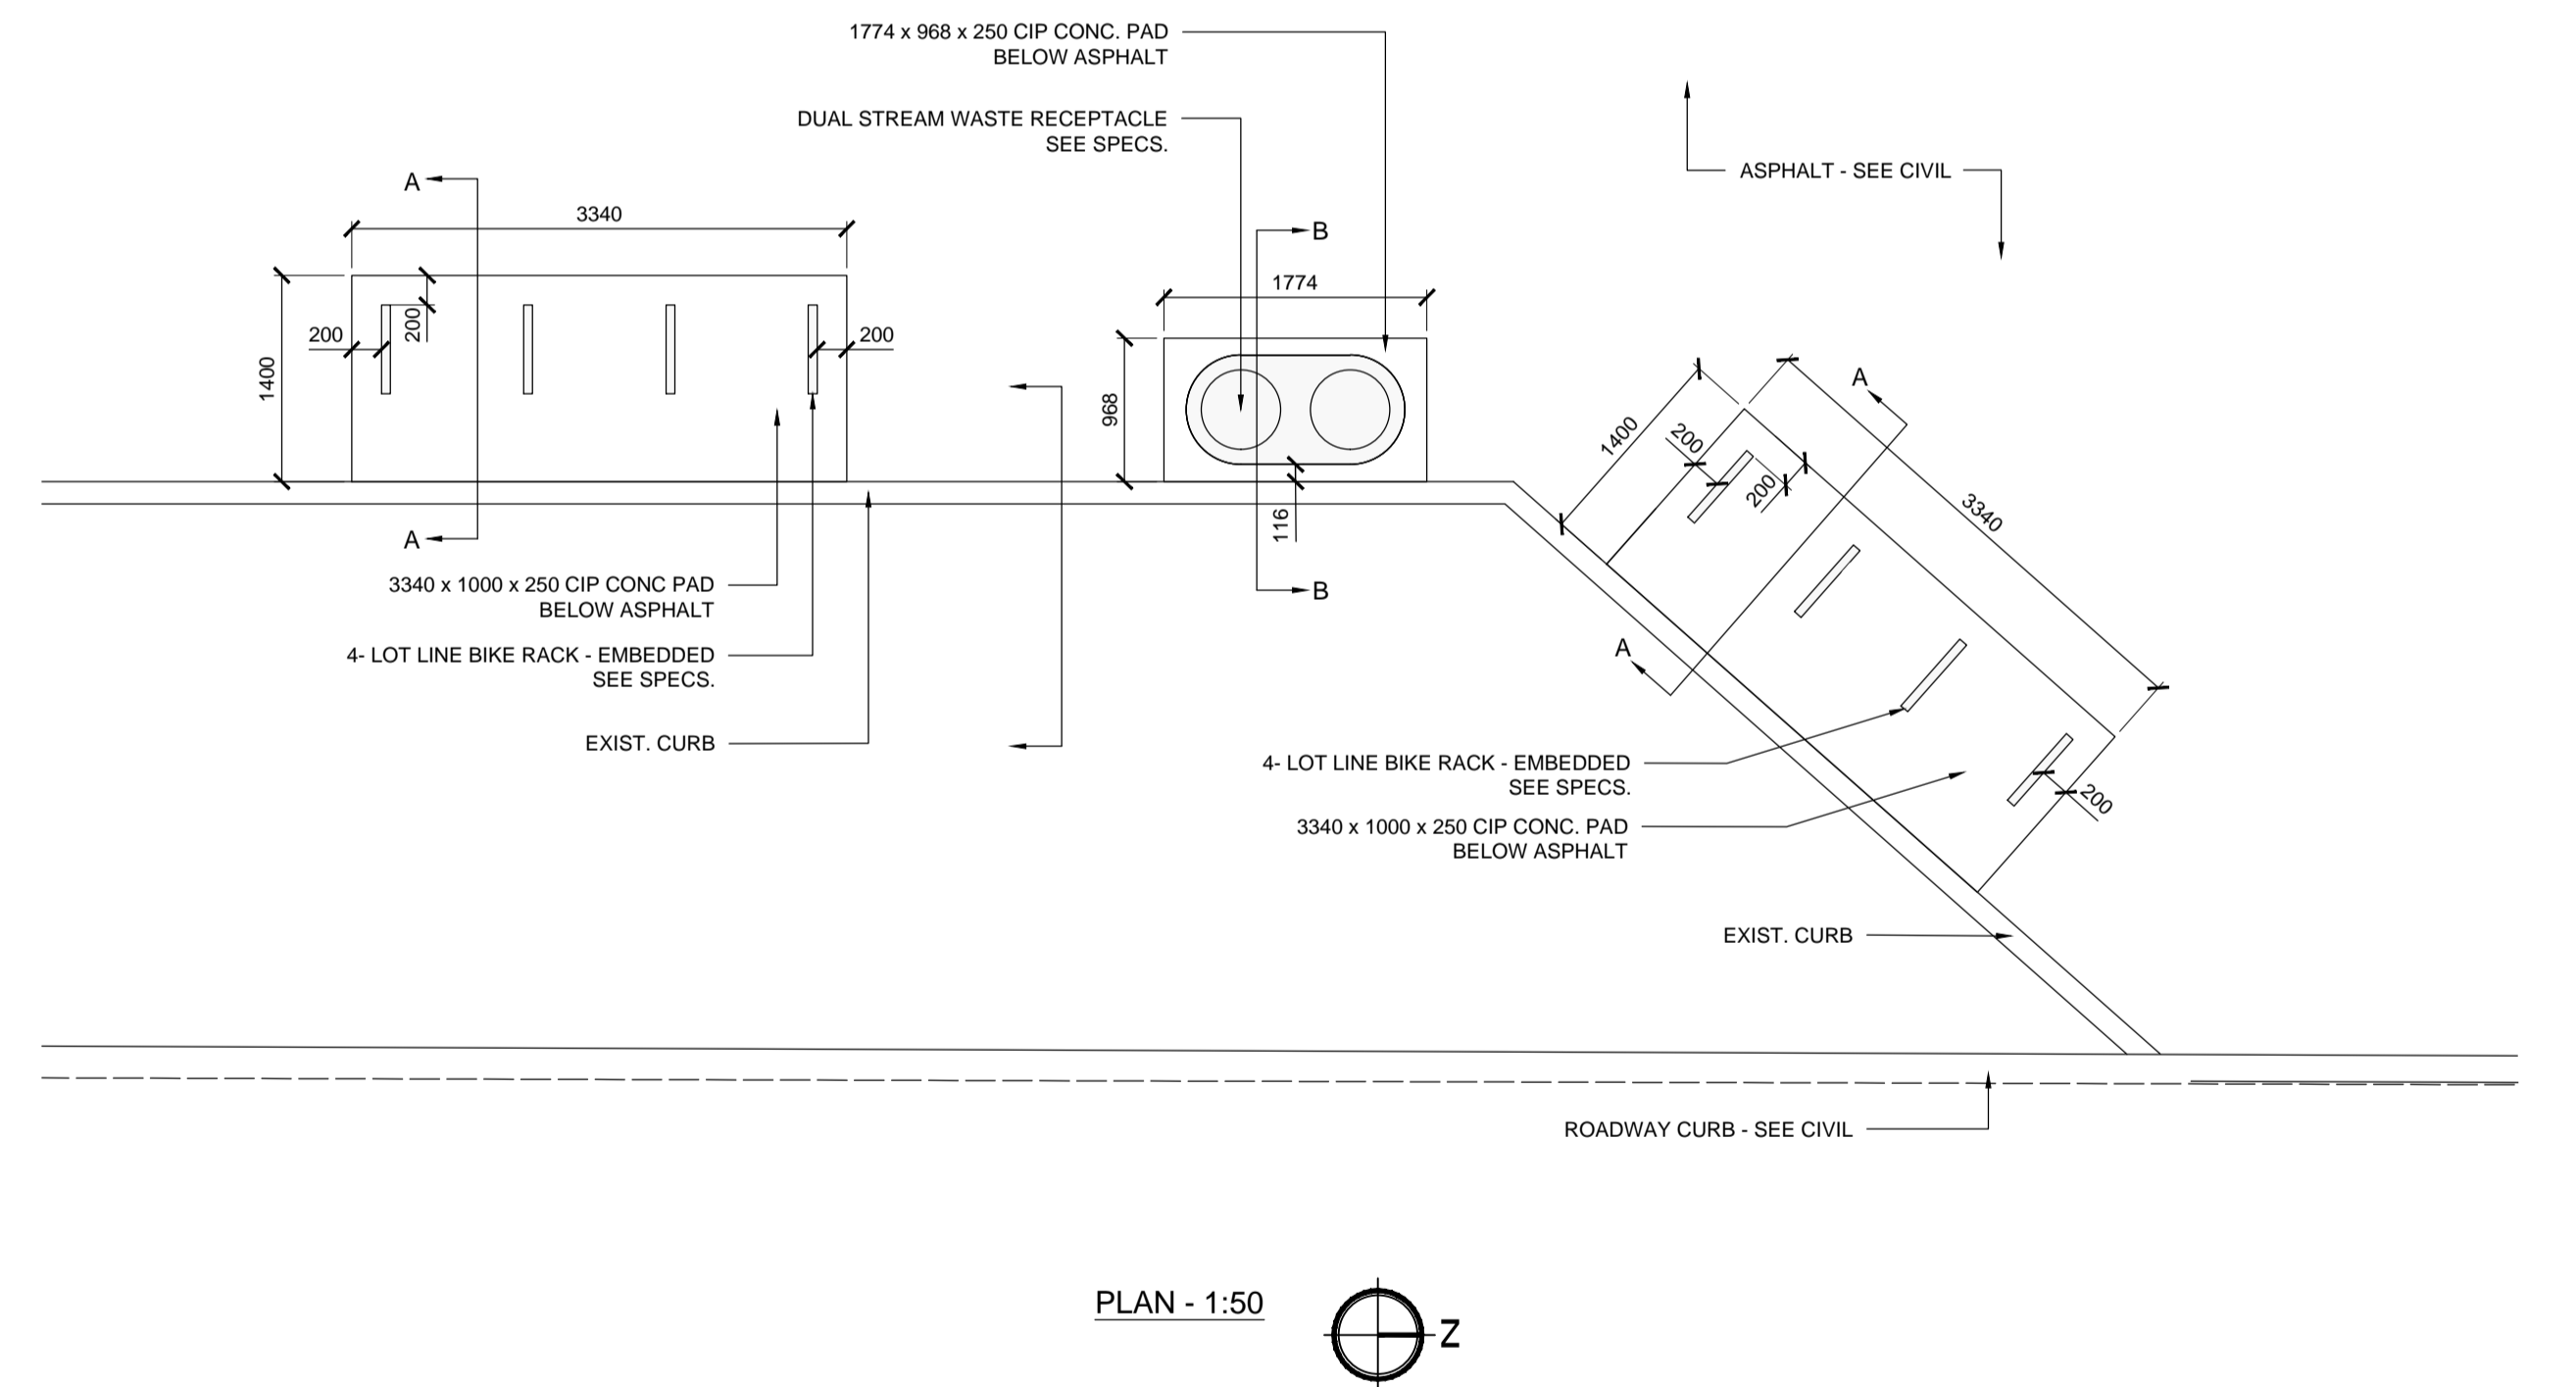


1
08 LIMESTONE BLOCK RETAINING WALL
SCALE As Shown

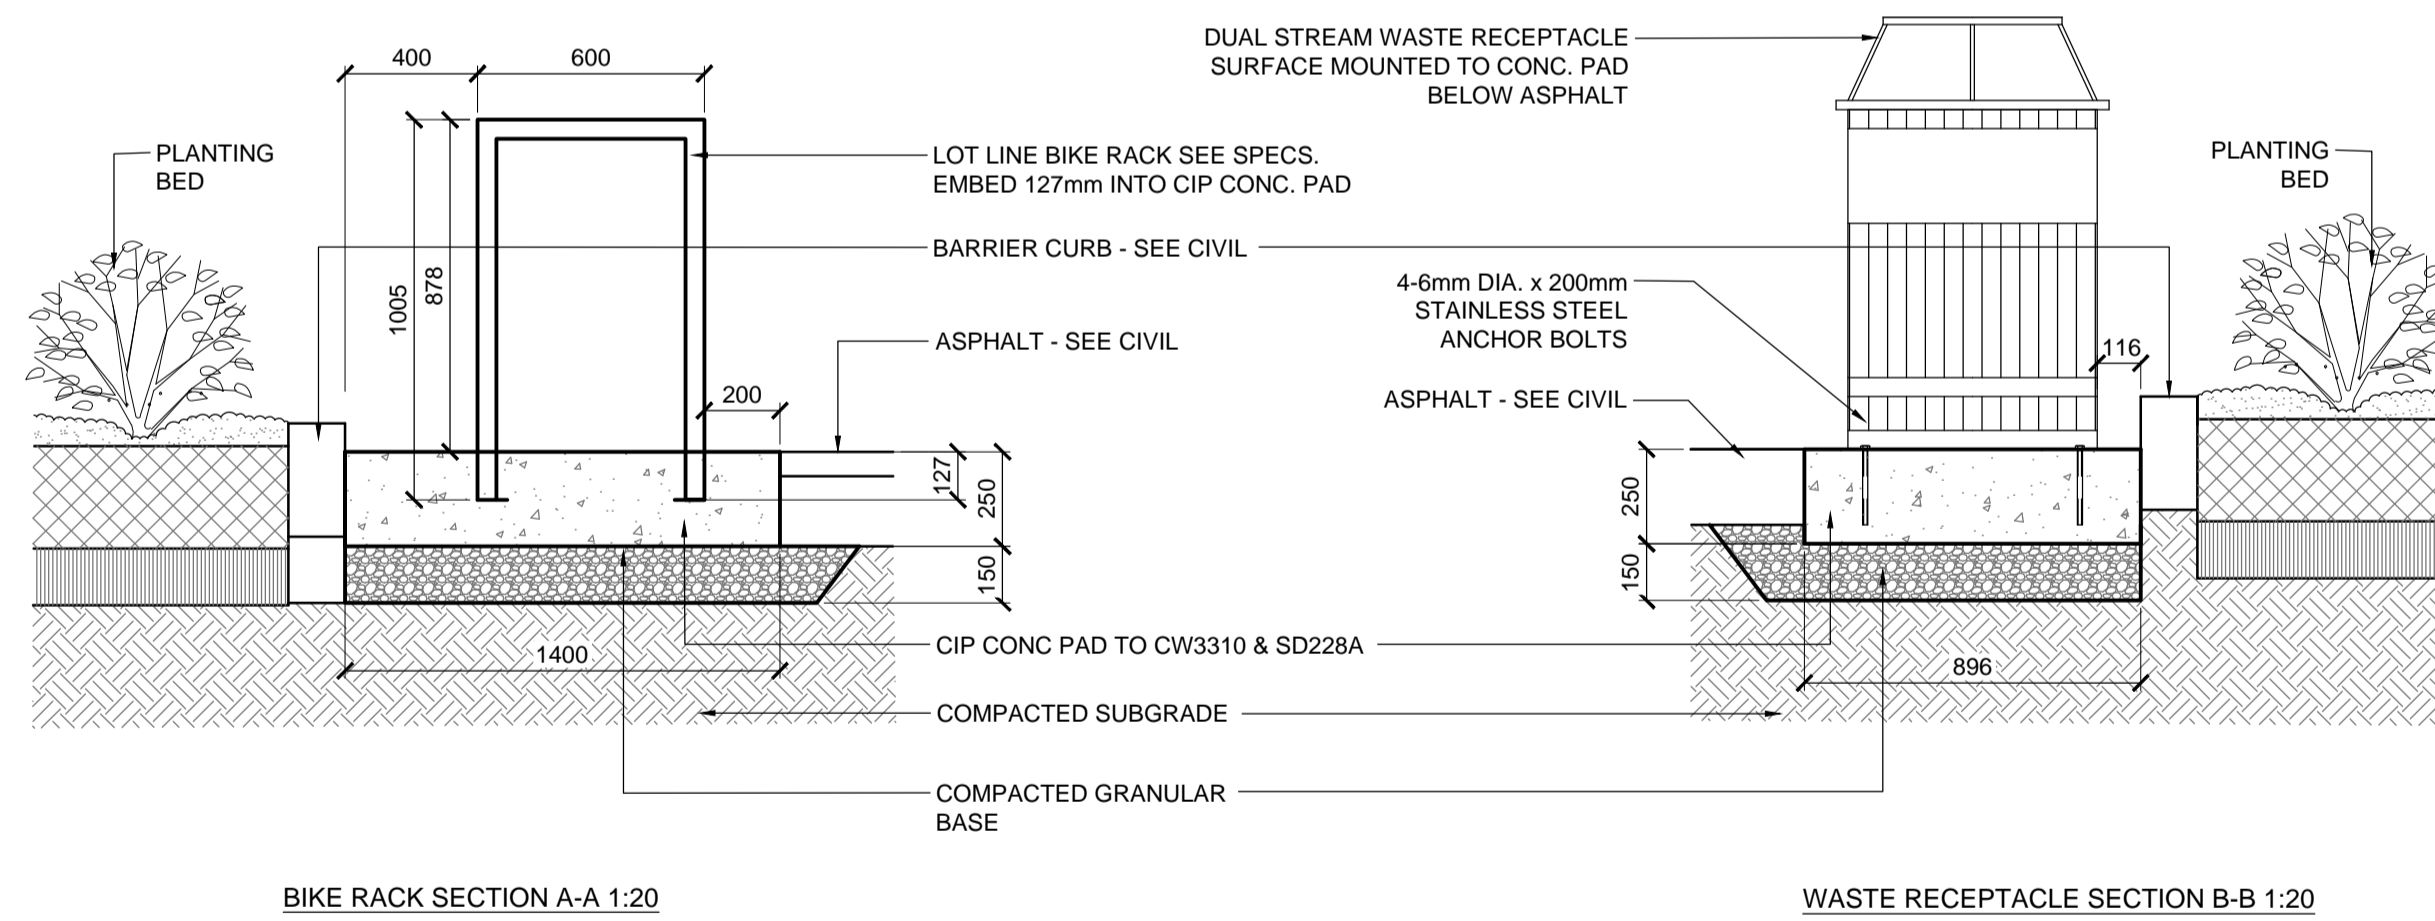

2
08 BIKE RACK & WASTE RECEPTACLE
SCALE As Shown

C:\10_0917_08\2017\17-042_Tache_Promenade\4.2_Construction_Drawings\ACAD\17-042_Details.dwg - Tab:08_Hardscape_Details

BID OPPORTUNITY No. 754-2017

| | | | | | | | | | | | |
|---|--|--|--|---|--|---------------------------|--|---|--|--|--|
| LOCATIONS APPROVED UNDERGROUND STRUCTURES SIGNED BY: _____ DATE: _____ SUPV U/G STRUCTURES | | G.B.M. ELEV. | | | | | | | | CITY DRAWING NUMBER B250-17-66 | |
| LOCATION OF UNDERGROUND STRUCTURES AS SHOWN ARE BASED ON THE BEST INFORMATION AVAILABLE BUT NO GUARANTEE IS GIVEN THAT ALL EXISTING UTILITIES ARE SHOWN OR THAT THE GIVEN LOCATIONS ARE EXACT CONFIRMATION OF EXISTENCE AND EXACT LOCATION OF ALL SERVICES MUST BE OBTAINED FROM THE INDIVIDUAL UTILITIES BEFORE PROCEEDING | | DESIGNED BY: GM DRAWN BY: JH | | CHECKED BY: GM APPROVED BY: GM | | RELEASED FOR CONSTRUCTION | | TACHE PROMENADE | | SHEET 66 OF 70 | |
| NO. REVISIONS | | HOR. SCALE: AS NOTED VERTICAL SCALE: AS NOTED | | DATE: 17/10/13 | | DATE: 17/10/13 | | BELVEDERE SIGN & HARDSCAPE DETAILS | | DRAWING No. 08 REV 0 | |