- LAYDOWN AREA NOTES:
- POTENTIAL LAYDOWN AREAS FOR THE BRIDGE AND
- ADMINISTRATOR'S APPROVAL, SELECT A DIFFERENT AREA

- ROADWORKS ARE IDENTIFIED ON THIS DRAWING.
- THE CONTRACTOR MAY, AT THE CONTRACT

- TO USE FOR LAYDOWN.
- ALL LAYDOWN AREA WORKS SHALL BE CARRIED OUT IN ACCORDANCE WITH THE SPECIFICATIONS.



(14)


DRAWING

REFERENCE

CT-009 TO 036

MAJOR ITEMS OF WORK

1) RECONSTRUCTION OF FERMOR AVENUE/ST. ANNE'S ROAD

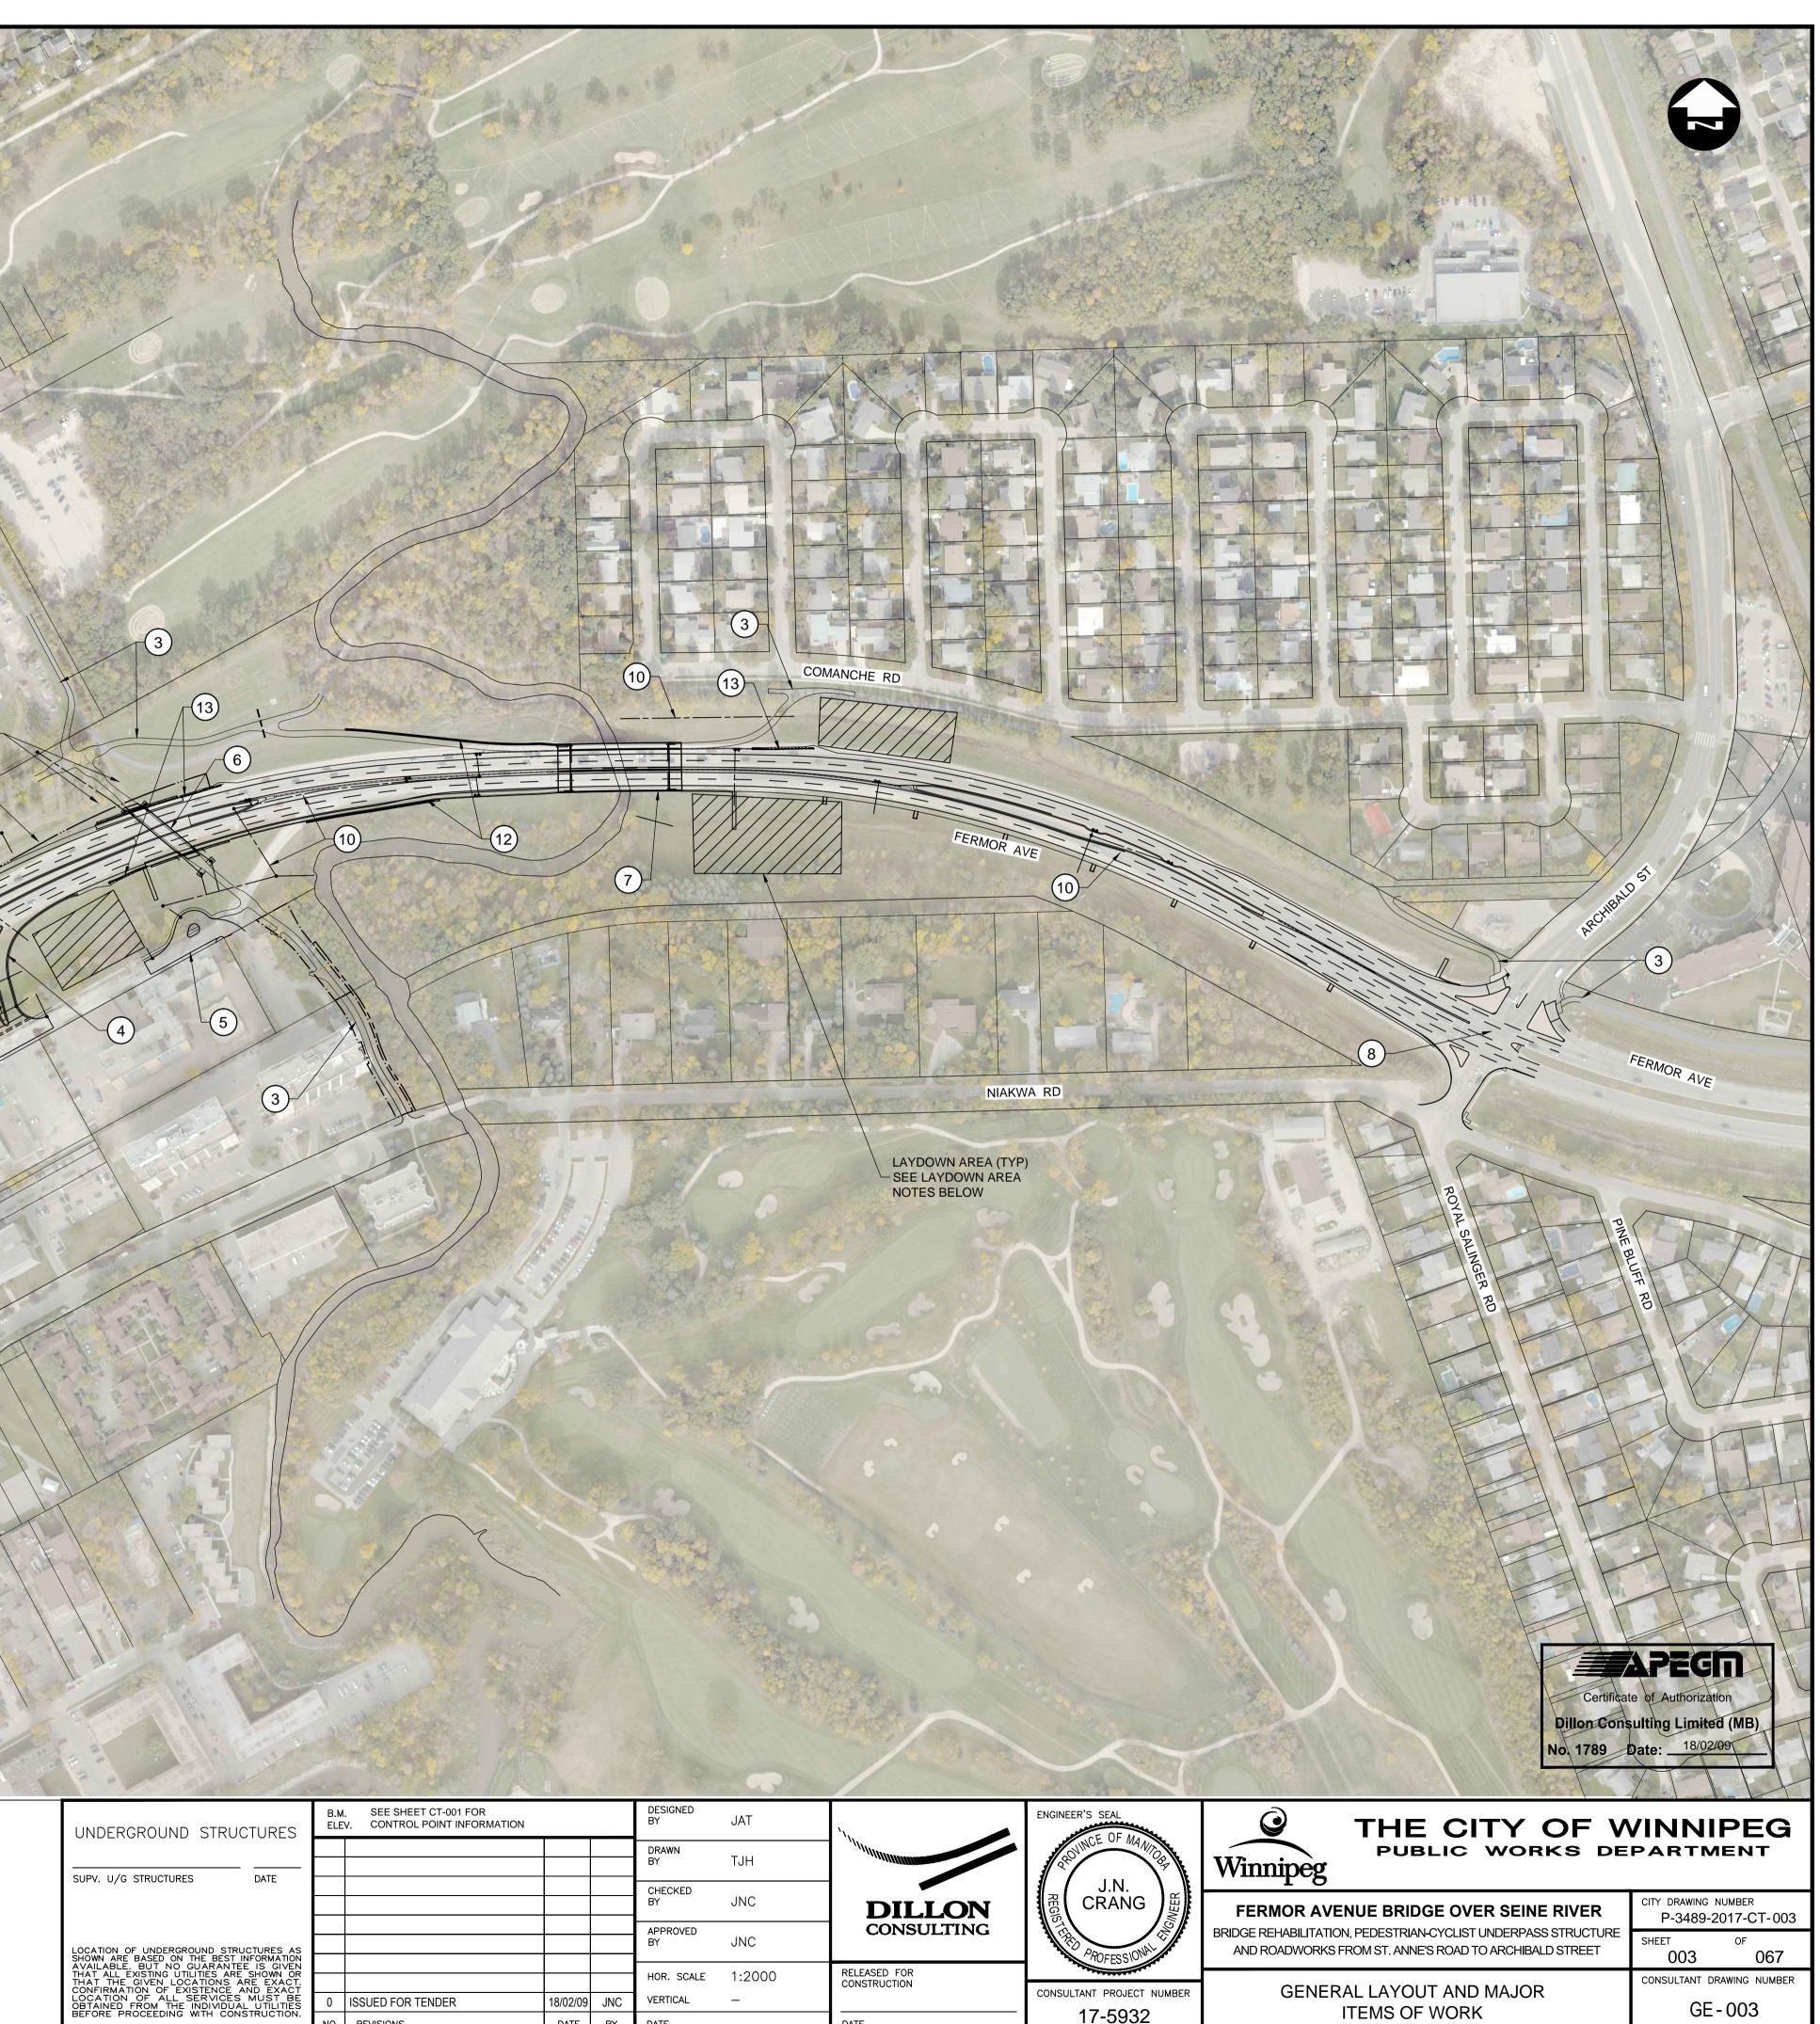

UNDERGROUND STRUCTURES	B.M. SEE SHEET CT-001 FOR ELEV. CONTROL POINT INFORMATION			DESIGNED BY	JAT	11	ENGINEER'S SEAL	
SUPV. U/G STRUCTURES DATE					DRAWN BY	TJH		2ROVINCE OF M
					CHECKED BY	JNC	DILLON	月 日 日 日 日 日 日 日 日 日 日 日 日 日 日 日 日 日 日 日
LOCATION OF UNDERGROUND STRUCTURES AS SHOWN ARE BASED ON THE BEST INFORMATION AVAILABLE. BUT NO GUARANTEE IS GIVEN THAT ALL EXISTING UTILITIES ARE SHOWN OR THAT THE GIVEN LOCATIONS ARE EXACT. CONFIRMATION OF EXISTENCE AND EXACT LOCATION OF ALL SERVICES MUST BE OBTAINED FROM THE INDIVIDUAL UTILITIES					APPROVED BY	JNC	CONSULTING	CONSULTANT PROJEC
					HOR. SCALE	1:2000	RELEASED FOR CONSTRUCTION	
	0	ISSUED FOR TENDER	18/02/09	JNC	VERTICAL	_	l /	
BEFORE PROCEEDING WITH CONSTRUCTION.	NO.	REVISIONS	DATE	BY	DATE		DATE	17-593