

## PLANT SCHEDULE

## Deciduous Shrubs

Deciduous	Shrubs	'	·	
Quantity		Size / Remarks		
48	Common Name Caragana pygmaea /	400-500 mm ht., min. 4 ma	ior basal branches	
40	Pygmy Caragana	Well formed, bushy plants.		
47	<i>Syringa meyeri 'Palibin' /</i> Meyer Lilac	400-500 mm ht., min. 4 ma Well formed, bushy plants.		
				and the second se
				- A CONTRACT OF A CONTRACT
	APPROX LIMIT OF SOD			
	RESTORATION (TYP.)			R A
	48 PYGMY CARAGANA @ 0.60m O.C.			1
_				
		ITING BEDS	X	
		THERS. INSTALL Y, WITHOUT MULCH)		
	4			
		$\mathcal{N}$		
ES:		MATCHLINE SHEE	T LS-07	
	AD LAYOUT AND EXTENT OF CONSTRUCTION. . REMOVALS / DEMOLITIONS.			
ER TO SPECIFICATIO	INS FOR DETAILED MATERIAL DESCRIPTIONS.			CONCRETE PAVING
ALLED ARE CLEARLY	OF ALL EXISTING SERVICES BOTH OLD AND REC Y LOCATED ON SITE WITH THE CIVIL ENGINEER F	PRIOR		FENCE -
AIRING ALL DAMAGE	I. THE CONTRACTOR WILL BE RESPONSIBLE FOR CAUSED TO SERVICES DURING LANDSCAPE			INDICATOR STRIP
ISTRUCTION.	Y CONSTRUCTION NOT SHOWN ON THIS DRAWI	NG		BRICK PAVER
T BE RETURNED TO	ITS ORIGINAL CONDITION.	CON POSSIBI	DX. LIMITS OF	MANGANESE IRONSPOT MEDIUM IRONSPOT BENCH
	S, AND MULCH PER DETAILS ON DRAWING LS-11. AND SHRUBS UNDER THE SUPERVISION OF CO	PEDES	IDING SIGNAGE ISS BUTTON	SIGN (TO BE RELOCATED)
IINISTRATOR.		WASTE	RECEPTACLE	SOD
JUVE EXTRA MATERI	ALS AND LEAVE THE SITE IN A CLEAN. TIDY CON			

SHRUB BED

TREE

LEGEND-PLAN

 $\odot$ 

EXISTING

\_\_\_\_\_/ <u>}/ 899</u>

 $(\cdot)$ 

PROPOSED


EXISTING

NATURALIZED AREA MIX

WET AREA SEED MIX

LEGEND-PLAN

8. REMOVE EXTRA MATERIALS AND LEAVE THE SITE IN A CLEAN, TIDY CONDITION AFTER EACH PLANTING AREA IS COMPLETED.

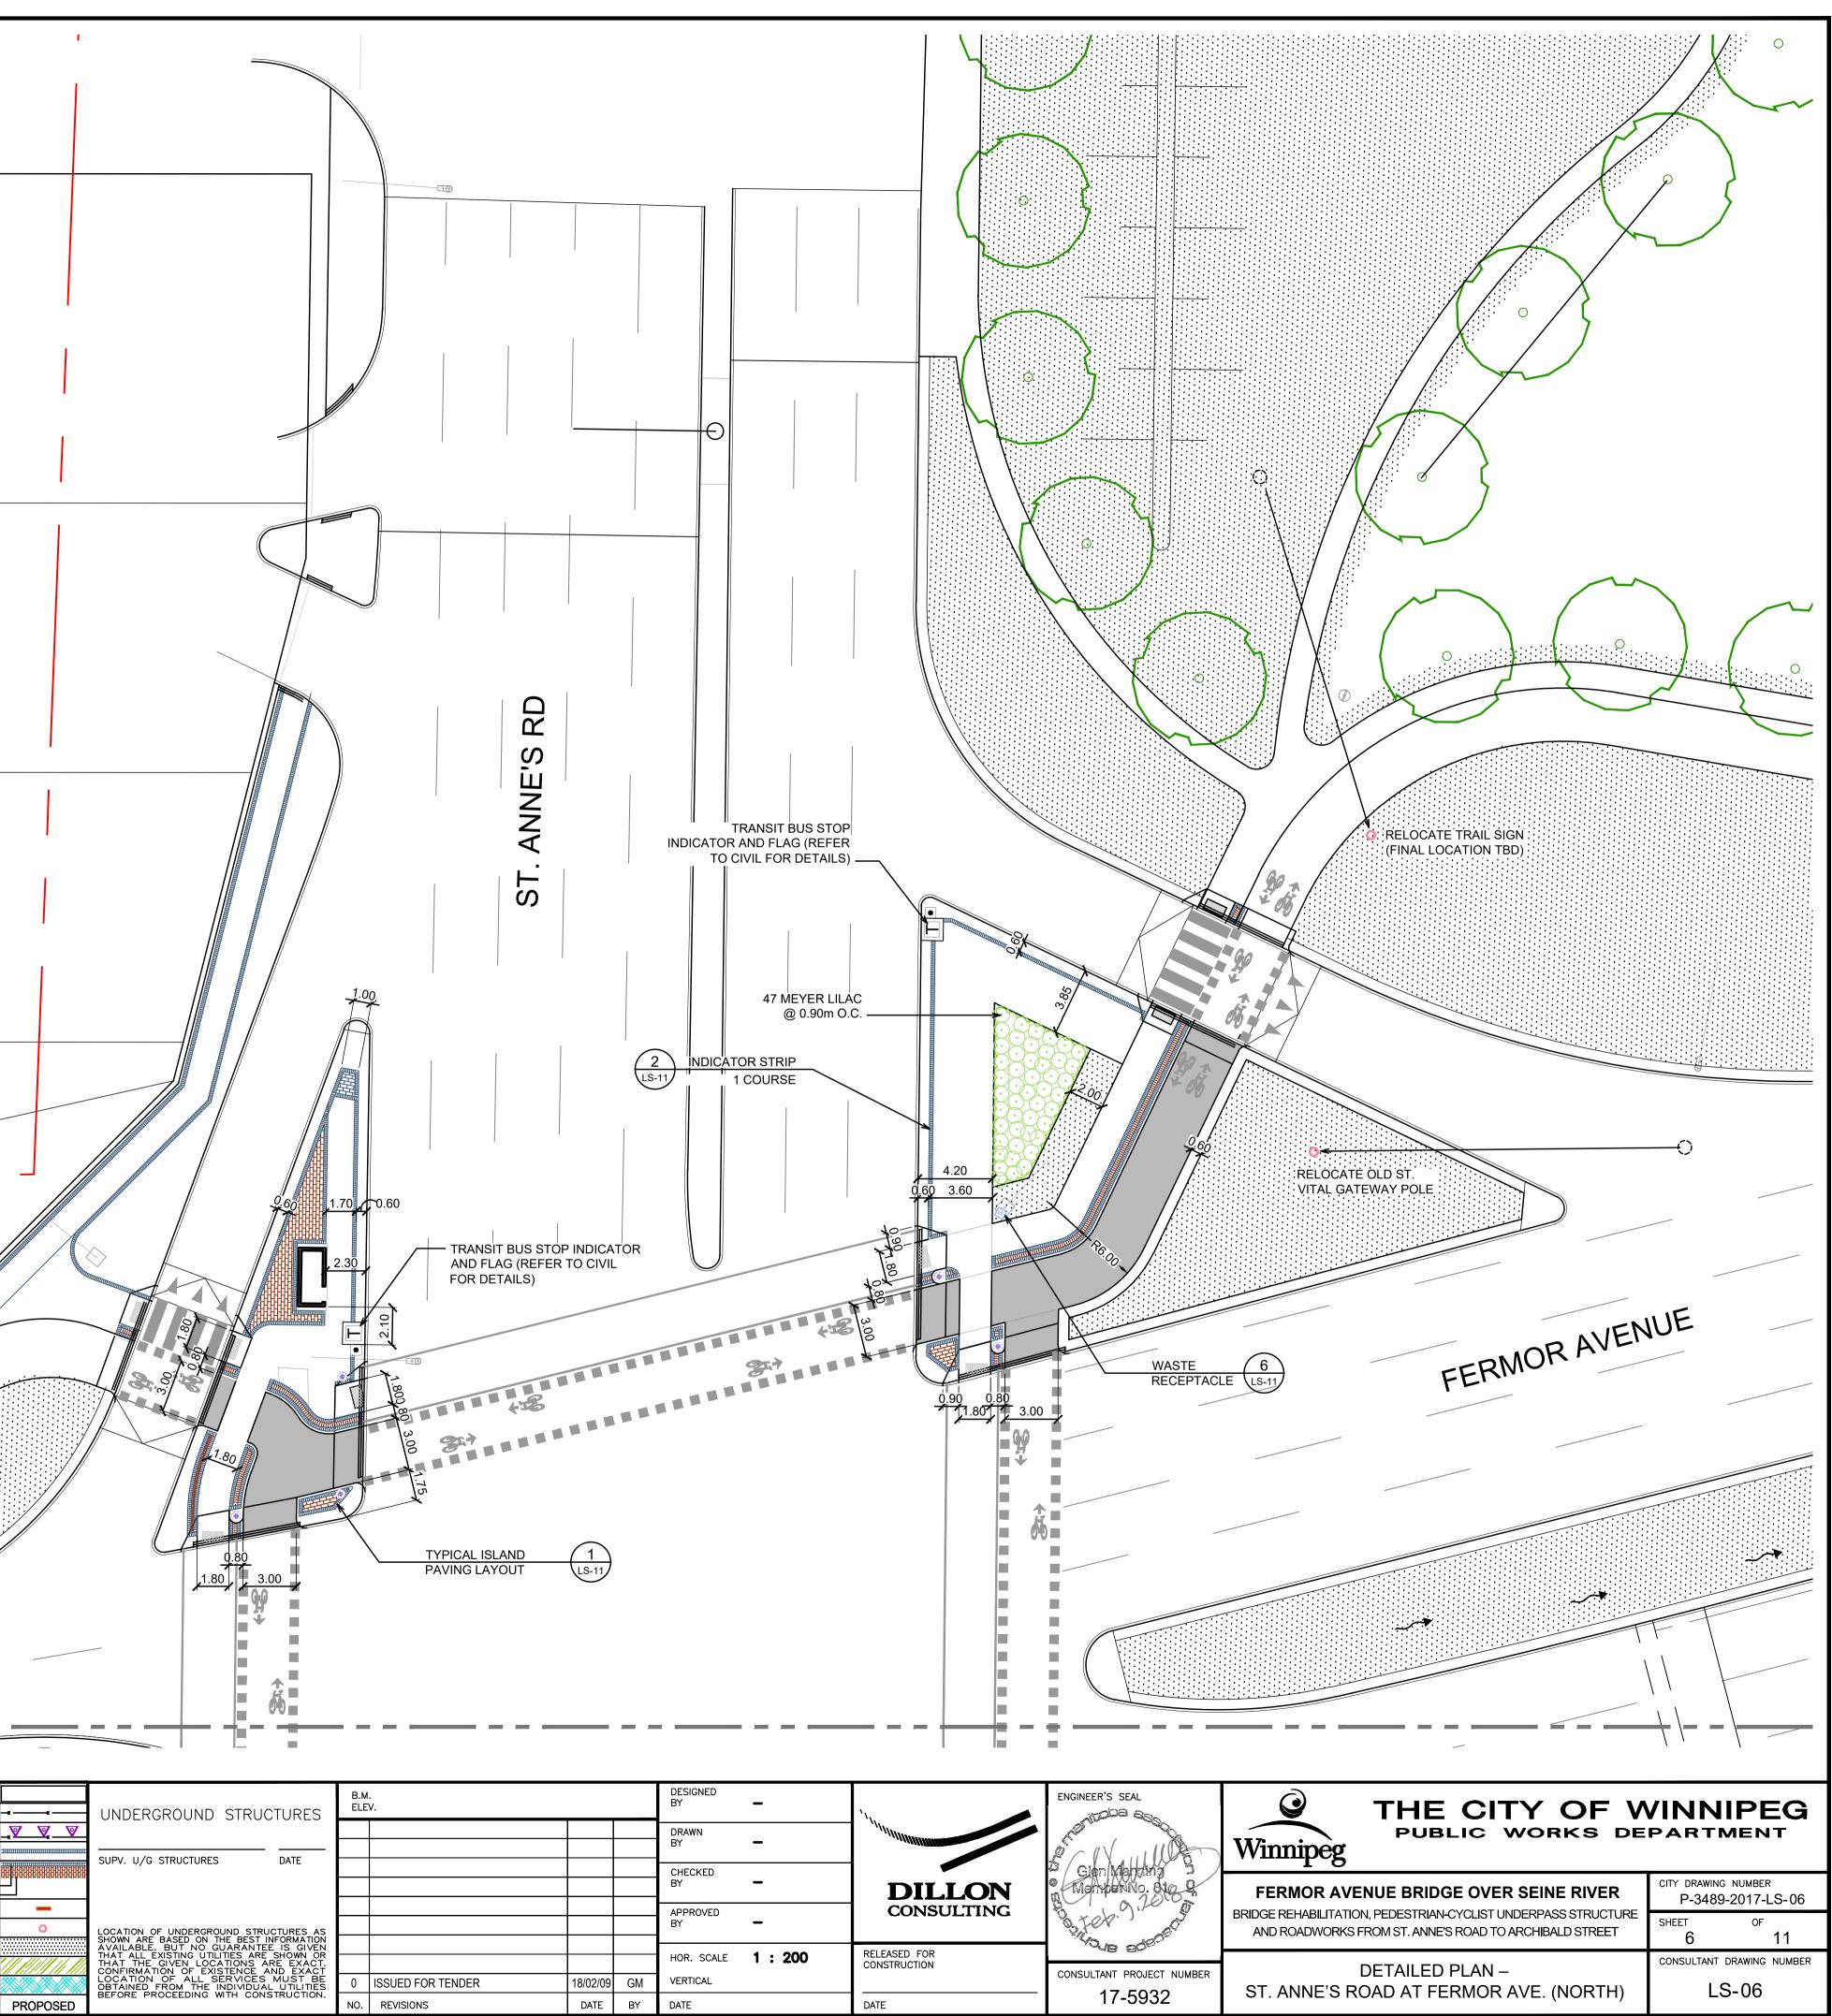

	UNDERGROUND STRUCTURES		B.M. ELEV.			DESIGNED BY -		1	ENGINEER'S SEAL
V									Alafart V
	SUPV. U/G STRUCTURES DATE					BY <del>–</del>			E C. NAUL
						CHECKED BY -		DILLON	Manpenno.
						APPROVED		CONSULTING	10- x ab. 9.20
	LOCATION OF UNDERGROUND STRUCTURES AS SHOWN ARE BASED ON THE BEST INFORMATION AVAILABLE. BUT NO GUARANTEE IS GIVEN THAT ALL EXISTING UTILITIES ARE SHOWN OR	<sup> </sup>				BY <b>-</b>			Ster ad
	AVAILABLE. BUT NO GUARANTEE IS GIVEN THAT ALL EXISTING UTILITIES ARE SHOWN OR THAT THE GIVEN LOCATIONS ARE EXACT. CONFIRMATION OF EXISTENCE AND EXACT	┟───┦				HOR. SCALE 1:2	200	RELEASED FOR CONSTRUCTION	
	LOCATION OF ALL SERVICES MUST BE OBTAINED FROM THE INDIVIDUAL UTILITIES	0	ISSUED FOR TENDER	18/02/09	GM	VERTICAL			CONSULTANT PROJEC
SED	BEFORE PROCEEDING WITH CONSTRUCTION.	NO.	REVISIONS	DATE	BY	DATE		DATE	17-593
SED		NU.	REVISIONS	DATE	ВĬ	DATE		DATE	