

NORTHWEST SIDEWALK REMOVALS - PLAN

1:150

NORTHWEST SIDEWALK REMOVALS - ELEVATION

1:150





SCHEDULE OF NORTHWEST REMOVALS

REMOVAL TYPE	UNIT	APPROX. QUANTITY
1	m ²	55
2	m ²	150
3	L.S.	1*
4	L.S.	N/A
5	m	N/A
6	L.S.	N/A
7	m	4**

* INCLUDES ~8 m OF SIDEWALK RETAINING WALL AND ~17 m² OF STRUCTURAL SIDEWALK.
 ** SEE SHT 007 FOR DESCRIPTION OF REMOVAL.

NOTES:

- EXISTING RECORD DRAWINGS DO NOT PROVIDE DETAILED INFORMATION ON THE DEPTH OR WIDTHS OF THE SIDEWALK RETAINING WALL FOOTINGS. THE FRONT (ROADWAY) SIDE OF THE SIDEWALK RETAINING WALLS WERE SOFT DUG IN 6 LOCATIONS IN THE FALL OF 2017. THE GEOMETRY OF THE FRONT OF THE WALL DOWN TO THE USE OF FOOTING AT EACH OF THESE LOCATIONS IS PROVIDED ON CS-003-006. THE CONTRACTOR IS ADVISED THAT THIS INFORMATION IS FOR REFERENCE ONLY AND IS ONLY REPRESENTATIVE OF THE WALL AT THE SPECIFIC LOCATION SOFT DUG.

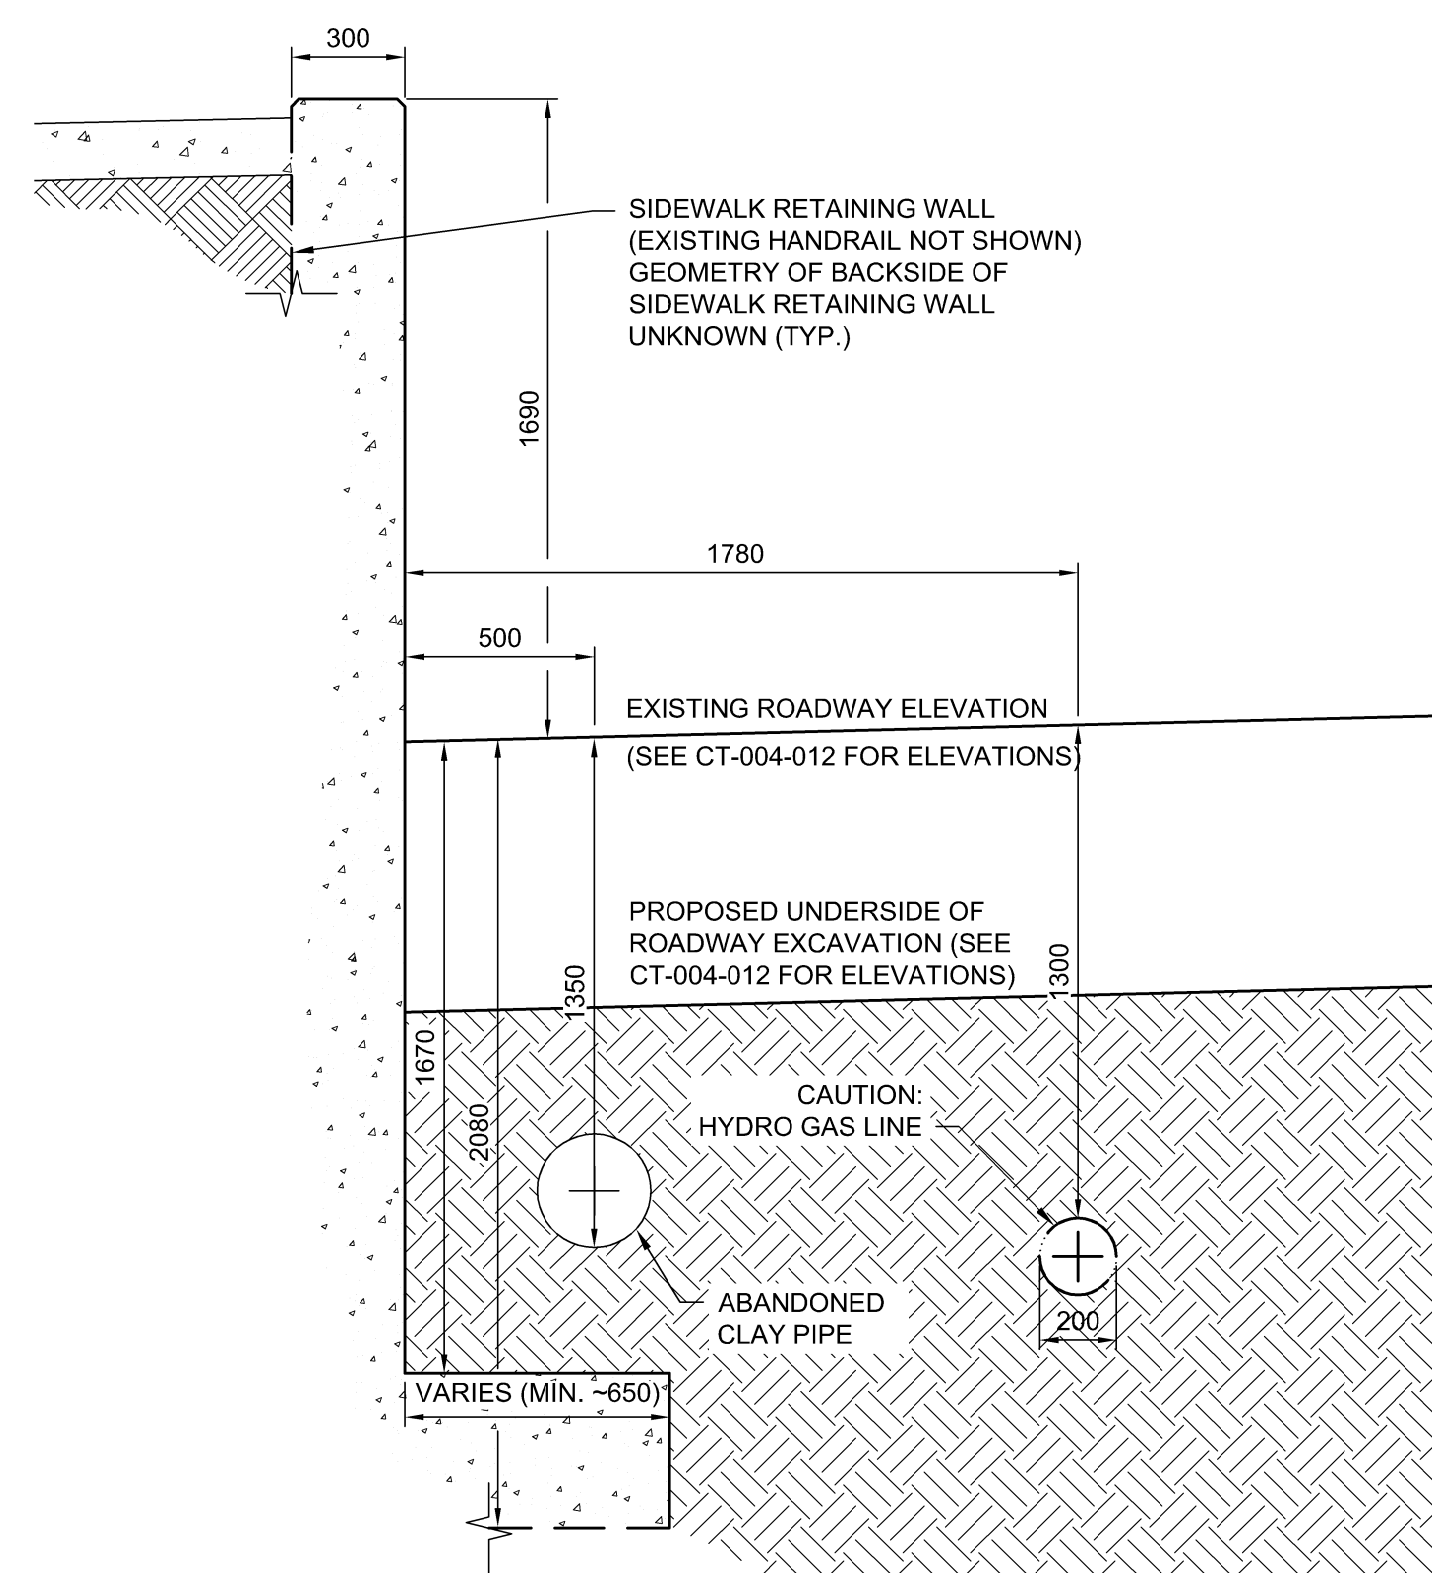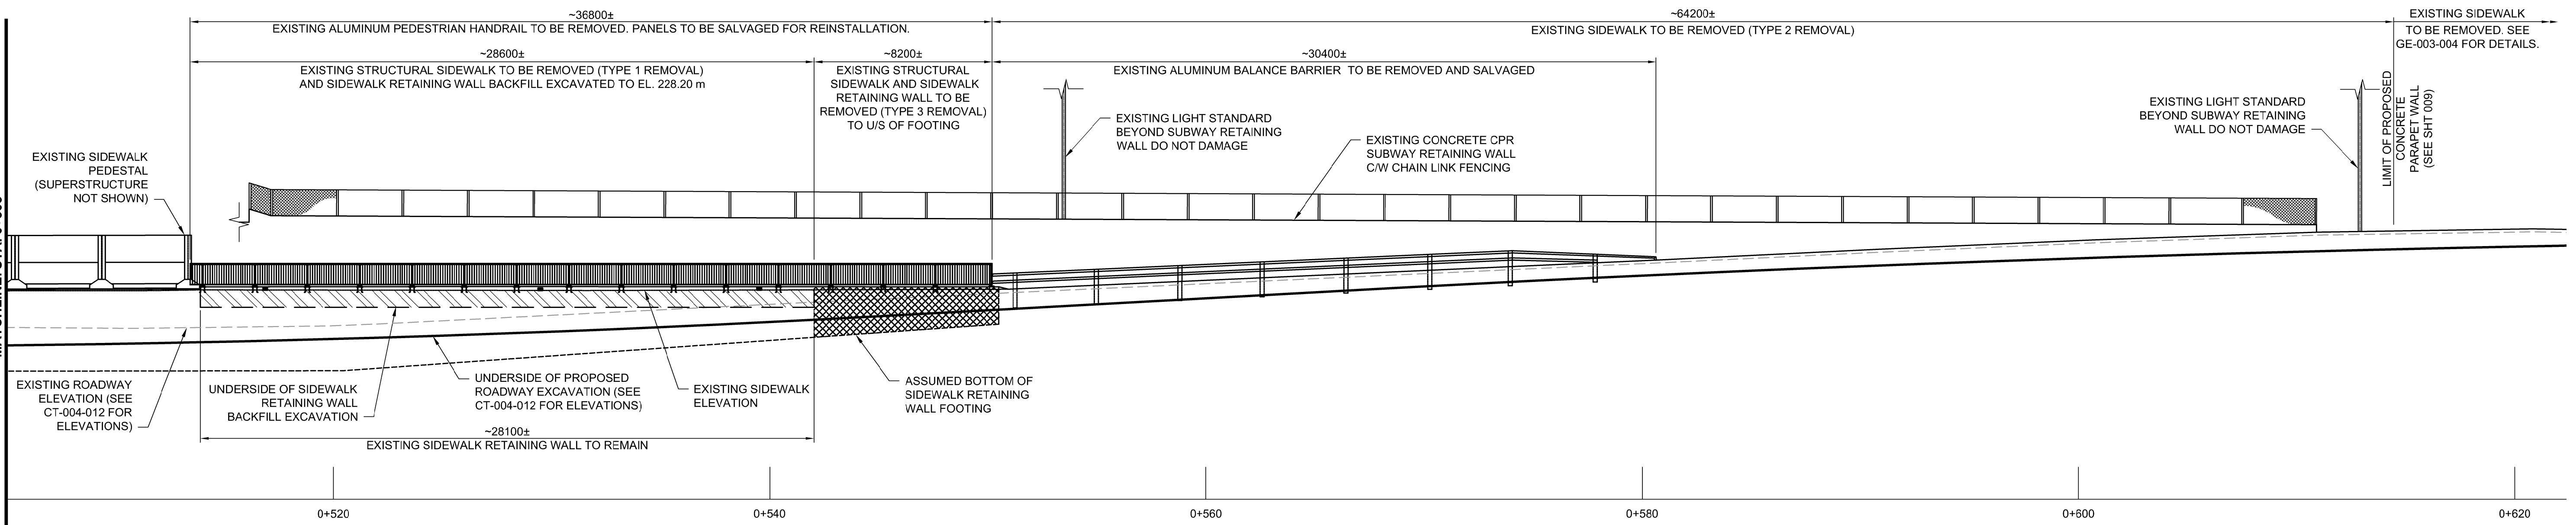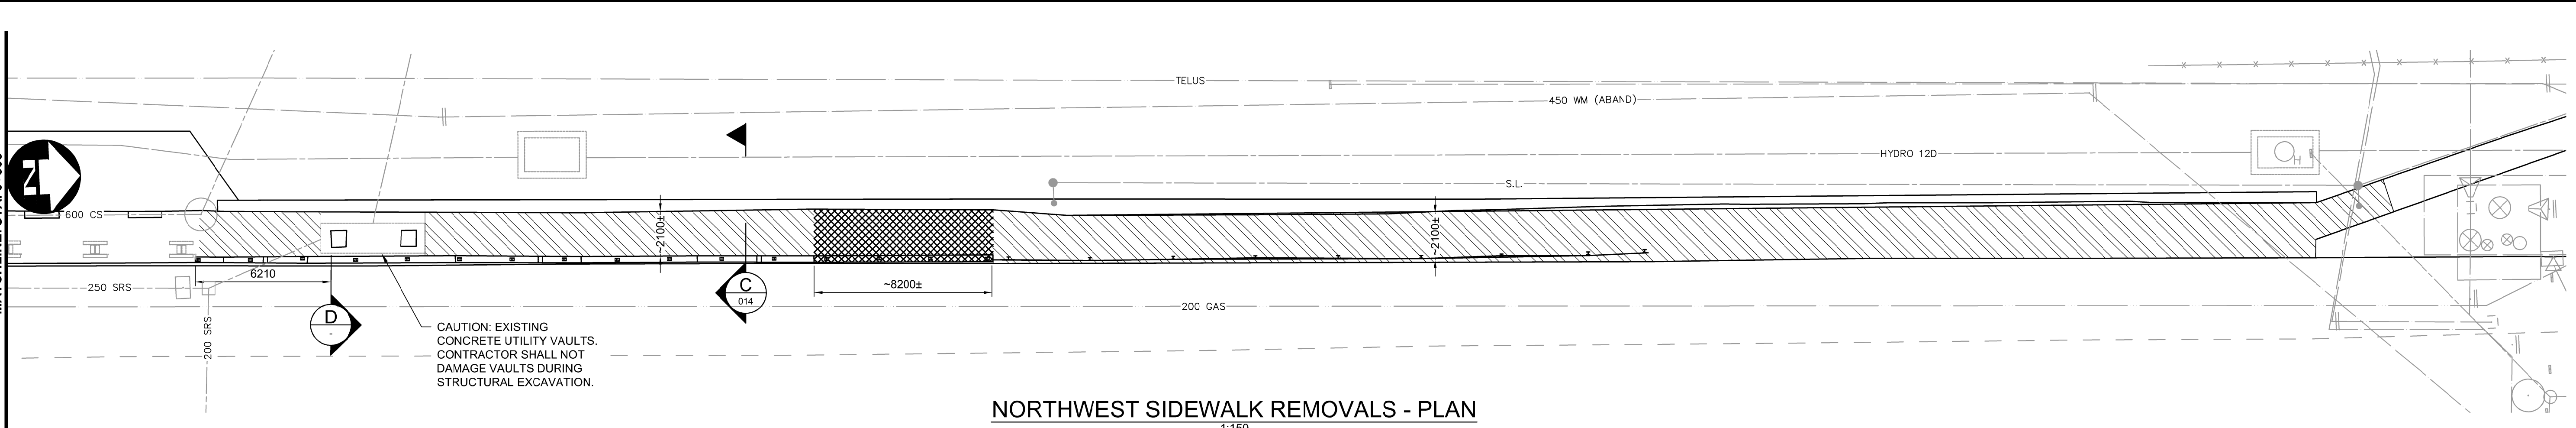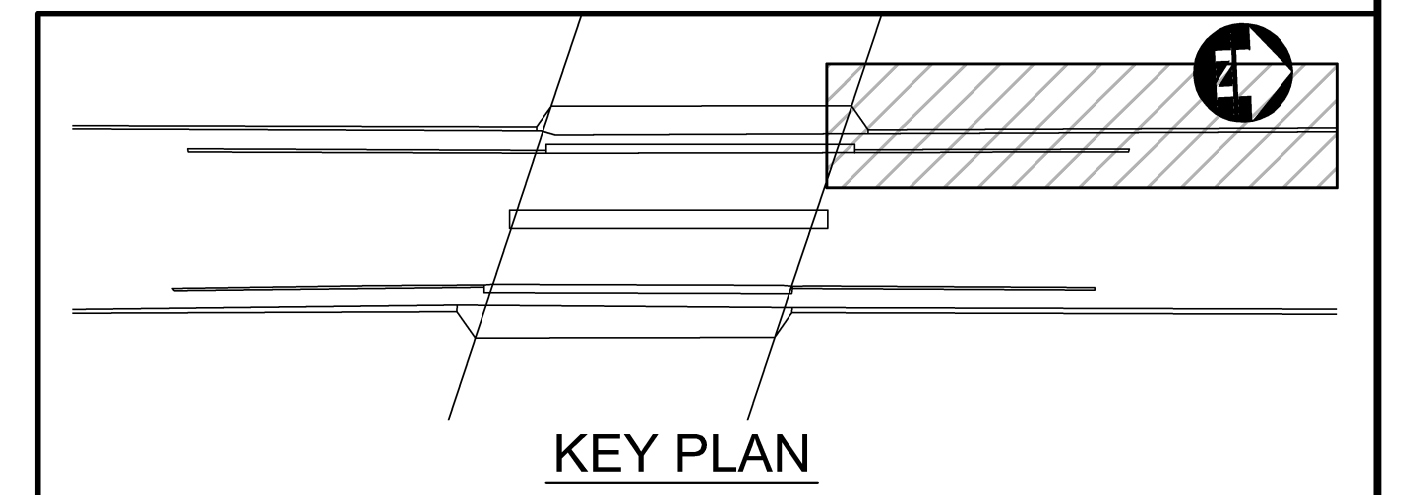

SECTION D
1:20
RESULTS OF EXPLORATORY SOFT DIGGING

APEGM
 Certificate of Authorization
Dillon Consulting Limited (MB)
 No. 1789 Date: 18/03/16

UNDERGROUND STRUCTURES	B.M. ELEV.	DESIGNED BY	DATE
SUPV. U/G STRUCTURES		DRA	
		KNL	
		DRA	
		TJP	
		AS SHOWN	
		AS SHOWN	
0 ISSUED FOR TENDER		18/03/16	TJP
NO. REVISIONS		DATE	BY

DILLON CONSULTING
 RELEASED FOR CONSTRUCTION
 DATE

THE CITY OF WINNIPEG
 PUBLIC WORKS DEPARTMENT
Winnipeg
 2018 REGIONAL STREET RENEWAL PROJECT
 McPHILLIPS STREET RECONSTRUCTION AND UNDERPASS
 STRUCTURAL IMPROVEMENTS
 LOGAN AVENUE TO JARVIS AVENUE
 CONSULTANT PROJECT NUMBER: 17-6152
 CITY DRAWING NUMBER: U212-18-CS-004-R0
 SHEET 004 OF 026
 CONSULTANT DRAWING NUMBER: CS-004

G:\CAD\176152\Drawings\Structural\Contract\176152-CON-CS-WEST SIDE REMOVALS (2 OF 2).dwg