


SOUTHEAST SIDEWALK REMOVALS - PLAN
1:150

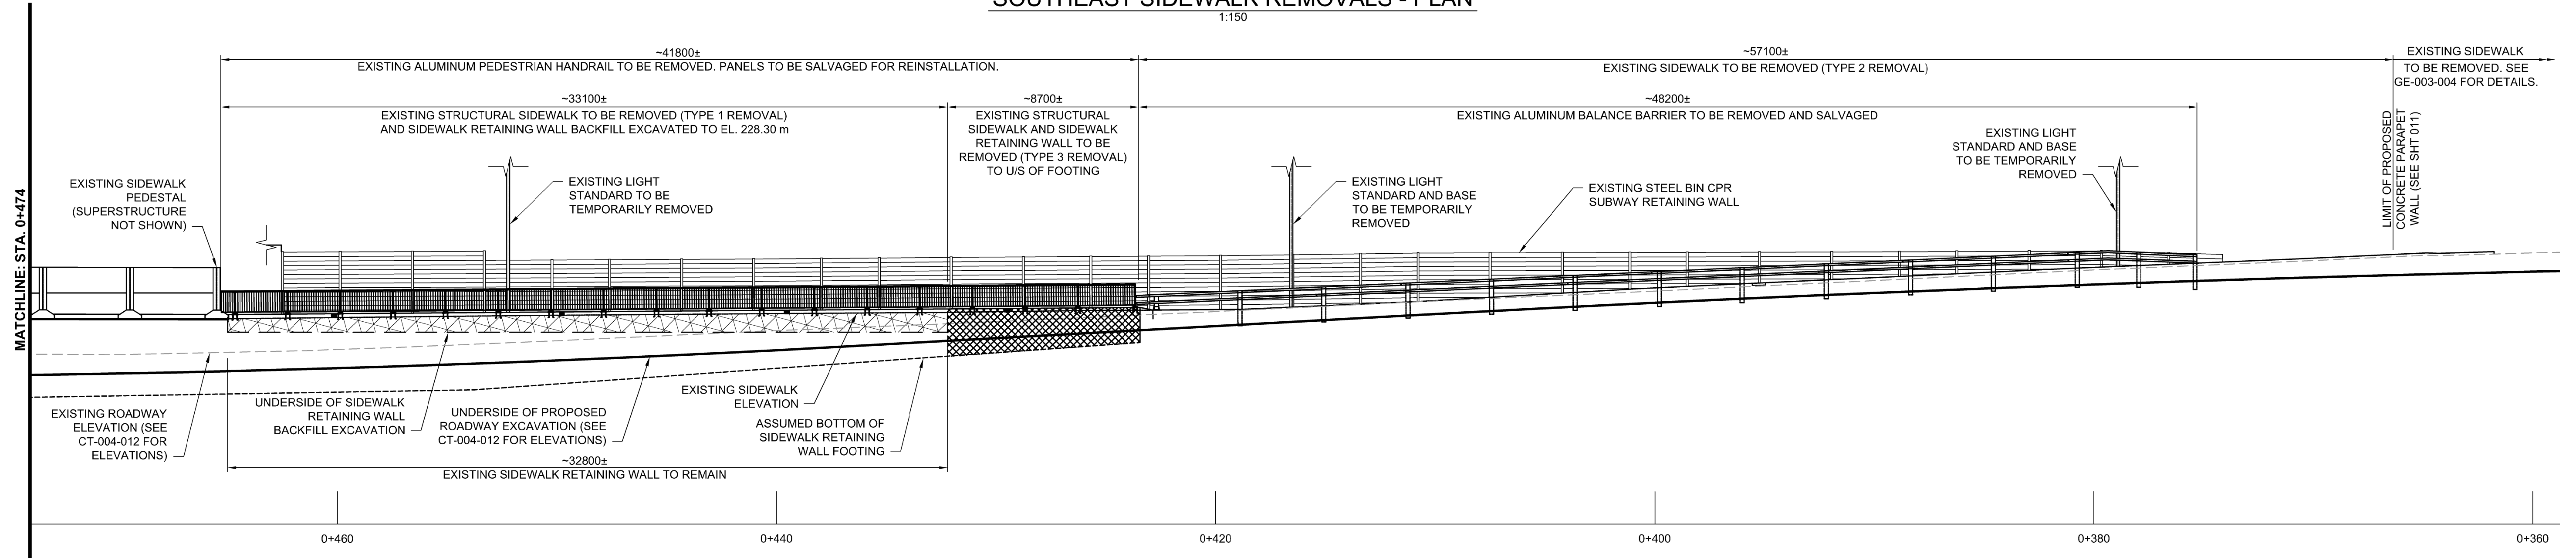

SOUTHEAST SIDEWALK REMOVALS - ELEVATION
1:150


SCHEDULE OF SOUTHEAST REMOVALS

REMOVAL TYPE	UNIT	APPROX. QUANTITY
1	m ²	75
2	m ²	170
3	L.S.	1*
4	L.S.	N/A
5	m	N/A
6	L.S.	N/A
7	m	4**

* INCLUDES ~9 m of SIDEWALK RETAINING WALL AND ~21 m² OF STRUCTURAL SIDEWALK.
** SEE SHT 007 FOR DESCRIPTION OF REMOVAL.


NOTES:

- EXISTING RECORD DRAWINGS DO NOT PROVIDE DETAILED INFORMATION ON THE DEPTH OR WIDTHS OF THE SIDEWALK RETAINING WALL FOOTINGS. THE FRONT (ROADWAY) SIDE OF THE SIDEWALK RETAINING WALLS WERE SOFT DUG IN 6 LOCATIONS IN THE FALL OF 2017. THE GEOMETRY OF THE FRONT OF THE WALL DOWN TO THE U/S OF FOOTING AT EACH OF THESE LOCATIONS IS PROVIDED ON CS-003-006. THE CONTRACTOR IS ADVISED THAT THIS INFORMATION IS FOR REFERENCE ONLY AND IS ONLY REPRESENTATIVE OF THE WALL AT THE SPECIFIC LOCATION SOFT DUG.

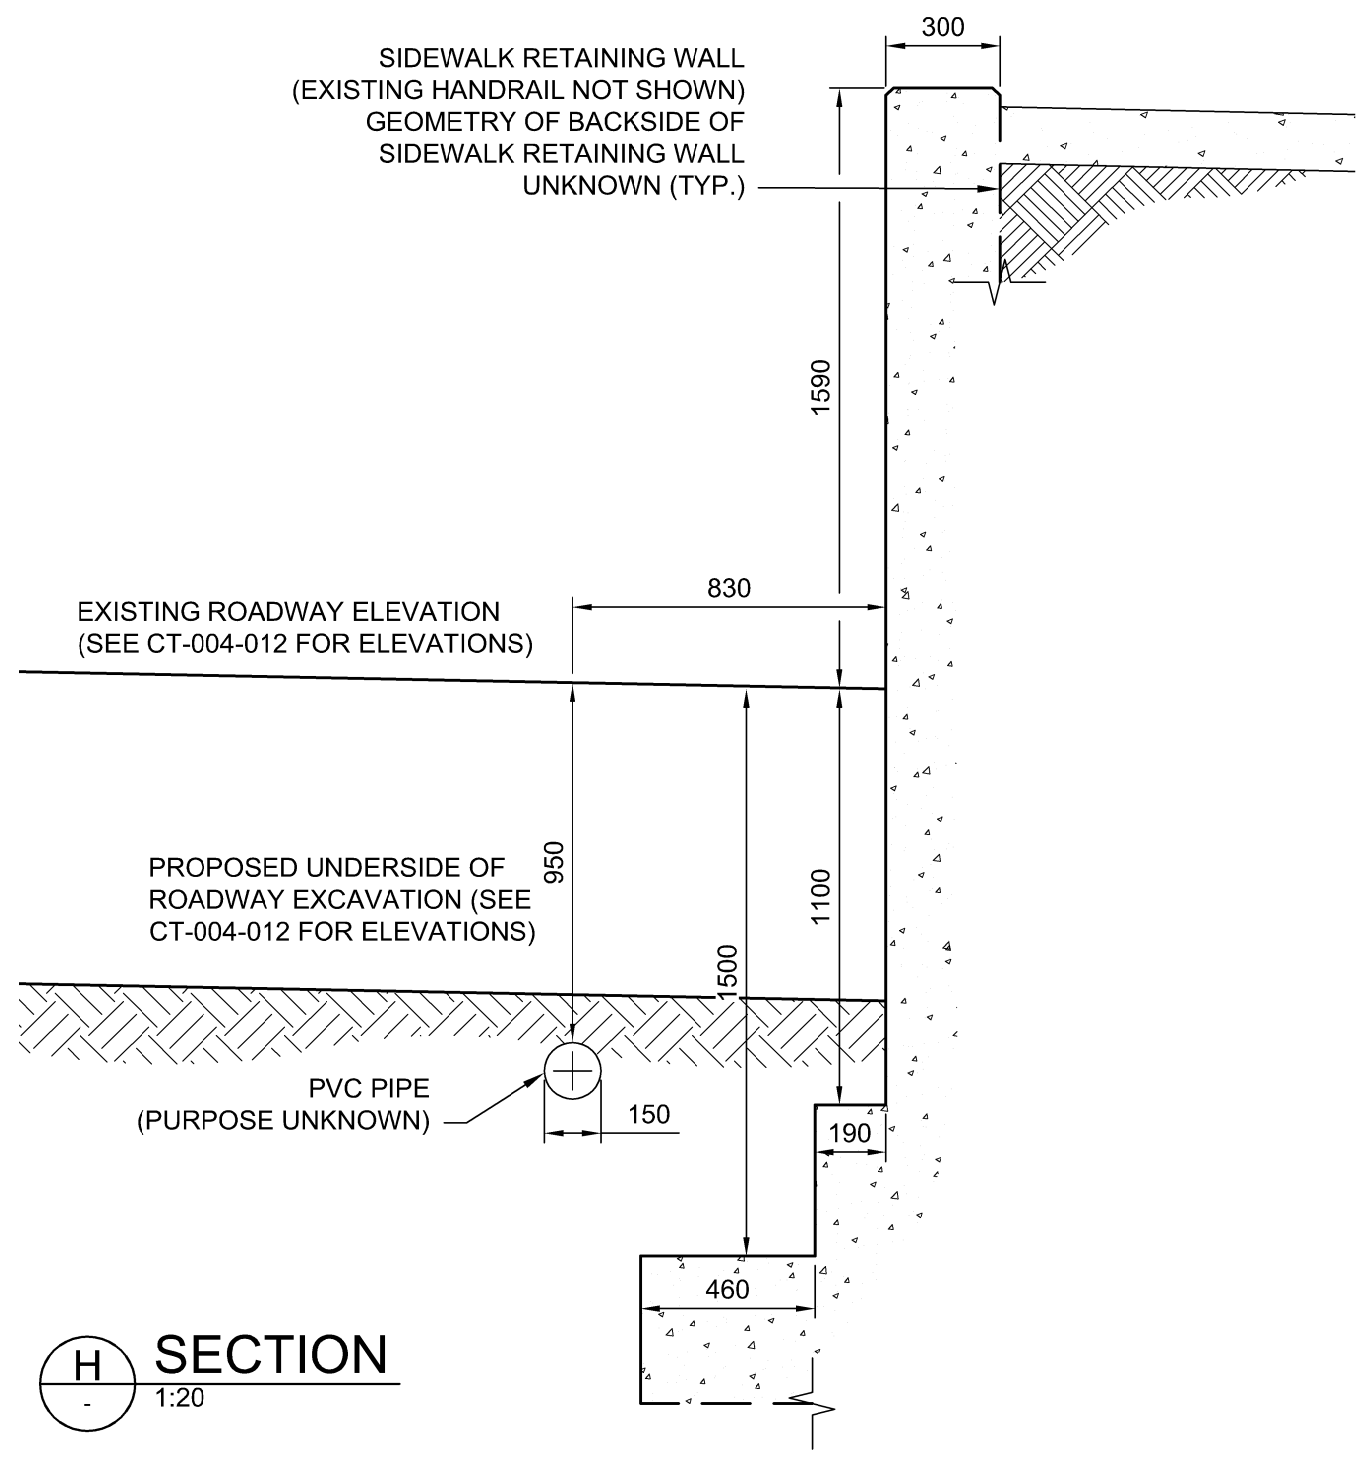

SECTION H
1:20

RESULTS OF EXPLORATORY SOFT DIGGING

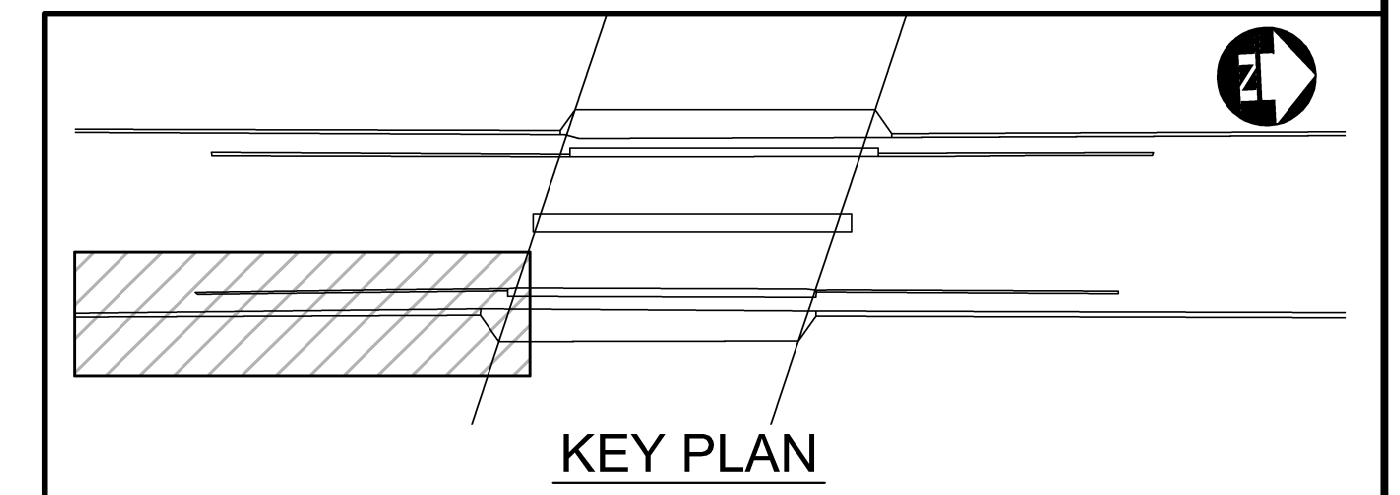

KEY PLAN

APEGM
Certificate of Authorization
Dillon Consulting Limited (MB)
No. 1789 Date: 18/03/16

DILLON CONSULTING

ENGINEER'S SEAL
PROVINCE OF MANITOBA
D.R.C. AMORIM
18/03/16
Member 33215
REGISTERED PROFESSIONAL ENGINEER

THE CITY OF WINNIPEG
PUBLIC WORKS DEPARTMENT

2018 REGIONAL STREET RENEWAL PROJECT
McPHILLIPS STREET RECONSTRUCTION AND UNDERPASS
STRUCTURAL IMPROVEMENTS
LOGAN AVENUE TO JARVIS AVENUE

CITY DRAWING NUMBER U212-18CS-006-R0
SHEET 006 OF 026
CONSULTANT DRAWING NUMBER CS-006

UNDERGROUND STRUCTURES	B.M. ELEV.	DESIGNED BY	DATE
SUPV. U/G STRUCTURES		DRA	
		KNL	
		DRA	
		TJP	
		AS NOTED	
		AS NOTED	
0 ISSUED FOR TENDER	18/03/16	TJP	
NO. REVISIONS	DATE	BY	DATE

LOCATION OF UNDERGROUND STRUCTURES AS SHOWN ARE BASED ON THE BEST INFORMATION AVAILABLE BUT NO GUARANTEE IS GIVEN THAT ALL EXISTING UTILITIES ARE SHOWN OR THAT THE GIVEN LOCATIONS ARE EXACT. CONFIRMATION OF EXISTENCE AND EXACT LOCATION OF ALL SERVICES MUST BE OBTAINED FROM THE INDIVIDUAL UTILITIES BEFORE PROCEEDING WITH CONSTRUCTION.

RELEASED FOR CONSTRUCTION
DATE

CONSULTANT PROJECT NUMBER
17-6152

EAST SIDE REMOVALS (2 OF 2)