


TYPICAL CONCRETE MEDIAN BARRIER DETAIL  
SECTION A  
1:20

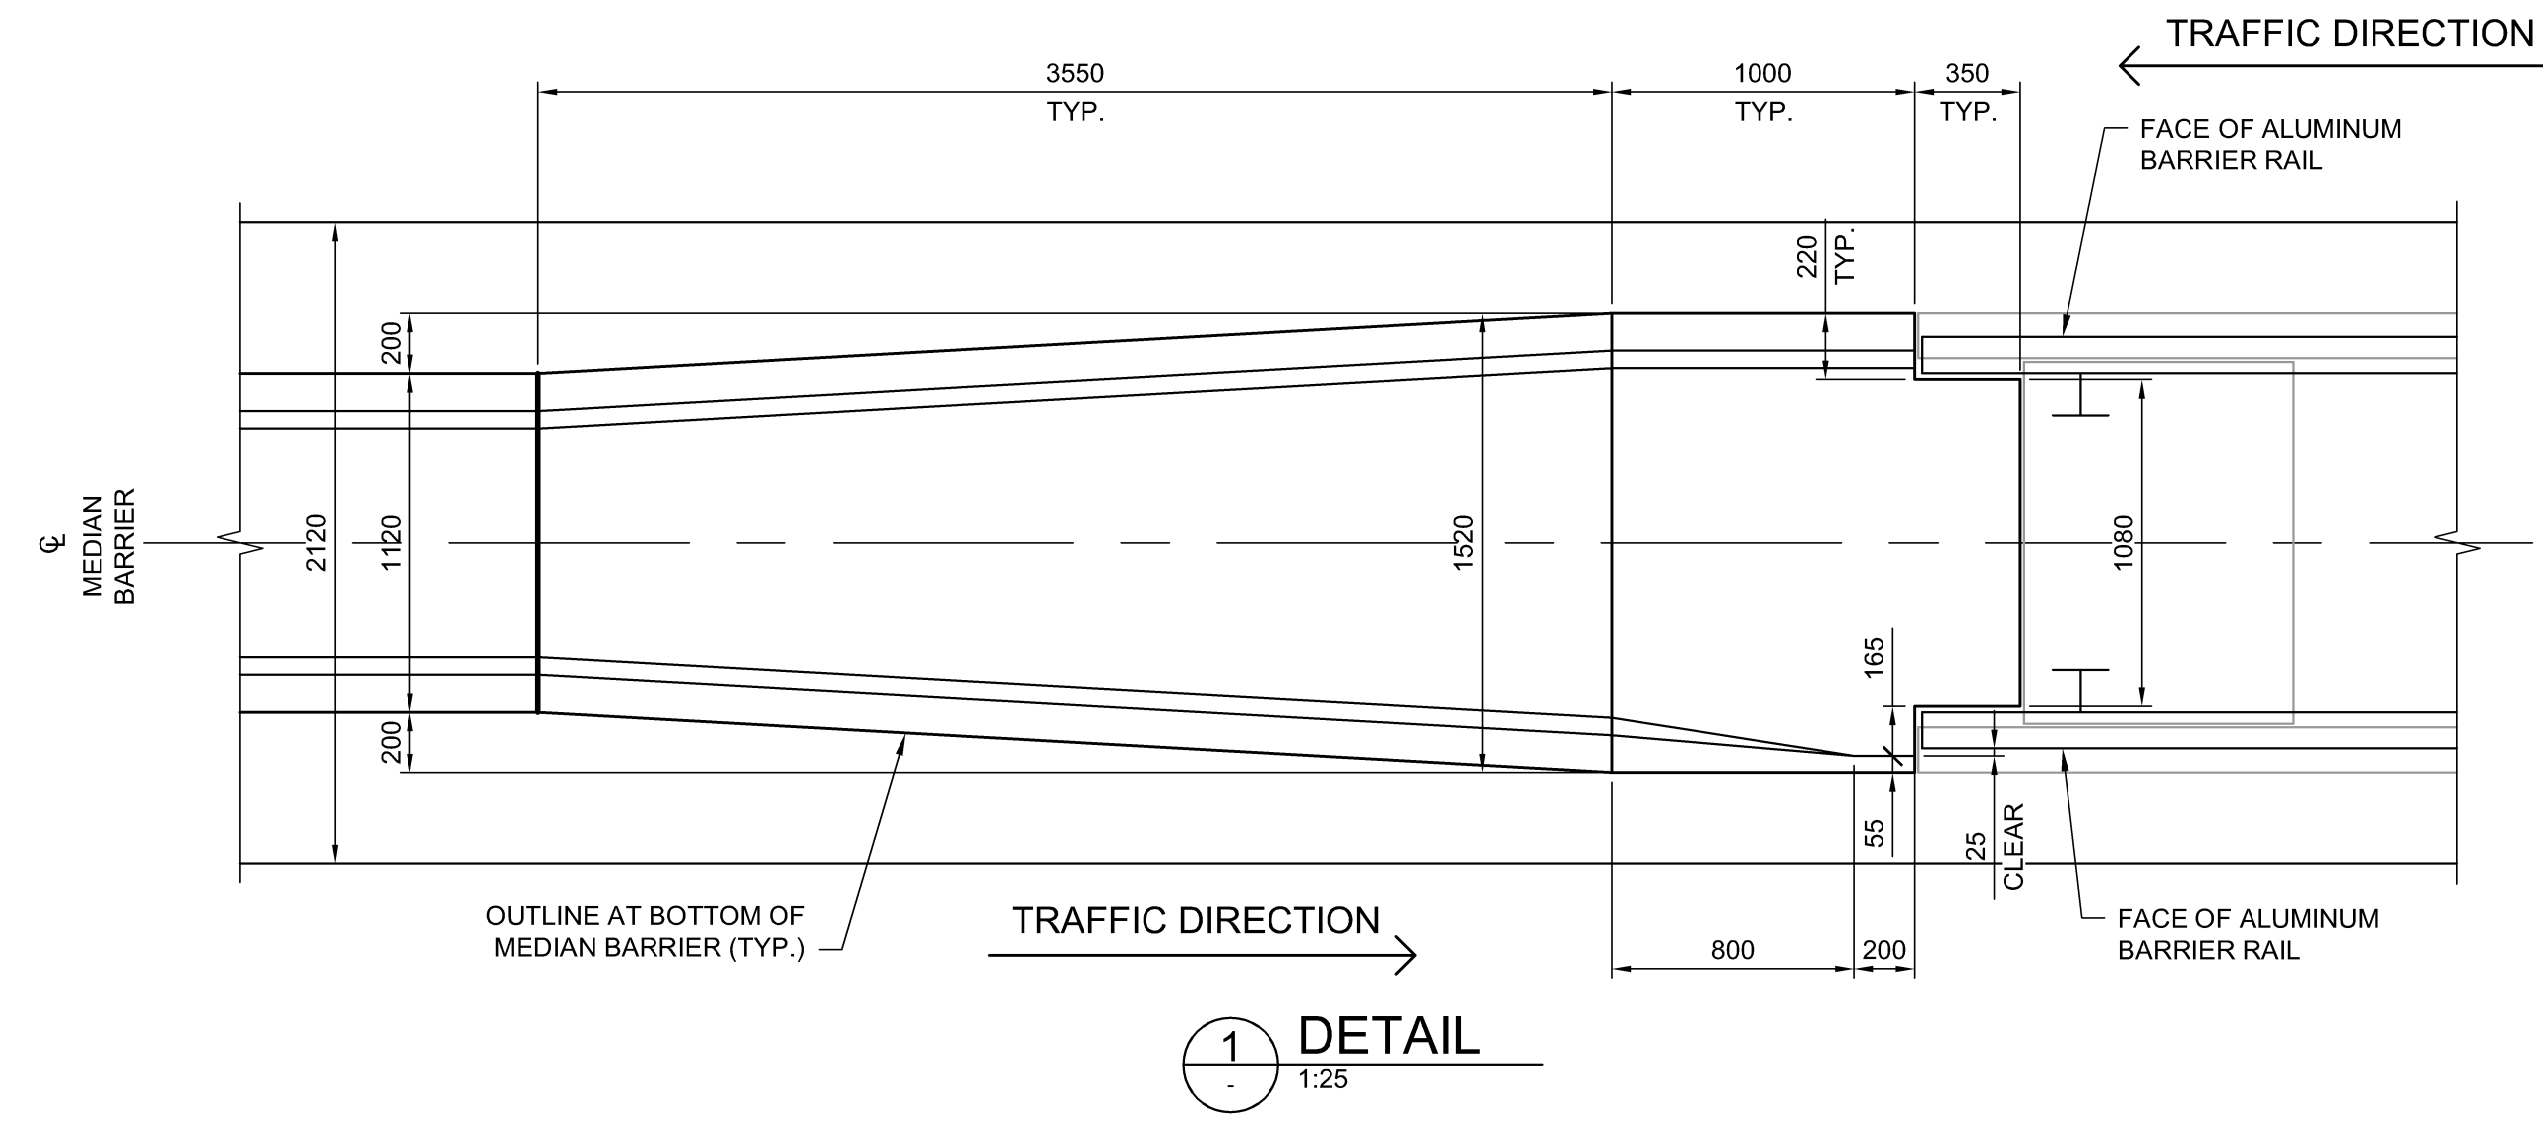

1 DETAIL  
1:25



UNDERGROUND STRUCTURES SUPPLY U/G STRUCTURES DATE	B.M. ELEV.	DESIGNED BY: DRA		ENGINEER'S SEAL PROVINCE OF MANITOBA ORIGINAL REGISTERED BY <b>D.R.C. AMORIM</b> 18/03/16 Member 33215 REGISTERED PROFESSIONAL ENGINEER		<b>THE CITY OF WINNIPEG</b> PUBLIC WORKS DEPARTMENT	CITY DRAWING NUMBER: U212-18CS-015-R0
	LOCATION OF UNDERGROUND STRUCTURES AS SHOWN ARE BASED ON THE BEST INFORMATION AVAILABLE BUT NO GUARANTEE IS GIVEN THAT ALL EXISTING UTILITIES ARE SHOWN OR THAT THE GIVEN LOCATIONS ARE EXACT. CONFIRMATION OF EXISTENCE AND EXACT LOCATION OF ALL SERVICES MUST BE OBTAINED FROM THE INDIVIDUAL UTILITIES BEFORE PROCEEDING WITH CONSTRUCTION.	DRAWN BY: NBG CHECKED BY: DRA APPROVED BY: TJP					RELEASED FOR CONSTRUCTION DATE:
NO. REVISIONS DATE BY	0 ISSUED FOR TENDER 18/03/16 TJP	HOR. SCALE: - VERTICAL: -	DATE:	CONSULTANT DRAWING NUMBER: 17-6152	UNDERPASS-MEDIAN RECONSTRUCTION 1 OF 2	CONSULTANT DRAWING NUMBER: CS-015	

G:\CAD\176152\Drawings\Structural\Contract\176152-BRIDGE-CON-CS-MEDIAN 1.dwg