



D SECTION - STA. 0+390
 SCALE: H = 1:80, V = 1:40

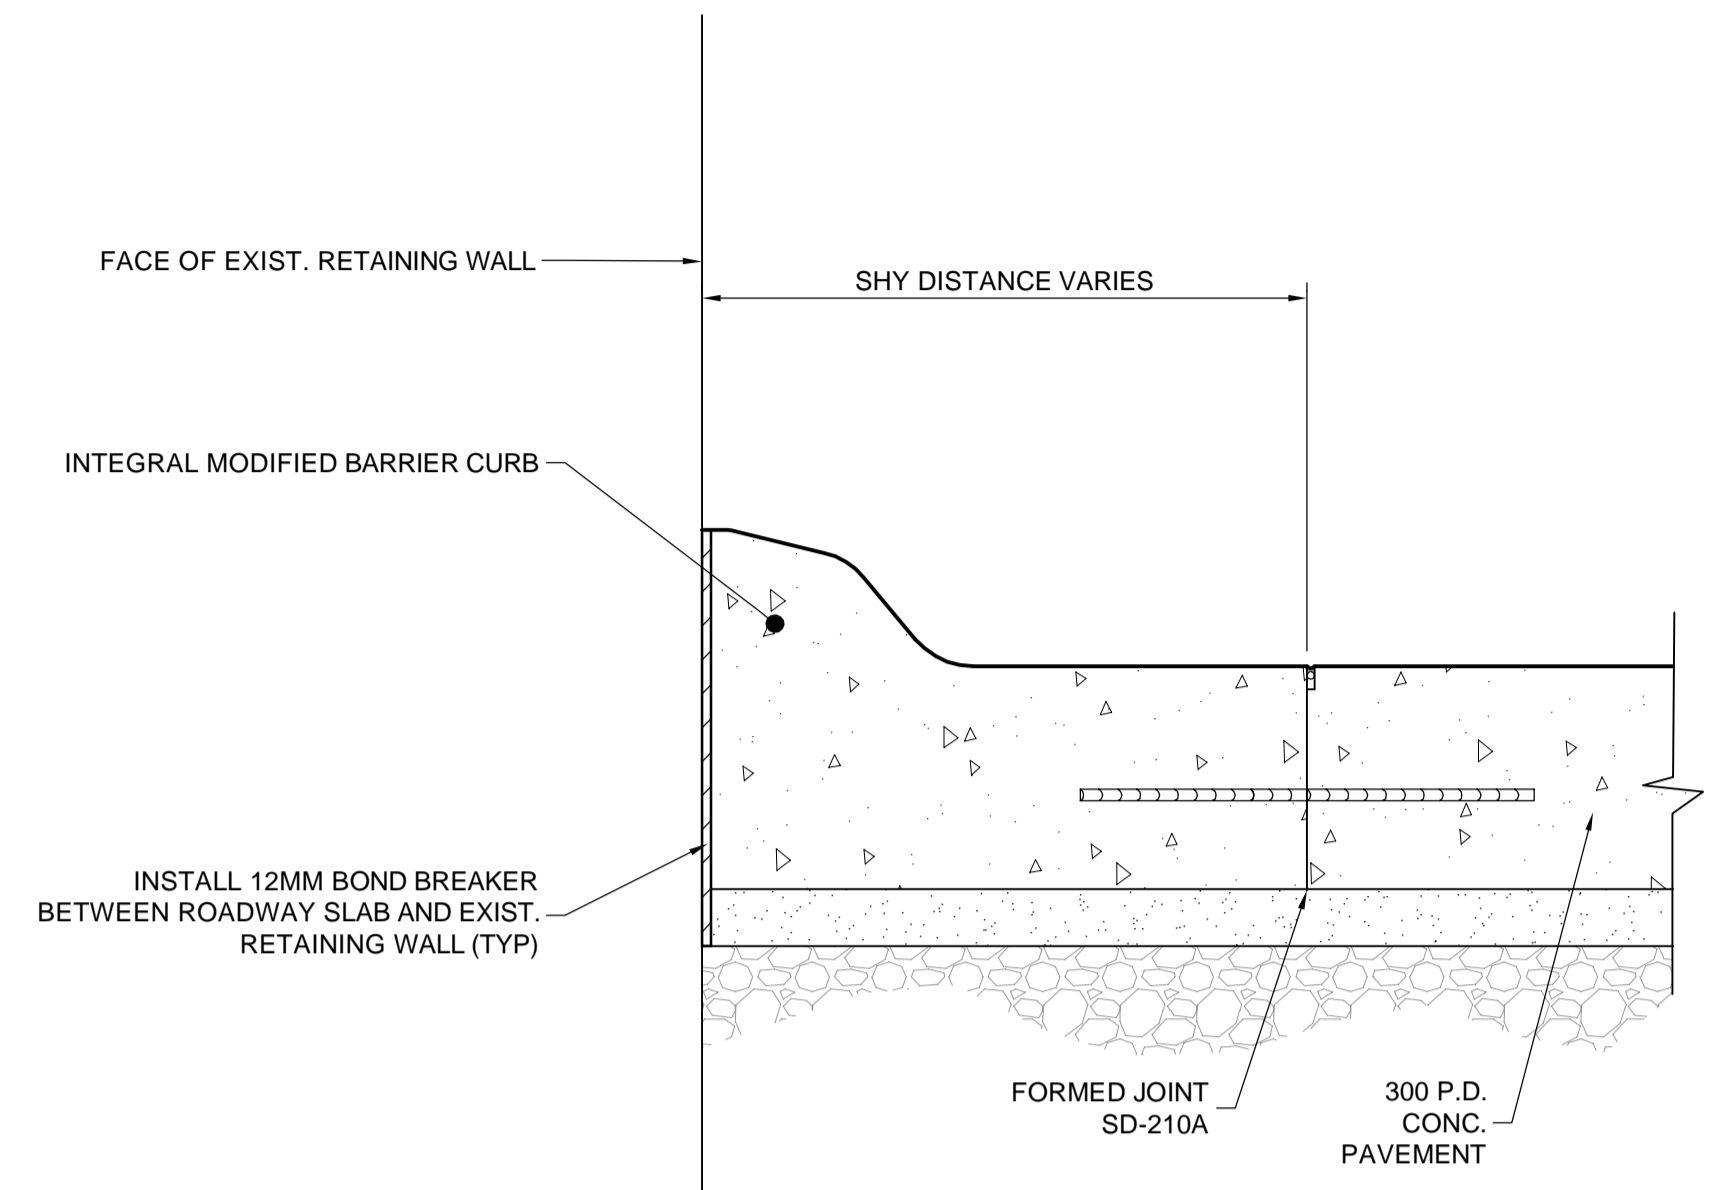

1 CURB DETAIL ALONG EXIST. RETAINING WALL
 SCALE: 1:10

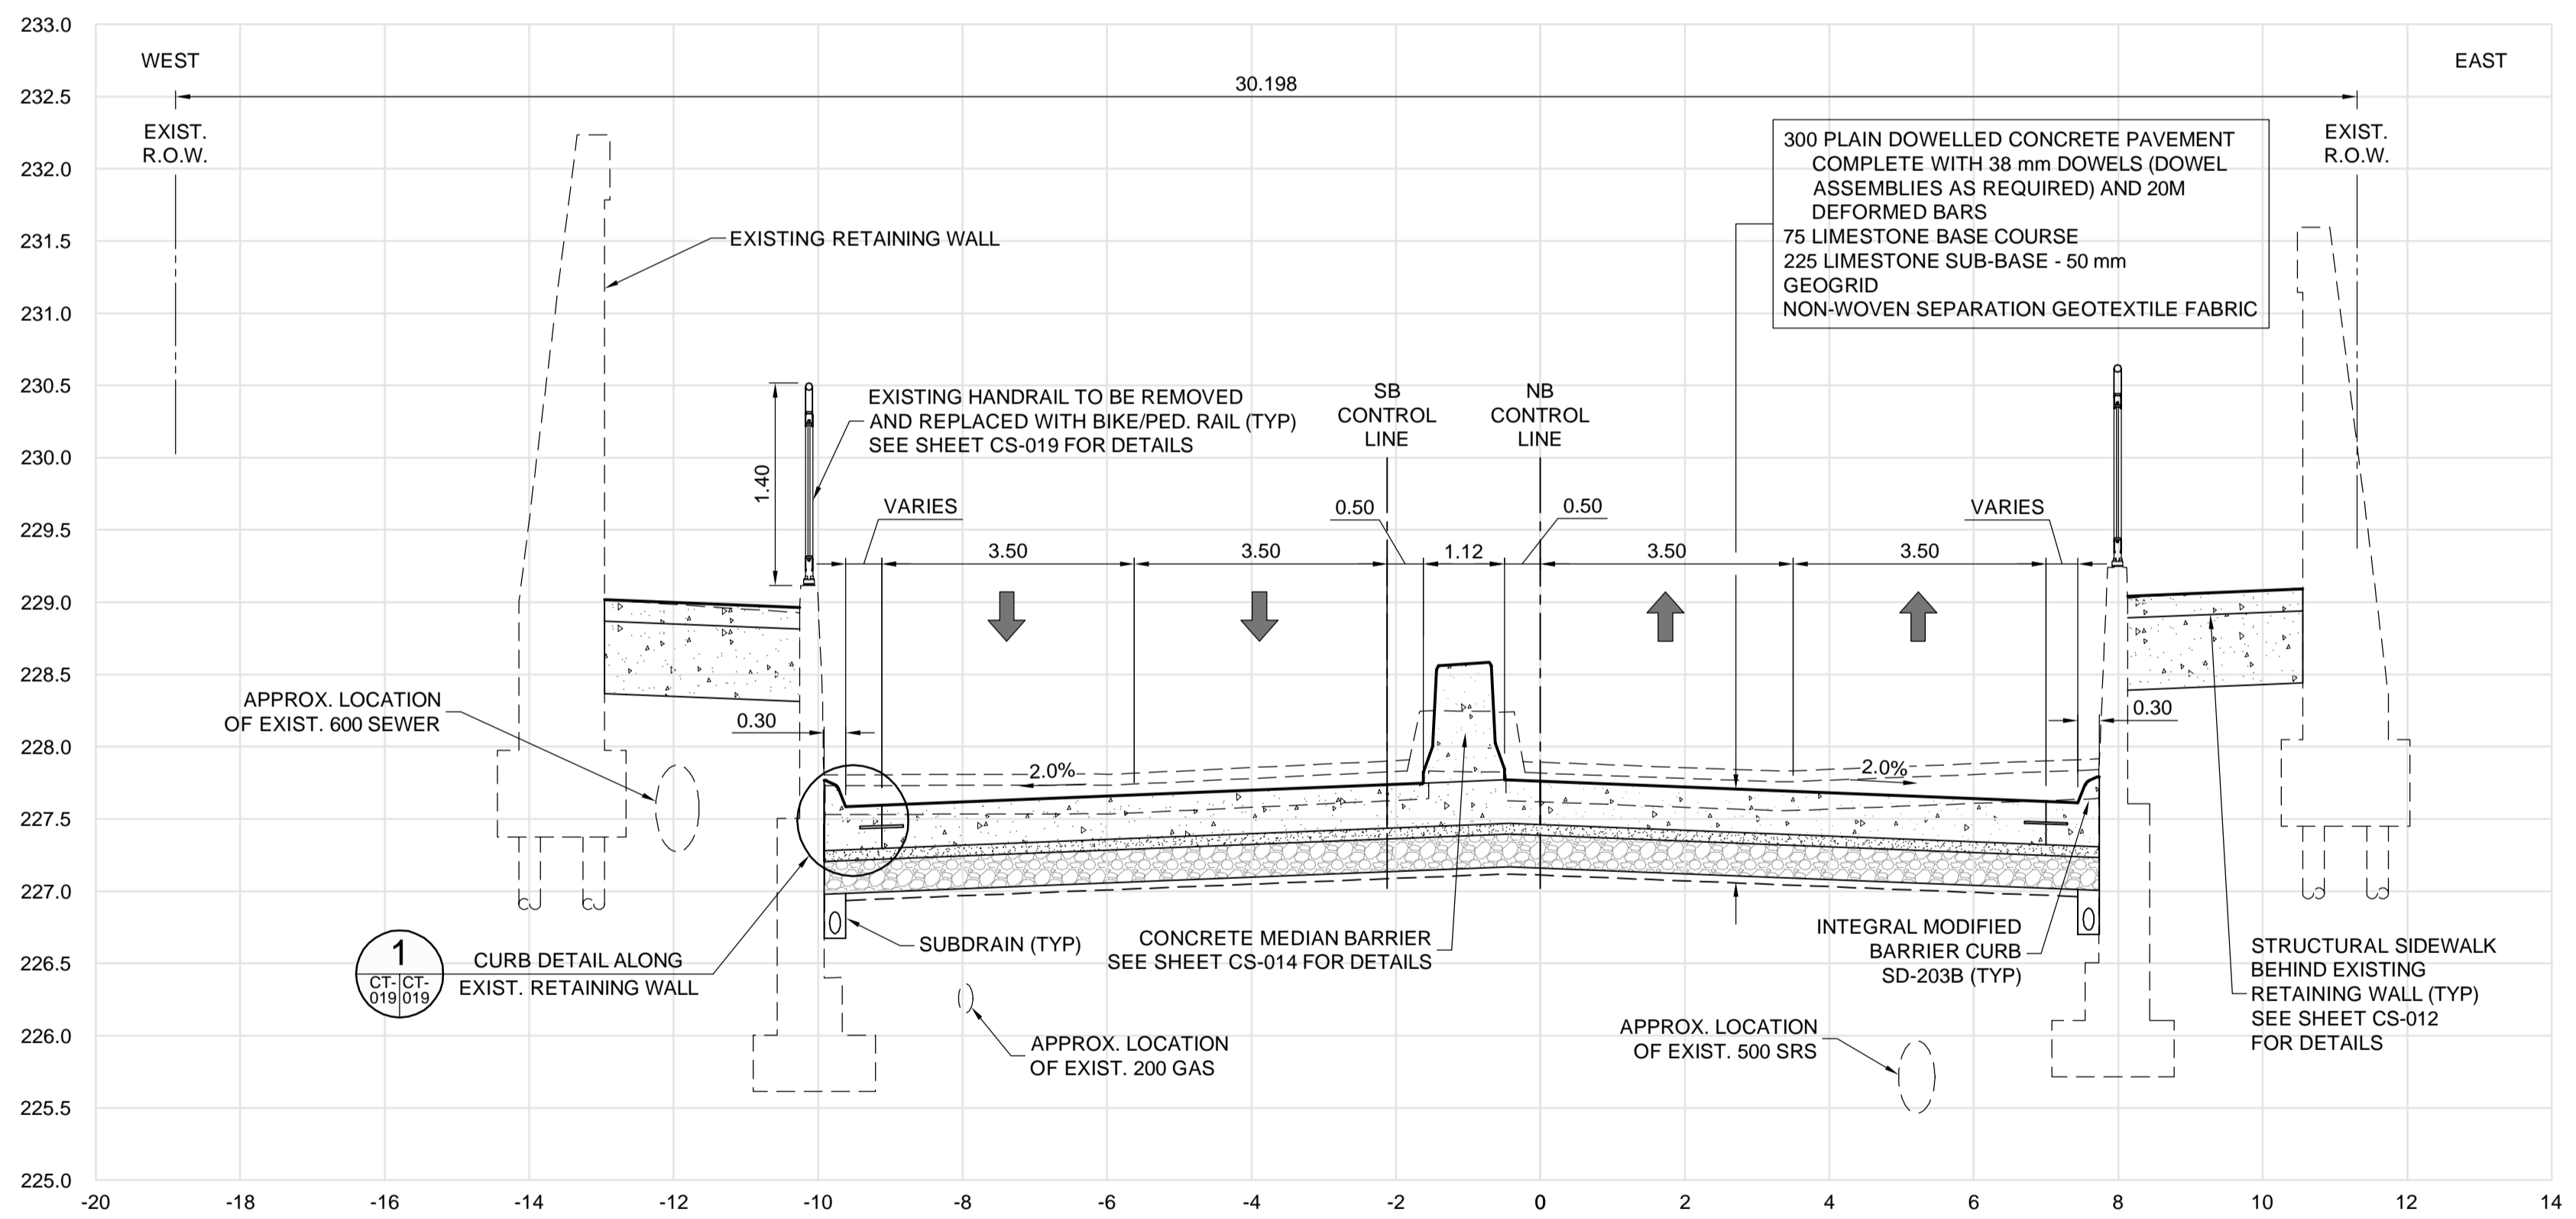

E SECTION - STA. 0+450
 SCALE: H = 1:80, V = 1:40

1 CURB DETAIL ALONG EXIST. RETAINING WALL



UNDERGROUND STRUCTURES SUPV. U/G STRUCTURES DATE	B.M. ELEV.	DESIGNED BY	RTP		ENGINEER'S SEAL	 THE CITY OF WINNIPEG PUBLIC WORKS DEPARTMENT
		DRAWN BY	TJH			
<small>LOCATION OF UNDERGROUND STRUCTURES AS SHOWN ARE BASED ON THE BEST INFORMATION AVAILABLE, BUT NO GUARANTEE IS GIVEN THAT ALL EXISTING UTILITIES ARE SHOWN OR THAT THE GIVEN LOCATIONS ARE EXACT. CONFIRMATION OF EXISTENCE AND EXACT LOCATION OF ALL SERVICES MUST BE OBTAINED FROM THE INDIVIDUAL UTILITIES BEFORE PROCEEDING WITH CONSTRUCTION.</small>	0 ISSUED FOR TENDER 18/03/16 TJP	CHECKED BY	TS	RELEASED FOR CONSTRUCTION	CONSULTANT PROJECT NUMBER	CITY DRAWING NUMBER
		APPROVED BY	TJP	DATE	17-6152	P-3492-2018-CT-019
		HOR. SCALE	AS NOTED	VERTICAL	AS NOTED	SECTIONS (2 OF 3)
NO. REVISIONS	DATE	BY	DATE	DATE		CONSULTANT DRAWING NUMBER
						CT-019

G:\CAD\176152\Drawings\Roadworks\Contract\176152-CON-CT-SECTIONS.dwg