


F SECTION - STA. 0+500
 SCALE: H = 1:80, V = 1:40

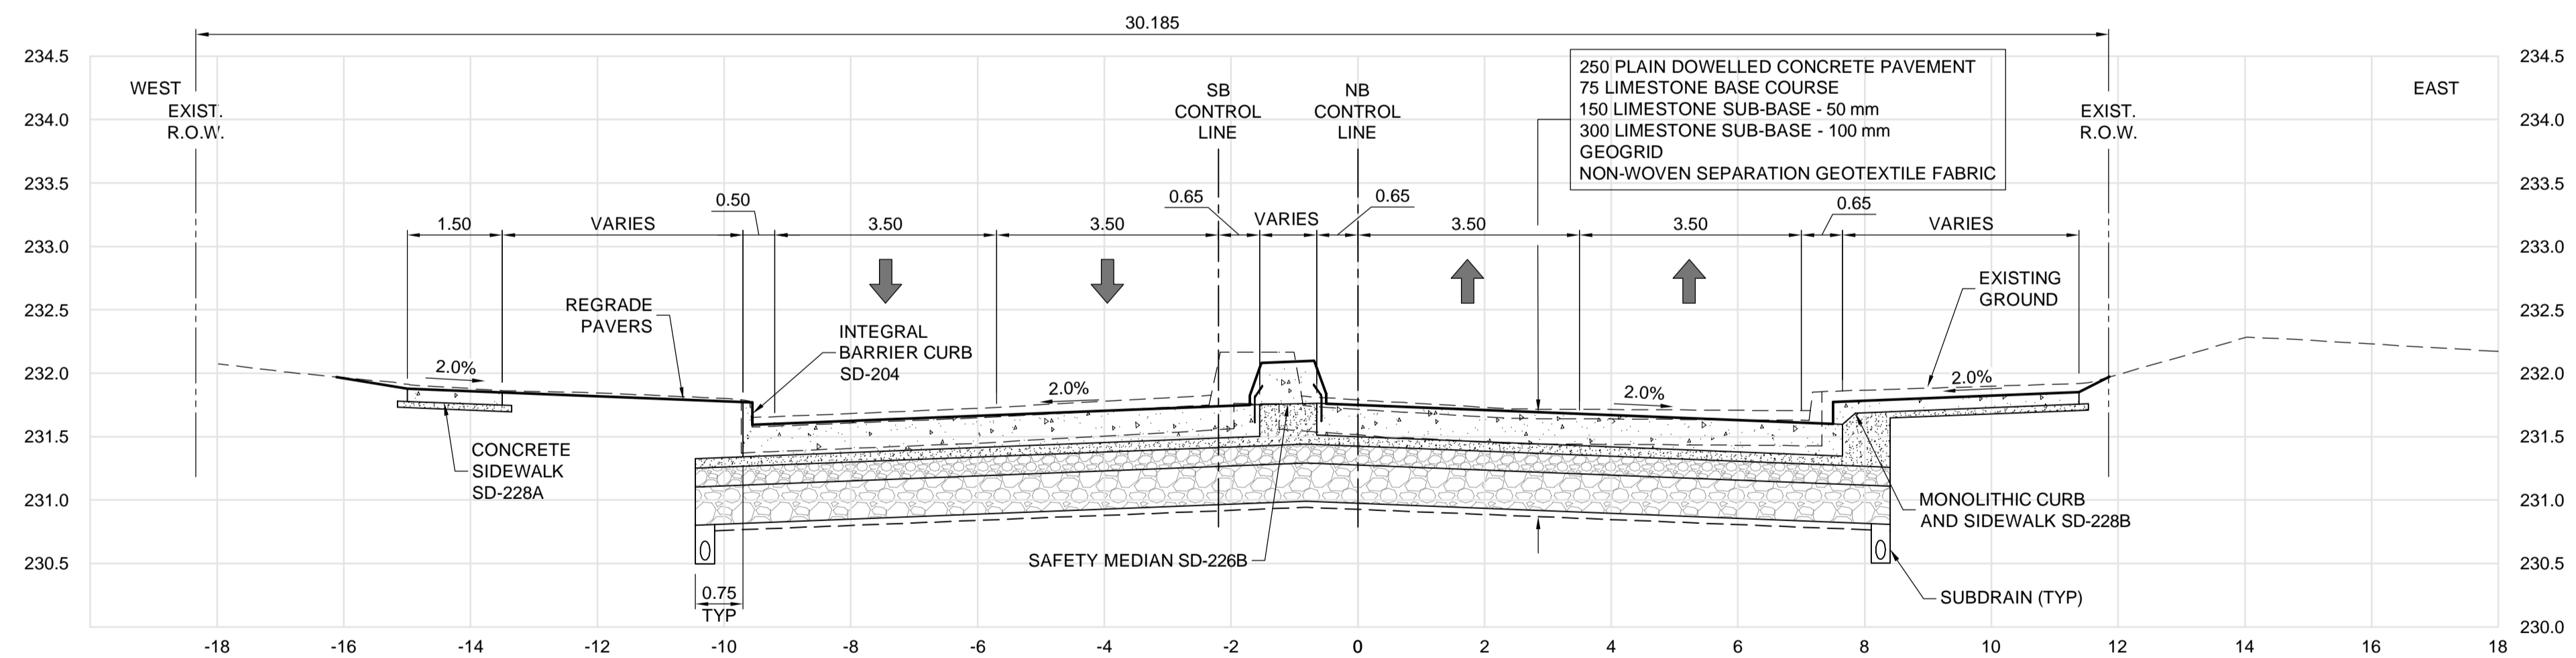


G SECTION - STA. 0+620
 SCALE: H = 1:80, V = 1:40



UNDERGROUND STRUCTURES	B.M. ELEV.	DESIGNED BY	RTP
SUPV. U/G STRUCTURES	DATE	DRAWN BY	TJH
		CHECKED BY	TS
		APPROVED BY	TJP
		HOR. SCALE	AS NOTED
		VERTICAL	AS NOTED
		ISSUED FOR TENDER	18/03/16 TJP
		NO. REVISIONS	DATE BY

0	ISSUED FOR TENDER	18/03/16	TJP
	NO. REVISIONS	DATE	BY

DESIGNED BY	RTP
DRAWN BY	TJH
CHECKED BY	TS
APPROVED BY	TJP
HOR. SCALE	AS NOTED
VERTICAL	AS NOTED

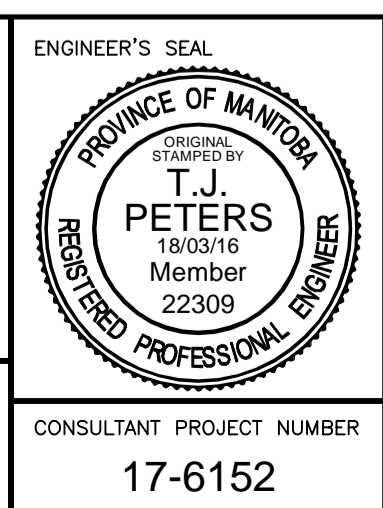

THE CITY OF WINNIPEG
 PUBLIC WORKS DEPARTMENT

2018 REGIONAL STREET RENEWAL PROJECT
 McPHILLIPS STREET RECONSTRUCTION AND UNDERPASS
 STRUCTURAL IMPROVEMENTS
 LOGAN AVENUE TO JARVIS AVENUE

CITY DRAWING NUMBER: P-3492-2018-CT-020
 SHEET 020 OF 021
 CONSULTANT DRAWING NUMBER: CT-020

CONSULTANT PROJECT NUMBER: 17-6152
 SECTIONS (3 OF 3)