



# THE CITY OF WINNIPEG

PUBLIC WORKS DEPARTMENT  
ENGINEERING DIVISION


## 2018 REGIONAL STREET RENEWAL PROJECT

### PEMBINA HIGHWAY REHABILITATION AND ACTIVE TRANSPORTATION PATH *DUCHARME AVENUE TO CLOUTIER DRIVE*

BID OPPORTUNITY No. 776-2017

#### DRAWING LIST

SHEET #	TITLE
01	COVER SHEET
02	NORTHBOUND PEMBINA - START TO STA. 0+465 (PLAN-PROFILE)
03	NORTHBOUND PEMBINA - STA. 0+465 TO STA. 0+625 (PLAN-PROFILE)
04	NORTHBOUND PEMBINA - STA. 0+625 TO STA. 0+785 (PLAN-PROFILE)
05	NORTHBOUND PEMBINA - STA. 0+785 TO STA. 0+945 (PLAN-PROFILE)
06	NORTHBOUND PEMBINA - STA. 0+945 TO STA. 1+105 (PLAN-PROFILE)
07	NORTHBOUND PEMBINA - STA. 1+105 TO STA. 1+625 (PLAN-PROFILE)
08	NORTHBOUND PEMBINA - STA. 1+625 TO END (PLAN-PROFILE)
09	DETAILS
10	SECTIONS

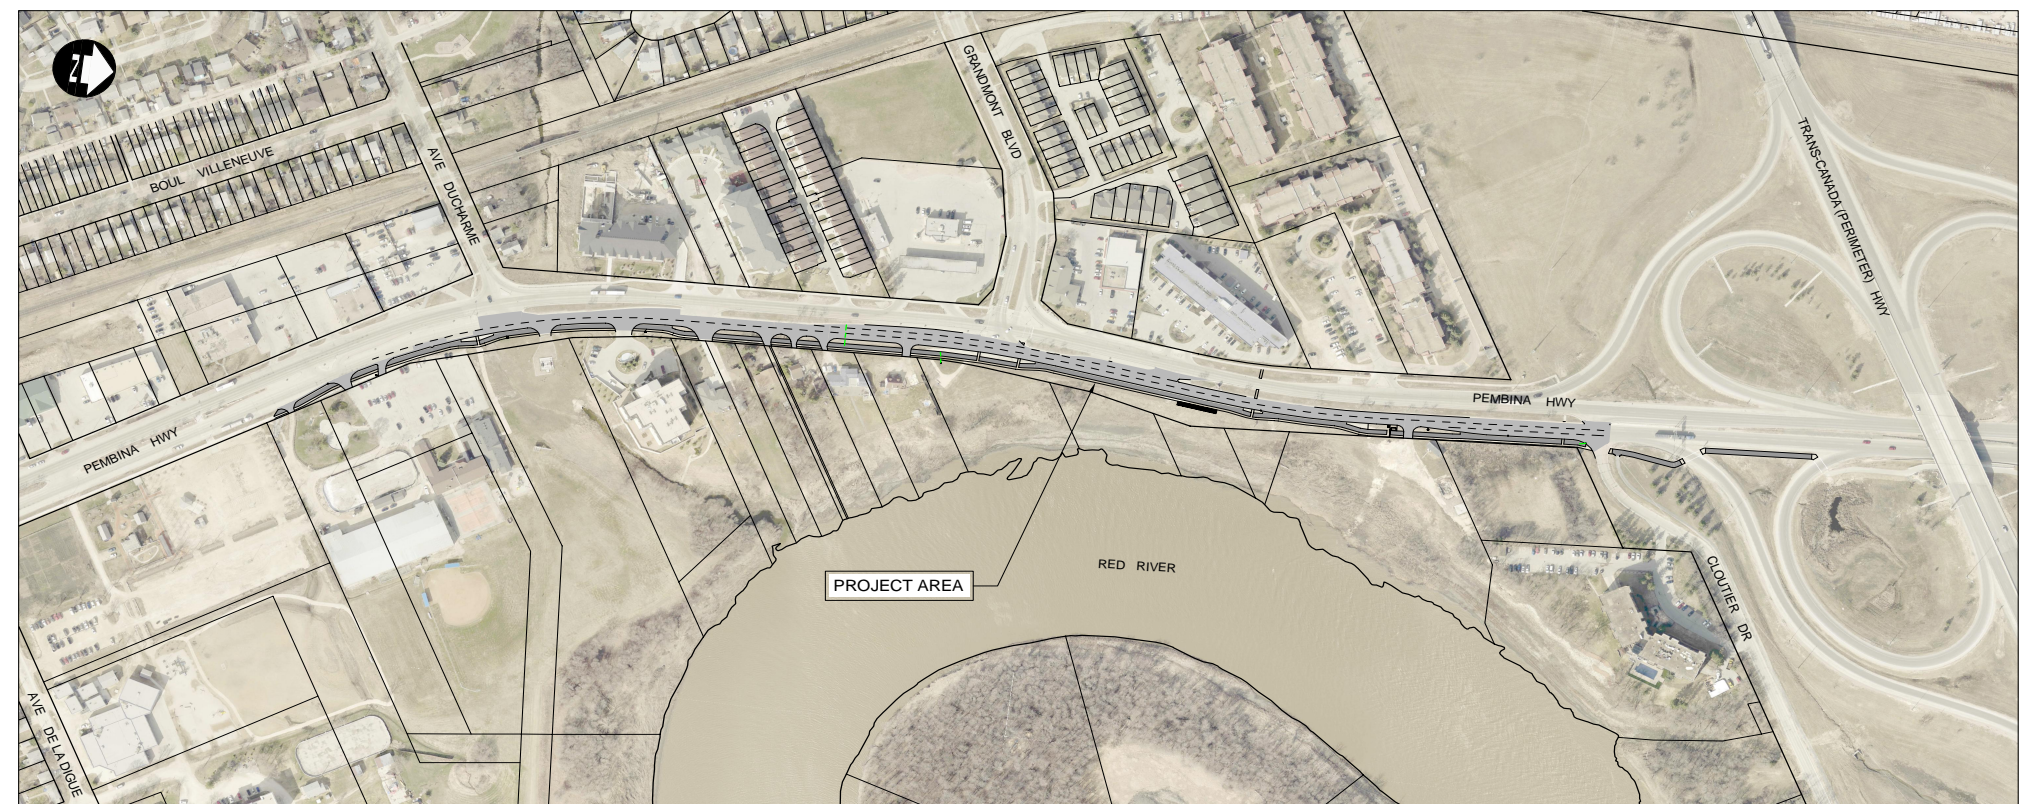

RELEASED FOR CONSTRUCTION

DATE

SET NO. \_\_\_\_\_