

SERGEANT TOMMY PRINCE PLACE -SIGNAGE ALTERATION

90 SINCLAIR STREET, WINNIPEG MANITOBA

ABBREVIATIONS

ACT	Acoustic Ceiling Tile	KP	Kick Plate
ADB	Auto Door Bottom	LAM	Laminate
ANOD	Anodized	LH	Lever Handle
BCT	Baby Change Table	LINO	Linoleum
B/O	Bottom Of	MAR	Marmoleum
B/U	Built-Up	MAX	Maximum
B/W	Between	MECH	Mechanical
CB	Concrete Block	MIN	Minimum
CJ	Control Joints	MTL	Metal
CL	Door Closer	NA	Not Applicable
CLNG	Ceiling	NIC	Not In Contract
CMU	Concrete Masonry Unit	OC	On Centre
CONC	Concrete	OSB	Oriented Strand Board
CONT	Continuous	PH	Panic Hardware
CORR	Corrugated	PLWD	Plywood
CPT	Carpet	PP	Push Plate
CT	Ceramic Tile	PREFIN	Pre-finished
C/W	Complete With	PS	Privacy Set
DIA	Diameter	PSF	Pressed Steel Frame
DB	Dead Bolt	PTD	Painted
DO	Door Opener	PTG	Pressure Treated Green
DP	Door Pull	RC	Recycled Door & Frame
DS	Door Sweep	RS	Reverse Swing
DT	Door Type	RO	Rough Opening
EDT	Exit Device Trim	RSF	Resilient Sheet Flooring
EL	Elevation	RWB	Rubber Wall Base
ELEC	Electrical	RWL	Rainwater Leader
EQ	Equal	SBM	Supplied by Manufacturer
EXIST	Existing	SBO	Supplied by Owner
EXT	Exterior	SC	Self Covered Base
FACP	Fire Annunciator Panel	SCH	Schedule
FB	Flush Bolt	SS	Smoke Seal
FE	Fire Extinguisher	ST	Stain
FEC	Fire Extinguisher Cabinet	STL	Steel
FFH	Fan Forced Heater	STRUCT	Structural
FL	Fusible Link	STG	Stain Grade
FLH	Fixed Lever Handle	SWD	Solid Wood Door
FR	Fire Rated	TH	Threshold
FT	Frame Type	T/O	Top Of
FS	Floor Stop	U/S	Underside
G1	Grade One	VB	Vapor Barrier
G1S	Good One Side	VCT	Vinyl Composite Tile
G2	Grade Two	VERT	Vertical
GALV	Galvanized	VFCT	Vinyl Faced Ceiling Tile
GL	Glazing	W/	With
GWB	Gypsum Wall Board	WD	Wood
HM	Hollow Metal	WG	Wired Glass
HORIZ	Horizontal	WMFE	Wall Mounted Fire Extinguisher
INS	Insulated	WS	Wall Stop
KMM	Key to Master	WSP	Weather Stripping

CONSULTANTS

ARCHITECTURAL
BridgmanCollaborative Architecture
contact: Wins Bridgman

678 Main Street
Winnipeg Manitoba
R3B 1E4
(t) 204-488-3857
(f) 204-488-0216
(e) wins@bridgmancollaborative.ca


LIST OF DRAWINGS

ARCHITECTURAL
G0 COVER SHEET
D1 SIGNAGE - DEMOLITION
A1 SITE PLAN
A2 SIGNAGE - NEW
A3 SIGNAGE LETTERING DETAILS

GENERAL NOTES

1. THE CONTRACTOR IS RESPONSIBLE FOR THE VERIFICATION OF MEASUREMENTS AND QUANTITIES OF MATERIALS REQUIRED.
2. PERFORM WORK IN STRICT ACCORDANCE WITH THE CURRENT NATIONAL BUILDING CODE OF CANADA AND ANY OTHER CODE OF PROVINCIAL APPLICATION.
3. CONTRACTOR TO SUBMIT APPLICATIONS FOR EQUAL IN WRITING. ALONG WITH SUPPORTING DATA, FOR APPROVAL PRIOR TO PROCEEDING.
4. DRAWINGS MUST NOT BE SCALED.
5. IN CASE OF DOUBT, CONFLICT OR DISCREPANCIES ON THE DRAWINGS, SPECIFICATIONS, MATERIALS OR METHOD OF CONSTRUCTION, CONSULT ARCHITECT FOR CLARIFICATION BEFORE PROCEEDING WITH WORK.
6. CONTRACTOR TO VERIFY ALL EXISTING SITE CONDITIONS AND REPORT ALL DISCREPANCIES TO THE CONTRACT ADMINISTRATOR PRIOR TO CONSTRUCTION.
7. COMPENSATION WILL NOT BE MADE BECAUSE OF FAILURE TO MAKE PROPER SITE INVESTIGATIONS AND REPORT OF ANY DISCREPANCIES TO THE CONTRACT ADMINISTRATOR PRIOR TO TENDER CLOSING OR BECAUSE OF FAILURE TO UNDERSTAND FULL NATURE OF WORK.

SITE

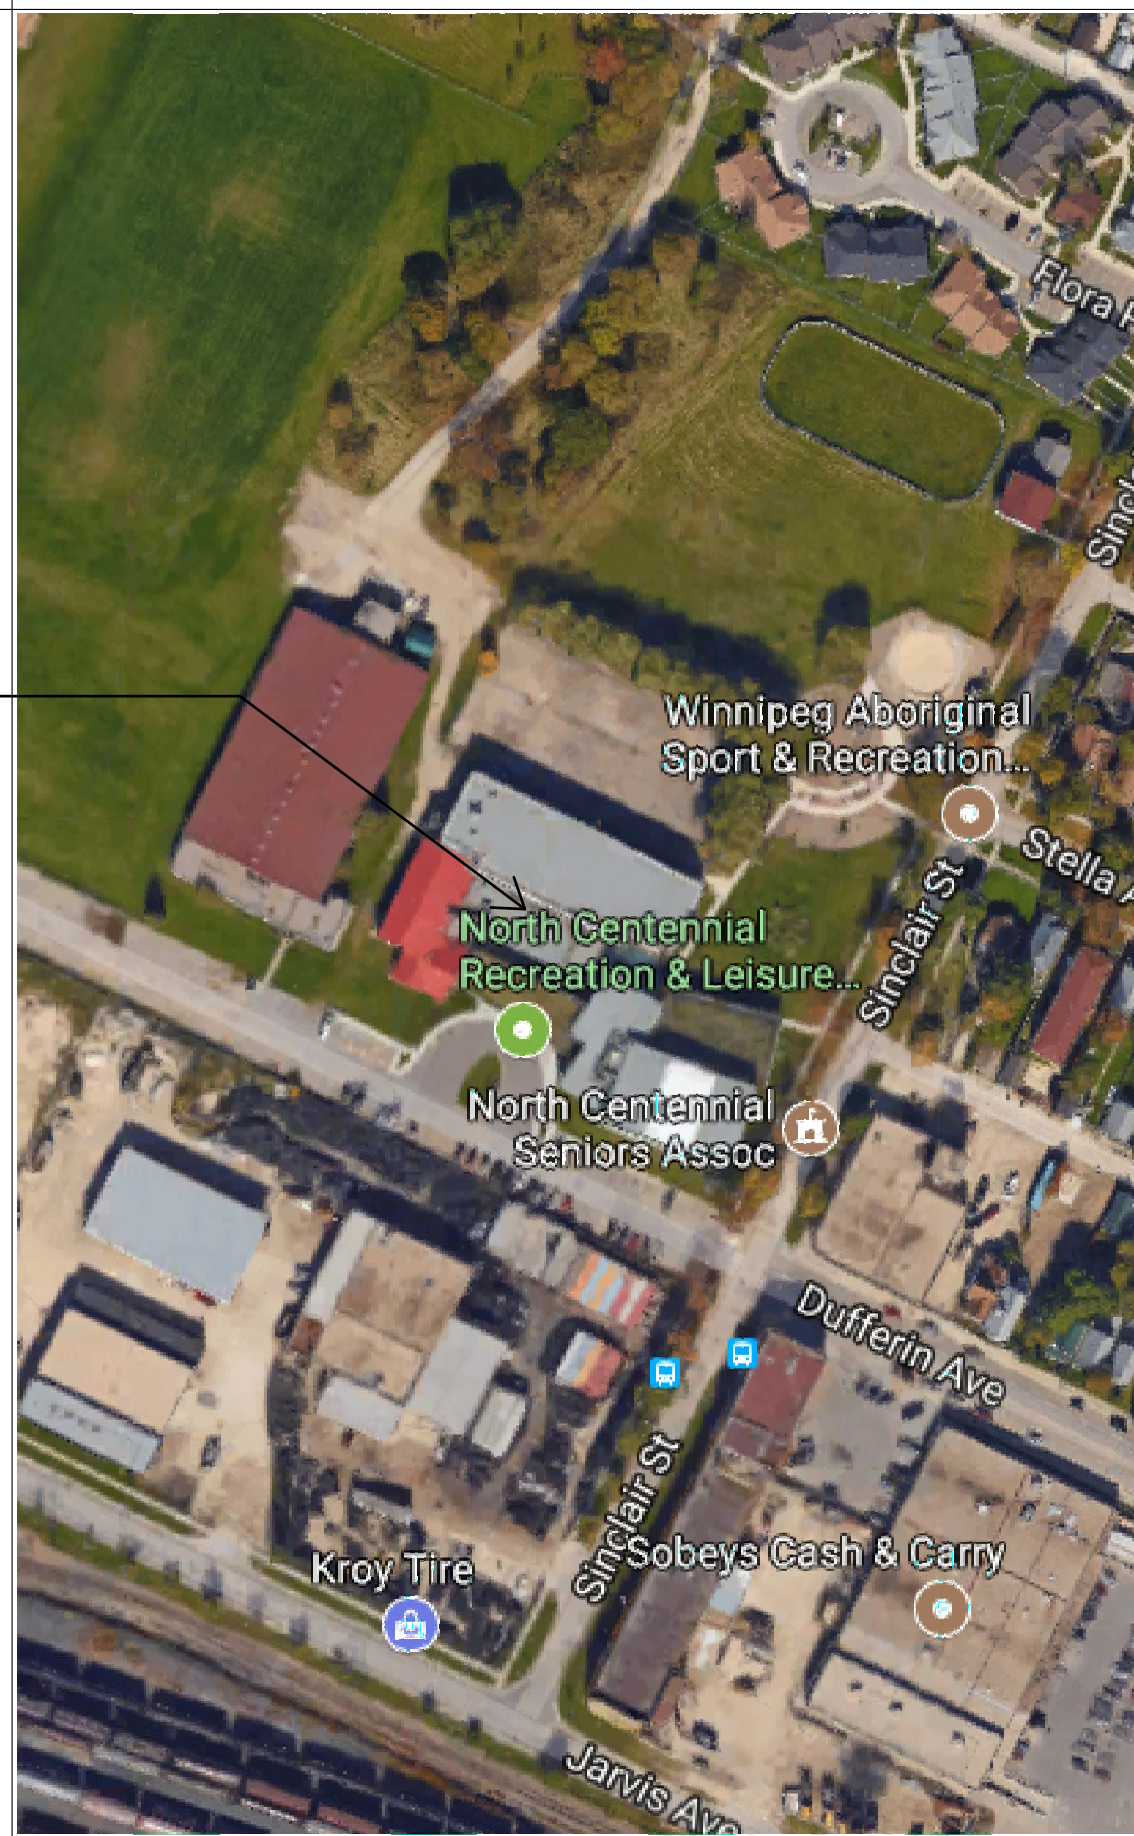

1

VICINITY MAP
NOT TO SCALE

