


NOTE:

FLOATING TURBIDITY BARRIER ALSO REQUIRED UPSTREAM NATURAL WEIR TO ISOLATE BRIDGE CONSTRUCTION SITE

1 EMBANKMENT - PLAN  
1 : 200

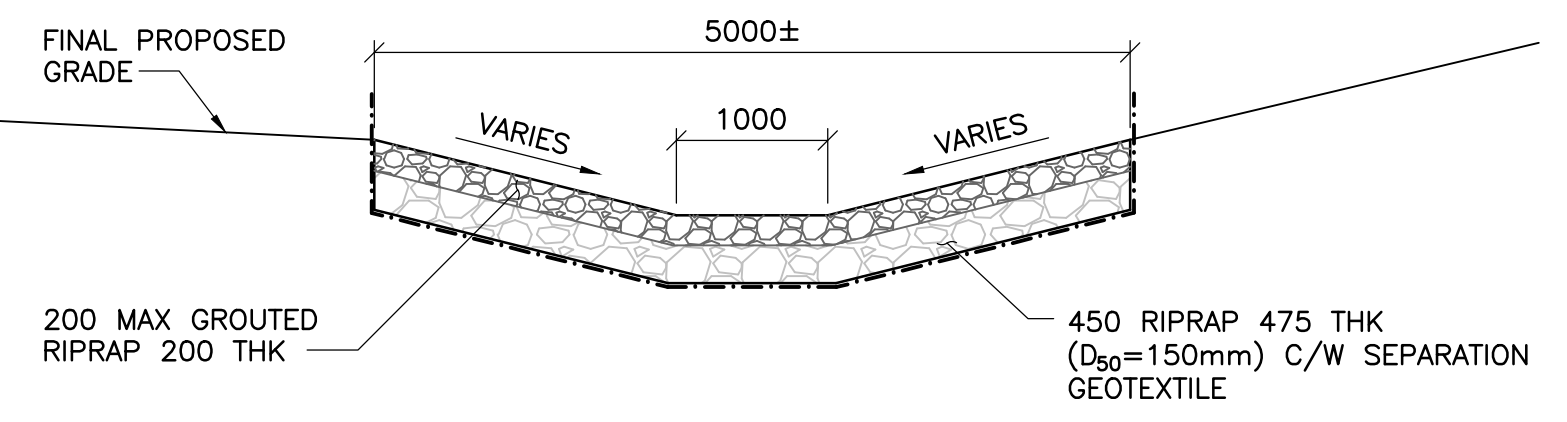

2 SECTION - RIPRAP SPILLWAY  
1 : 50



NO.	REVISIONS	DATE	BY
1	ISSUED FOR ADDENDUM 1	17.10.13	D.M.
0	ISSUED FOR TENDER	17.10.04	D.M.

DESIGNED BY D.M.		CHECKED BY J.Z.	
DRAWN BY B.M.		APPROVED BY E.F.S.	
HOR. SCALE: AS NOTED		ACCEPTED BY DATE	
VERTICAL: AS NOTED		ORIGINAL DRAWING SIGNED BY: D. MUHURDAREVIC, P.ENG. 17.10.04	
DATE 17.10.04		CONSULTANT DRAWING NO. 1600070700-DWG-S0010	



**THE CITY OF WINNIPEG**  
PUBLIC WORKS DEPARTMENT  
ENGINEERING DIVISION

**SASKATCHEWAN AVE AT STURGEON CREEK**  
BRIDGE CONSTRUCTION

**EMBANKMENT AND CHANNEL WORKS**  
EMBANKMENT PLAN & SECTION

CITY DRAWING NUMBER: B248-17-010  
SHEET 10 OF 69

10