




# THE CITY OF WINNIPEG

**PUBLIC WORKS DEPARTMENT  
ENGINEERING DIVISION**

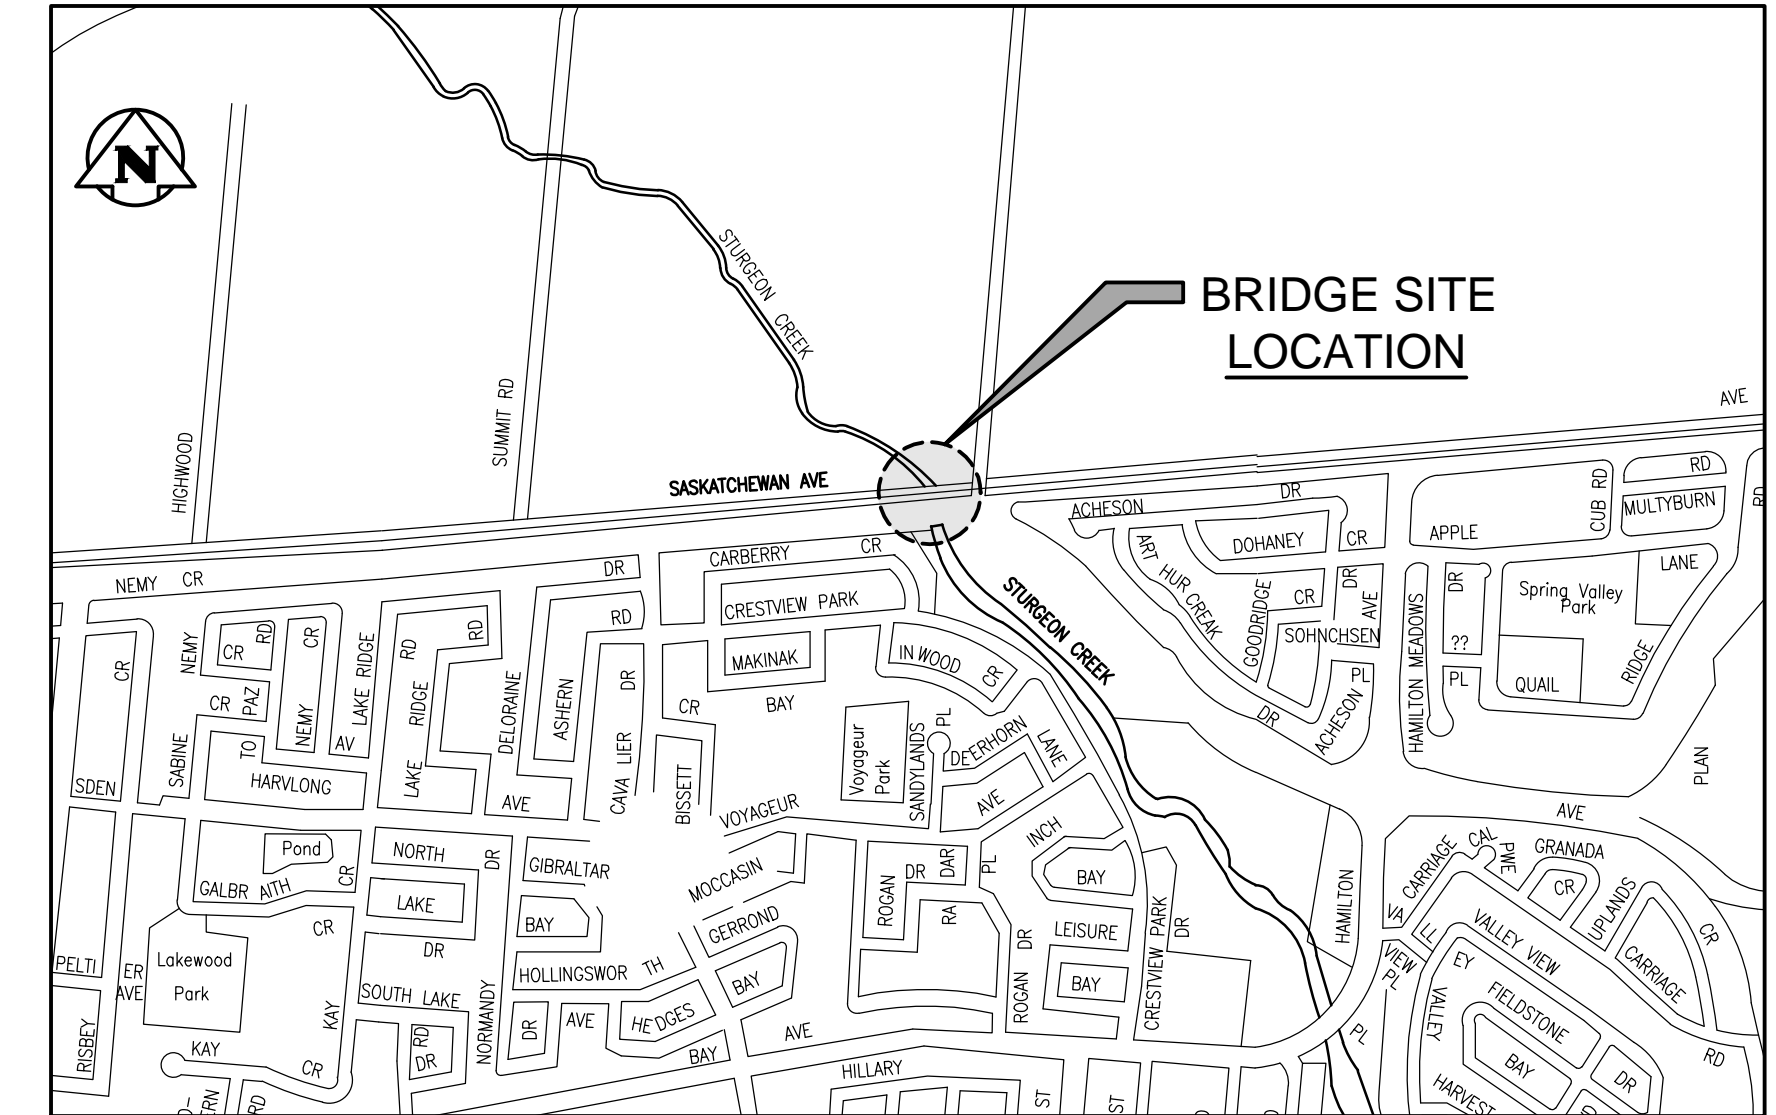

**LOCATION PLAN**

# SASKATCHEWAN AVENUE AT STURGEON CREEK BRIDGE CONSTRUCTION

**BID OPPORTUNITY No. 851-2017**

**ISSUED FOR TENDER  
OCTOBER 04, 2017**



ACCEPTED BY:

ORIGINAL DRAWING  
D. MUHURDAREVIC, P. ENG  
D. MUHURDAREVIC, P. ENG  
BRIDGE PROJECTS ENGINEER

17.10.04  
DATE

CITY DRAWING NUMBER:  
B248-17-001