





MATCHLINE SEE SHEET P-3487-17-303

MATCHLINE ABOVE


MATCHLINE ABOVE

MATCHLINE BELOW

MATCHLINE BELOW

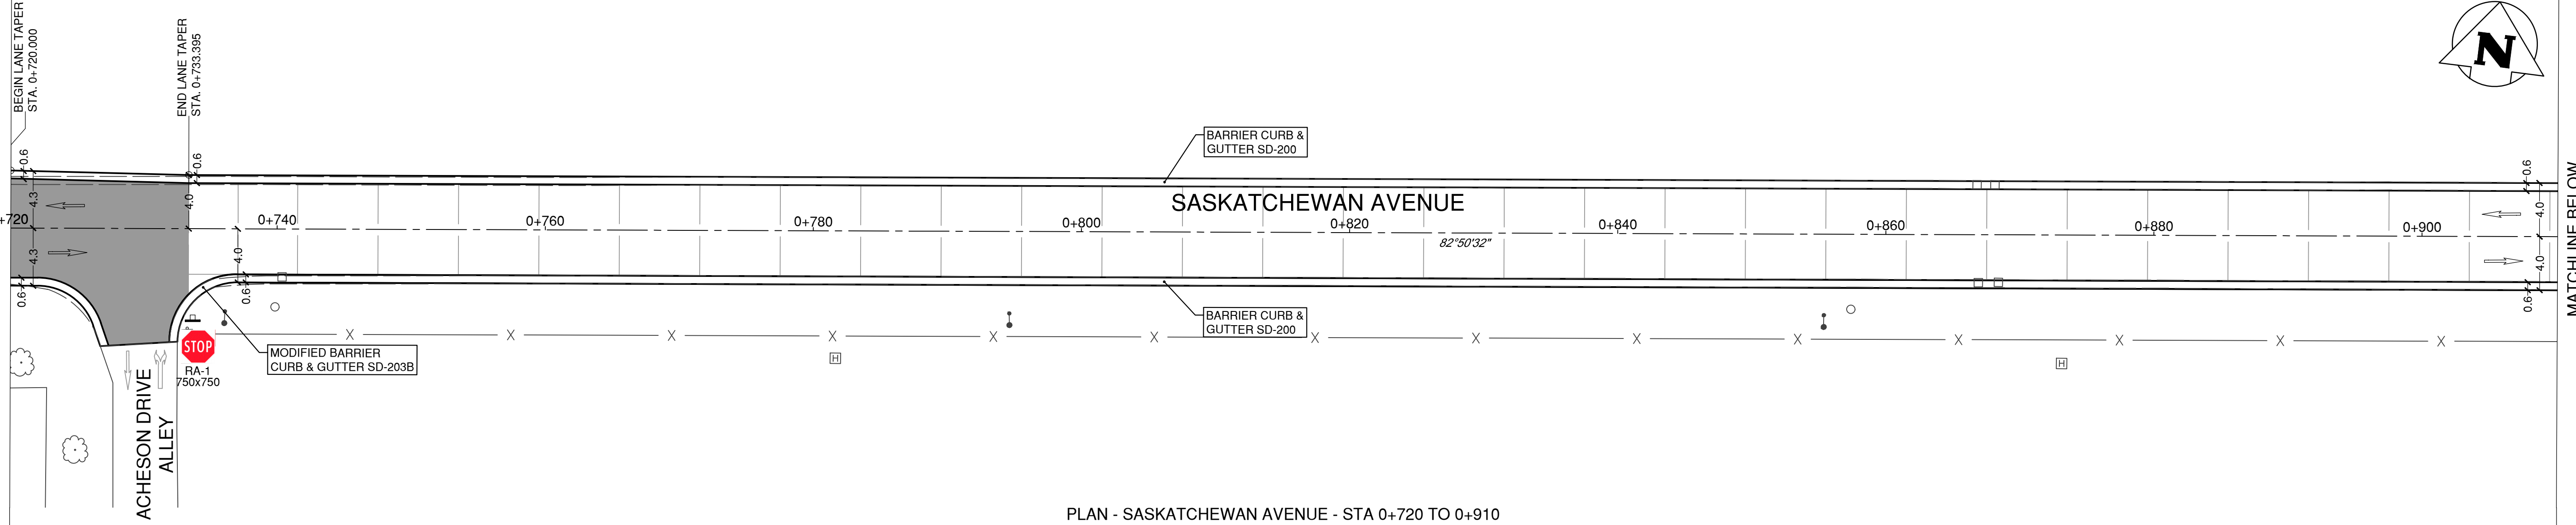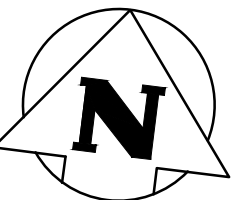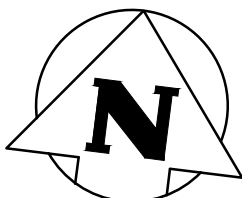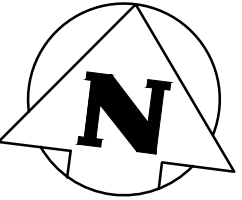


PLAN - SASKATCHEWAN AVENUE - STA 0+720 TO 0+910

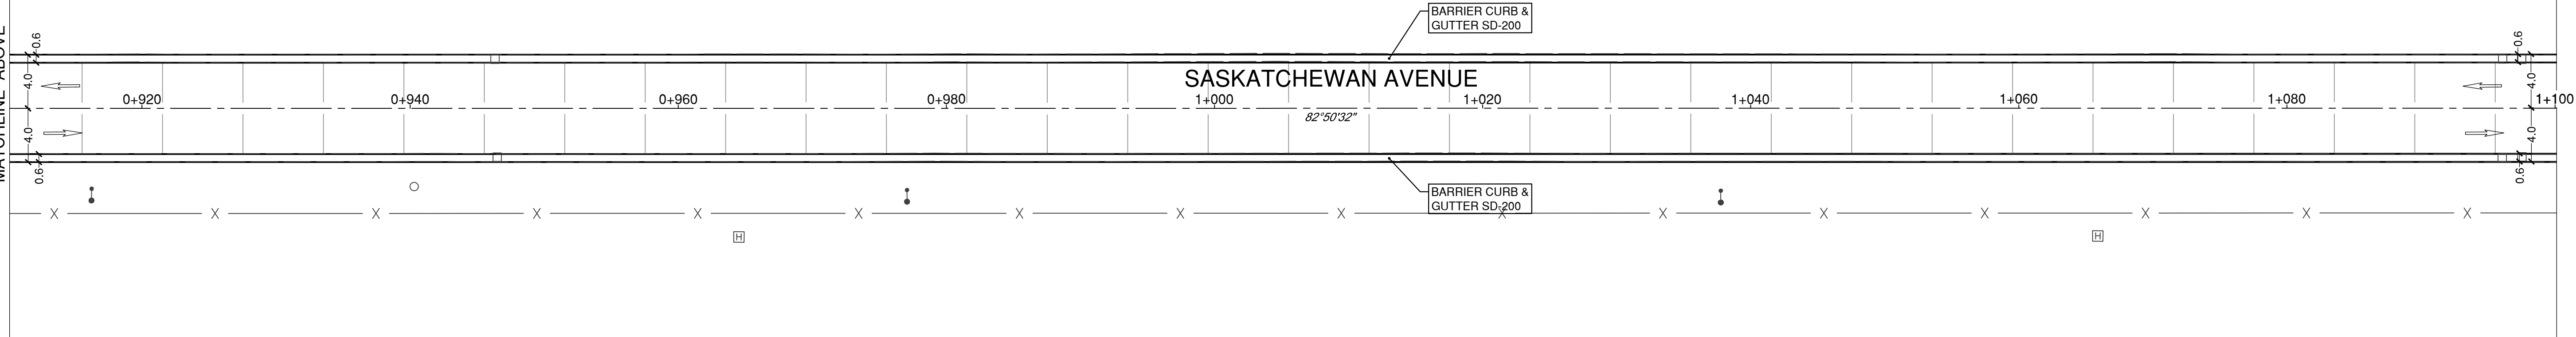


PLAN - SASKATCHEWAN AVENUE - STA 0+910 TO 1+100



PLAN - SASKATCHEWAN AVENUE - STA 1+100 TO 1+231.848

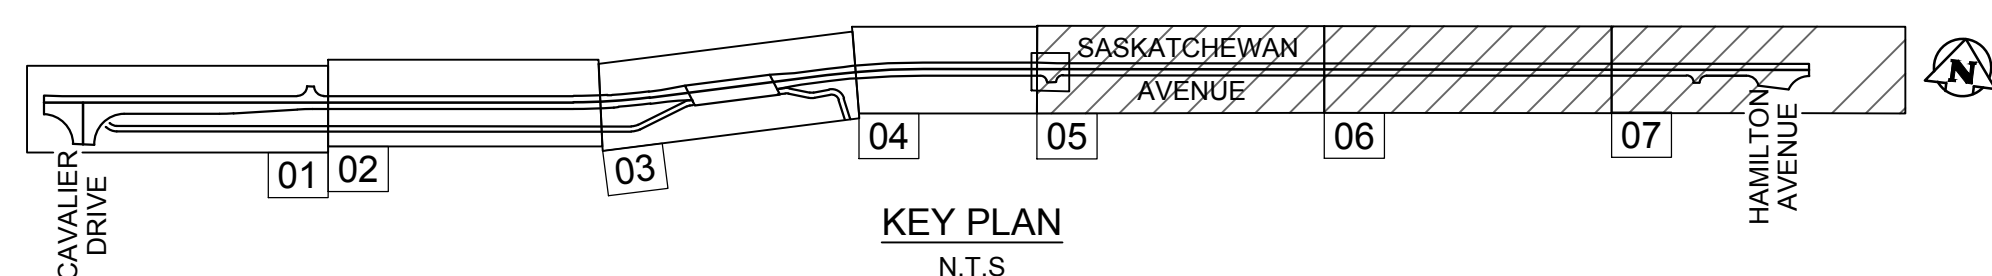


KEY PLAN
N.T.S

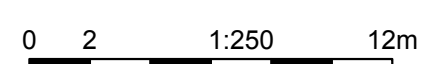

NO.	ISSUED FOR TENDER	DATE	BY
0	ISSUED FOR TENDER	17.10.04	DRA
	REVISIONS	DATE	BY



DESIGNED BY	DRA	CHECKED BY	AF
DRAWN BY	MT	APPROVED BY	EFS
HOR. SCALE:	1:250	ACCEPTED BY	DATE
VERTICAL:		ORIGINAL DRAWING SIGNED BY	17.10.04
DATE	17.10.04	DAMIR MUHURDAREVIC, P. ENG.	BRIDGE PROJECTS ENGINEER

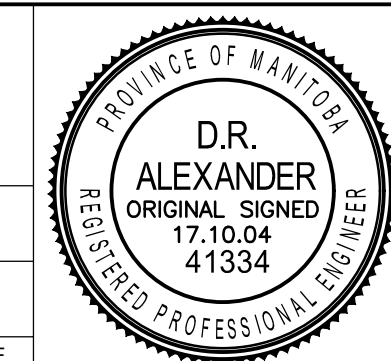

CONSULTANT DRAWING NO. 1600070700-C063

THE CITY OF WINNIPEG
PUBLIC WORKS DEPARTMENT
ENGINEERING DIVISION

SASKATCHEWAN AT STURGEON CREEK
BRIDGE CONSTRUCTION

SASKATCHEWAN AVENUE ROADWORKS
LANING AND SIGNING

CITY DRAWING NUMBER
P3487-17-303

SHEET 63 OF 69

63