

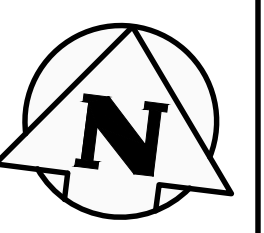
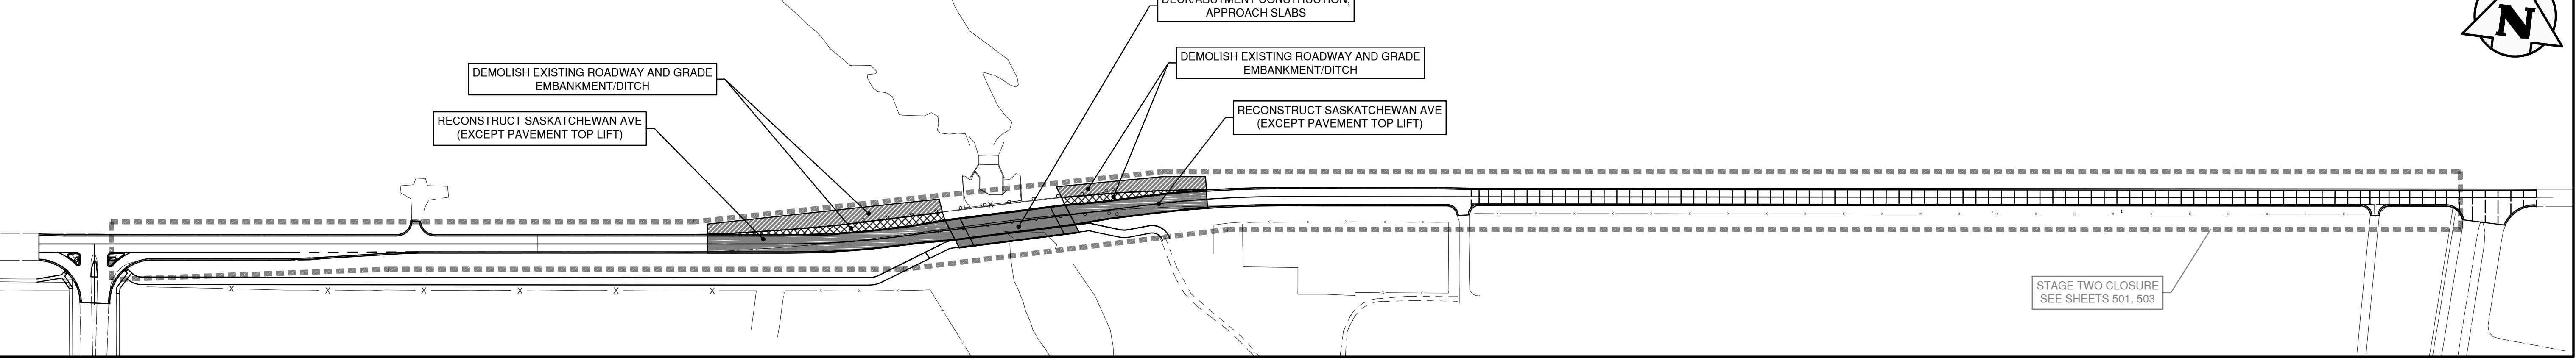




STAGE 2C: SUMMER 2018

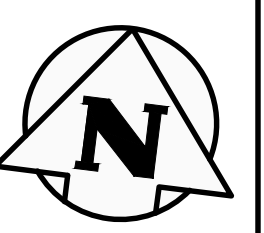

STAGE 2D: SUMMER 2018

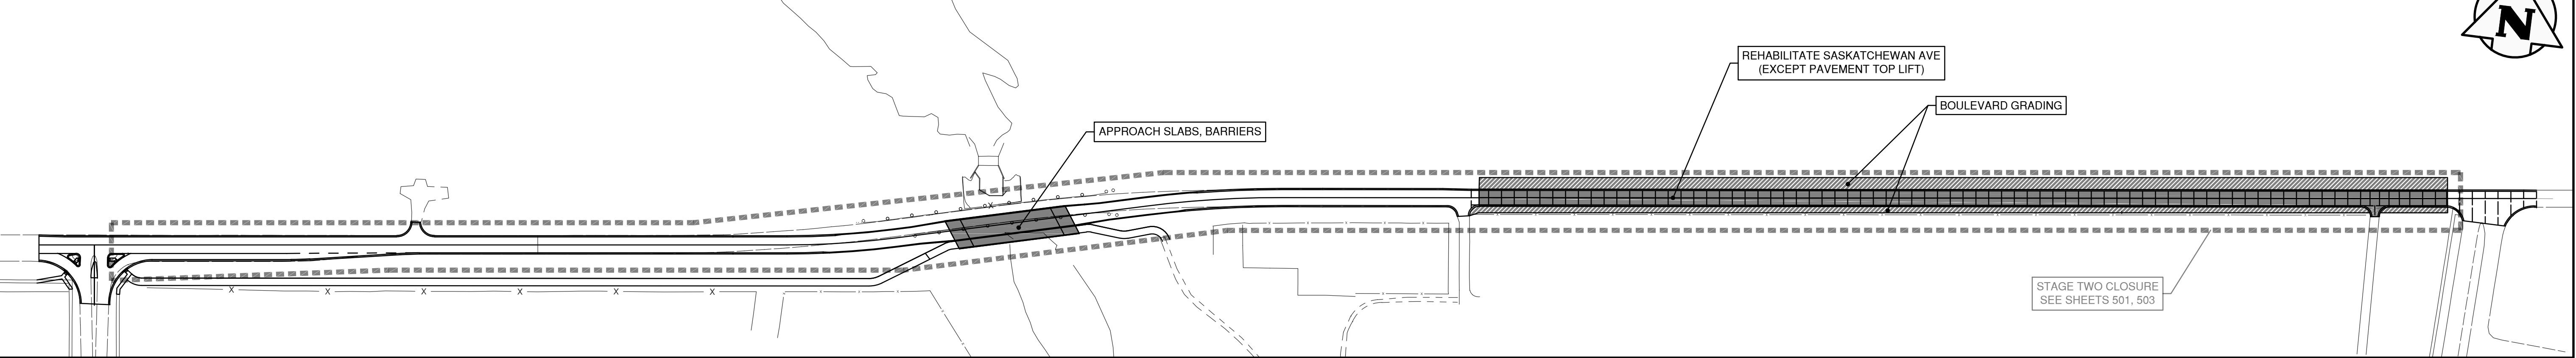

STAGE 2E: FALL 2018

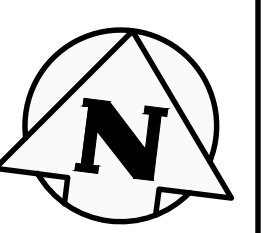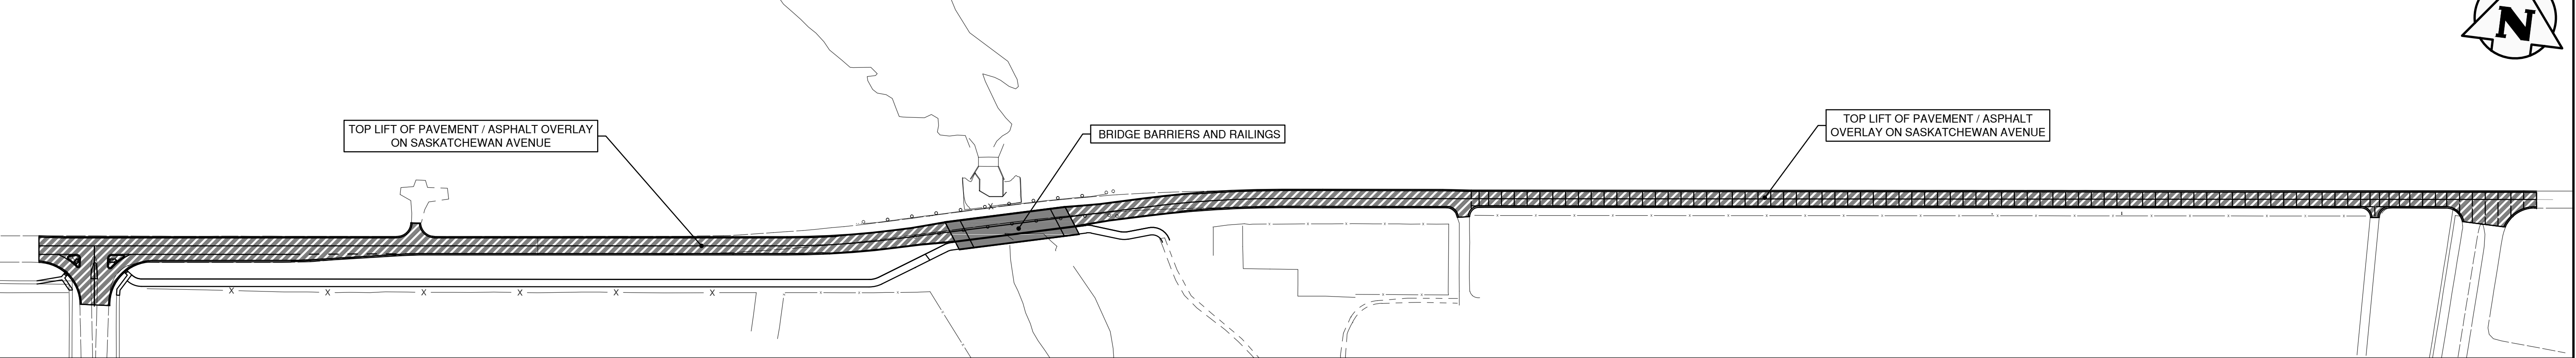

B.M. CITY OF WINNIPEG 40-42 ELEV. 238.985m				THE CITY OF WINNIPEG PUBLIC WORKS DEPARTMENT ENGINEERING DIVISION	
DESIGNED BY: DRA	CHECKED BY: AF			SASKATCHEWAN AT STURGEON CREEK BRIDGE CONSTRUCTION	
DRAWN BY: MT	APPROVED BY: EFS	HOR. SCALE: 1:1500 VERTICAL: 1:1500		SASKATCHEWAN AVENUE ROADWORKS CONSTRUCTION STAGING (2 OF 2)	
0 ISSUED FOR TENDER	17.10.04	DRA	DATE: 17.10.04	SHEET 68 OF 69 68	
NO. REVISIONS	DATE	BY	DATE	CONSULTANT DRAWING NO.: 1600070700-C0068	