
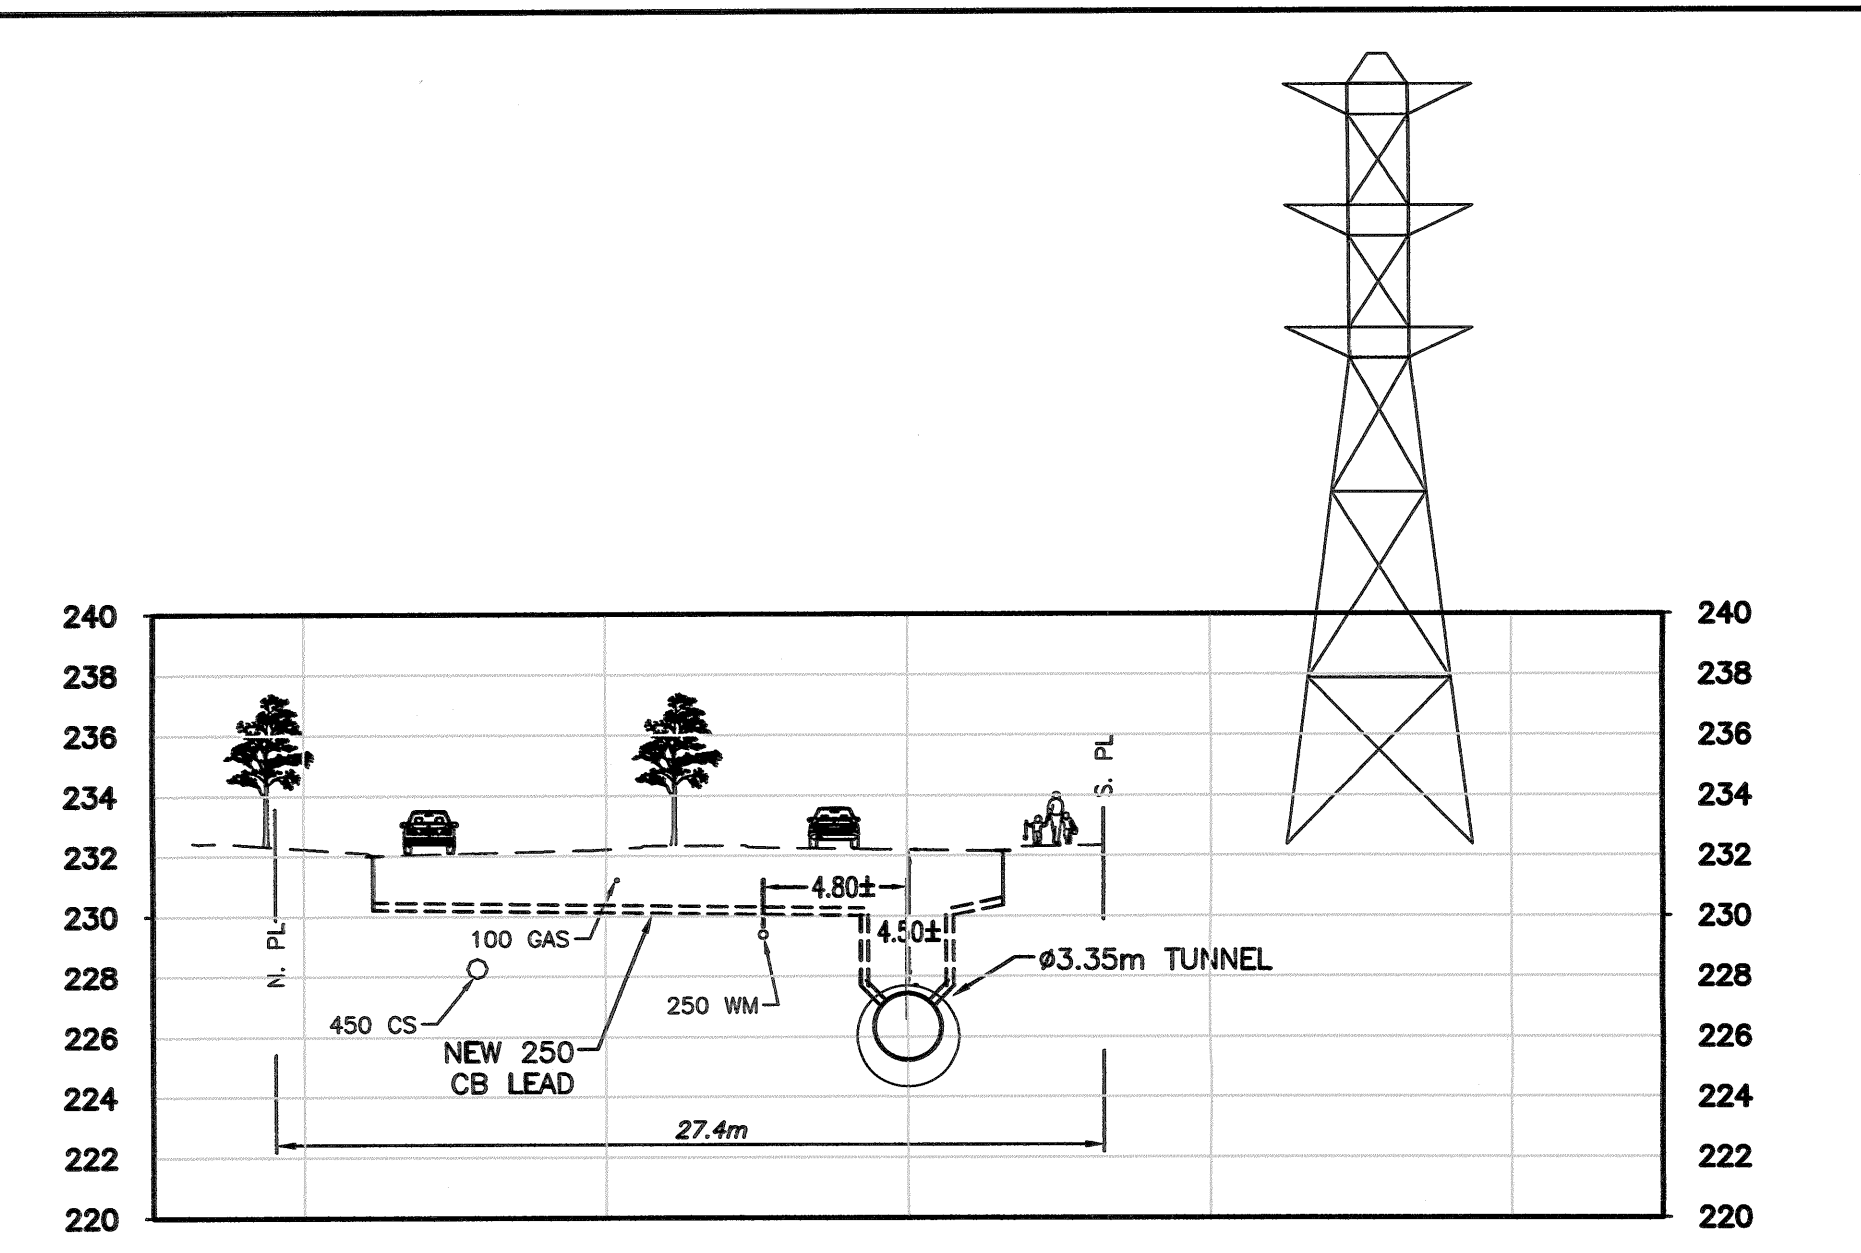


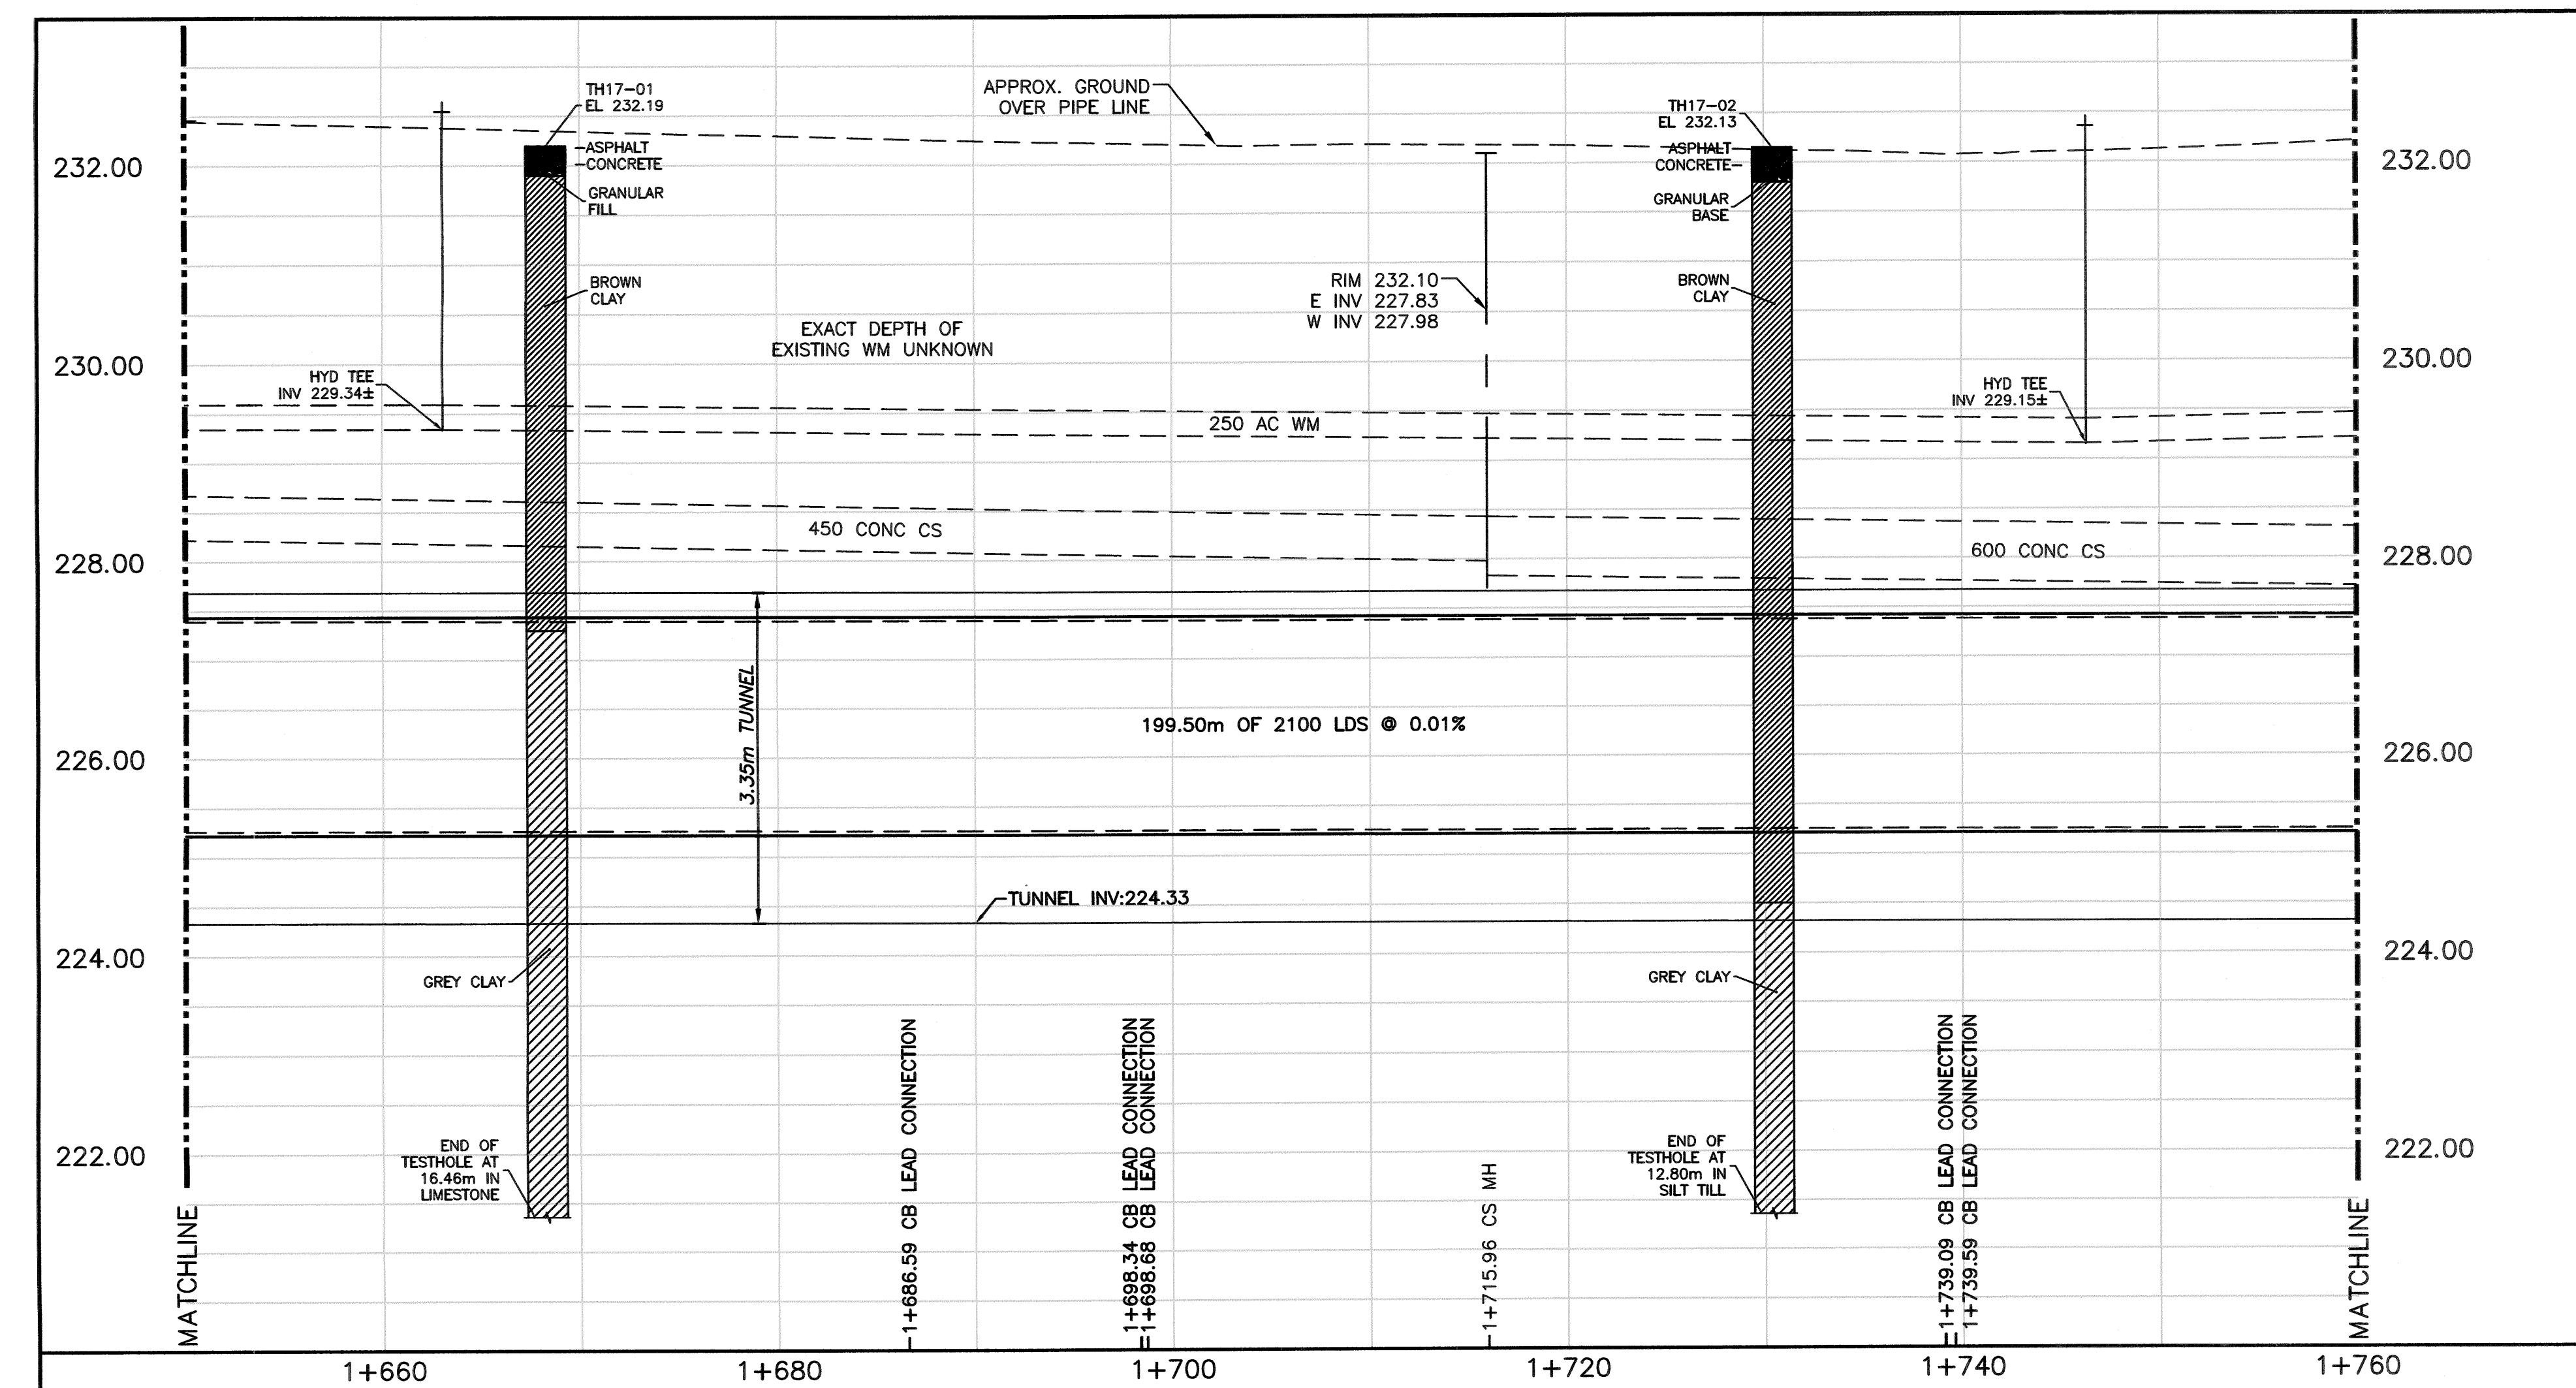


STA 1+700.00 LOOKING EAST

NOTE:
LOCATIONS ARE APPROXIMATE AND FURTHER INVESTIGATION TO
CONFIRM LOCATION MAYBE REQUIRED BY THE CONTRACTOR.

WARNING
IF POWER EQUIPMENT OR EXPLOSIVES ARE TO BE USED FOR EXCAVATION
ON THIS PROJECT THE CONTRACTOR MUST:
1) NOTIFY THE GAS COMPANY OF THE PROPOSED LOCATION OF EXCAVATION.
2) TAKE PRECAUTION TO AVOID DAMAGE TO GAS COMPANY INSTALLATIONS.
SEE PROVINCIAL REGULATION 210/72 FOR DETAILS

PROPERTY LIMITS DELINEATION
DELINEATION OF PROPERTY LIMITS AS SHOWN ON THIS
DRAWING DOES NOT REPRESENT A "LEGAL SURVEY".
CH2M HILL MAKES NO REPRESENTATION OR WARRANTY AS
TO THE ACCURACY OF PROPERTY LIMITS DELINEATED ON
THIS DRAWING, NOR ON THE DIMENSIONAL ACCURACY OF
DRAWING FEATURES RELATIVE TO THOSE PROPERTY LIMITS.

- CONSTRUCTION NOTES:**
- SEWER AND WATER SERVICES SHOWN ON
DRAWING ARE APPROXIMATE ONLY.
 - LOCATION OF ALL SEWER AND WATER LINES TO
BE CONFIRMED IN FIELD.
 - INSTALL NEW SEWER BY TRENCHLESS METHODS,
UNLESS OTHERWISE NOTED.
 - TRAFFIC MANAGEMENT PLAN TO BE IMPLEMENTED
AS PER SPECIFICATIONS DURING EACH PHASE
OF CONTRACT.

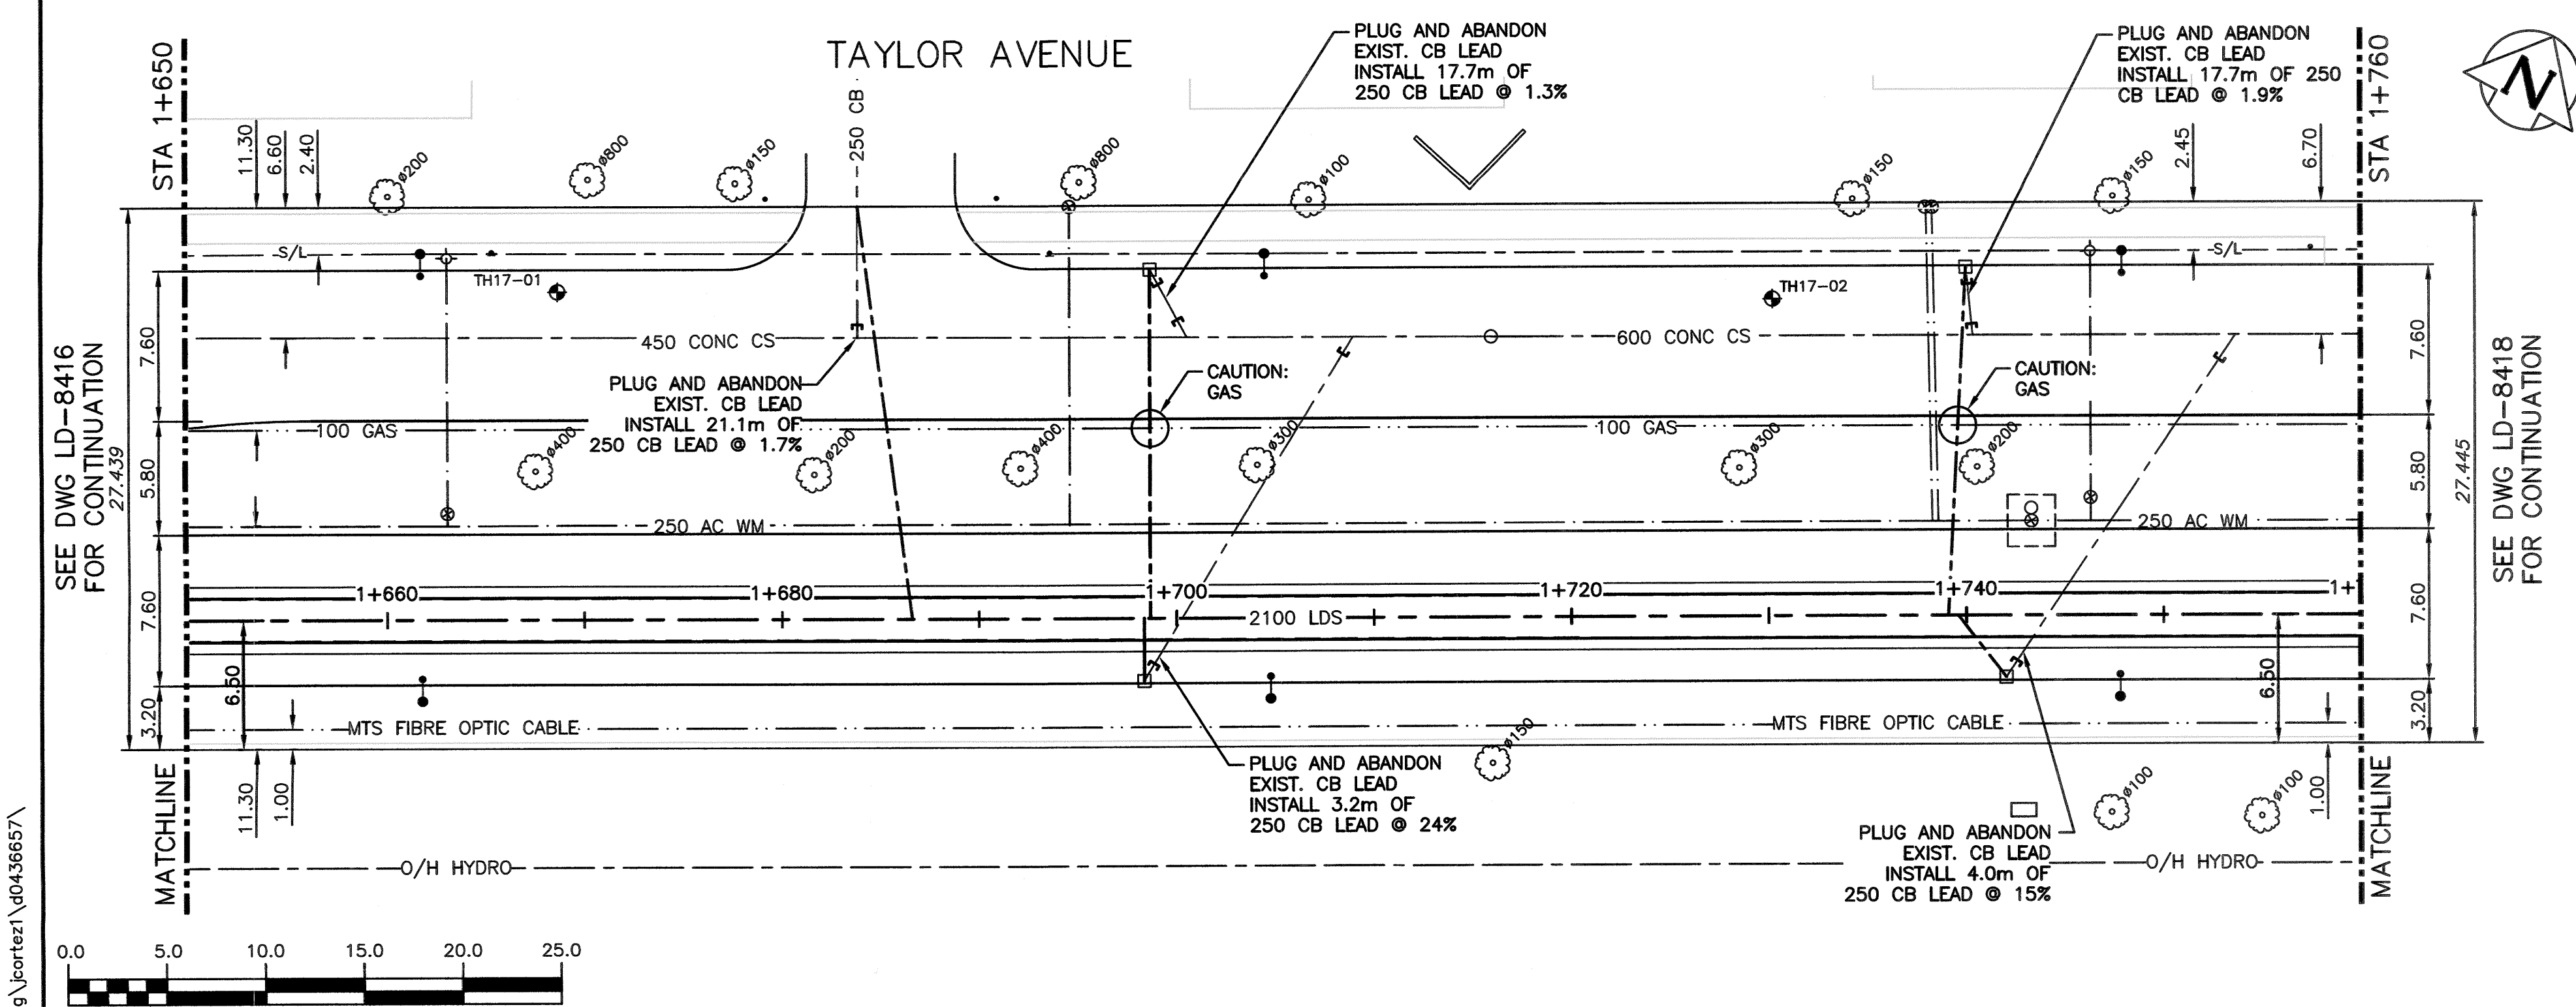

150 WM	WATER MAIN	150 WM	HYDRO	150 WM	WATER MAIN	150 WM
+	HYDRANT	+	M.T.S.	+	HYDRANT, VALVE	+
+	VALVE	+	CONCRETE	+	LAND DRAINAGE SEWER	+
+	LAND DRAINAGE SEWER	+	ASPHALT	+	WASTE WATER SEWER	+
+	WASTE WATER SEWER	+	SIDEWALK	+	CENTRELINE	+
+	MANHOLE	+	PLANING	+	NORTH/WEST GUTTER	+
+	CATCH BASIN	+	PROPERTY LINE	+	SOUTH/EAST GUTTER	+
+	CURB INLET	+	SURVEY BAR	+	N/W, S/E R'S	+
+	BEND	+	GAS	+		+
+	REDUCER	+	CURB STOP	+		+
+		+	TEE	+		+
+	EXISTING	+	LEGEND-PLAN	+	LEGEND-PROFILE	+

LOCATION APPROVED
UNDERGROUND STRUCTURES

SUPV. U/G STRUCTURES
COMMITTEE

NOTE:
LOCATION OF UNDERGROUND STRUCTURES AS
SHOWN ARE BASED ON THE BEST INFORMATION
AVAILABLE BUT NO GUARANTEE IS GIVEN
THAT ALL EXISTING UTILITIES ARE SHOWN OR
THAT THE GIVEN LOCATIONS ARE EXACT.
CONFIRMATION OF EXISTENCE AND EXACT
LOCATION OF ALL SERVICES MUST BE
OBTAINED FROM THE INDIVIDUAL UTILITIES
BEFORE PROCEEDING WITH CONSTRUCTION.

KGS GROUP
CONSULTING ENGINEERS

DESIGNED BY: SDG
DRAWN BY: JBC
HOR. SCALE: 1:250
VERTICAL: 1:50

CHECKED BY: MD
APPROVED BY: [Signature]
RELEASED FOR CONSTRUCTION: [Signature]
DATE: 1/19/18

THE CITY OF WINNIPEG
WATER AND WASTE DEPARTMENT

PROJECT TITLE
COCKBURN AND CALROSSIE COMBINED
SEWER RELIEF WORKS - CONTRACT 5

TAYLOR AVENUE
FROM STA 1+650 TO STA 1+760

Winnipeg

PROVINCE OF MANITOBA
REGISTERED PROFESSIONAL ENGINEER
DRAPER
1/19/2018
37958

CONSULTANT DRAWING NO.
C-243

KEY PLAN

DRAWING LOCATION
TAYLOR AV
MAYNARD ST

LEGEND

EXISTING LEGEND-PLAN
PROPOSED LEGEND-PLAN
EXISTING LEGEND-PROFILE
PROPOSED LEGEND-PROFILE

REVISIONS

NO.	REVISIONS	DATE	BY
0	ISSUED FOR TENDER	01/2018	JBC

FILE NAME
C:\p_w_workdir\ch2mill_wbg\portez\40436557\