

APPENDIX C – WATER MAIN RENEWAL LOCATION SKETCHES



CITY OF WINNIPEG
WATER AND WASTE DEPARTMENT
2018 WATER MAIN RENEWAL PROGRAM

Location ID: 2 Street: ASHTON AVE


Location Description: ST ANDREW RD TO ST ANNES RD

Scale: 1:2000 Renewal Type: REPAIR COUNT

Additional Notes:

Printed: 9/6/2017

PROJECTS	
REPAIR < 15 YRS - ABANDON	FEEDER MAIN
REPAIR > 15 YRS	AQUEDUCT
REPAIR > 15 YRS - ABANDON	MANHOLE
VALVES	BRANCH
2014 FROZEN SERVICES	RAILWAY
HYDRANT	SCHOOL PARCELS
REPAIR < 5 YRS - ABANDON	HYDRANT BRANCH
REPAIR < 15 YRS	

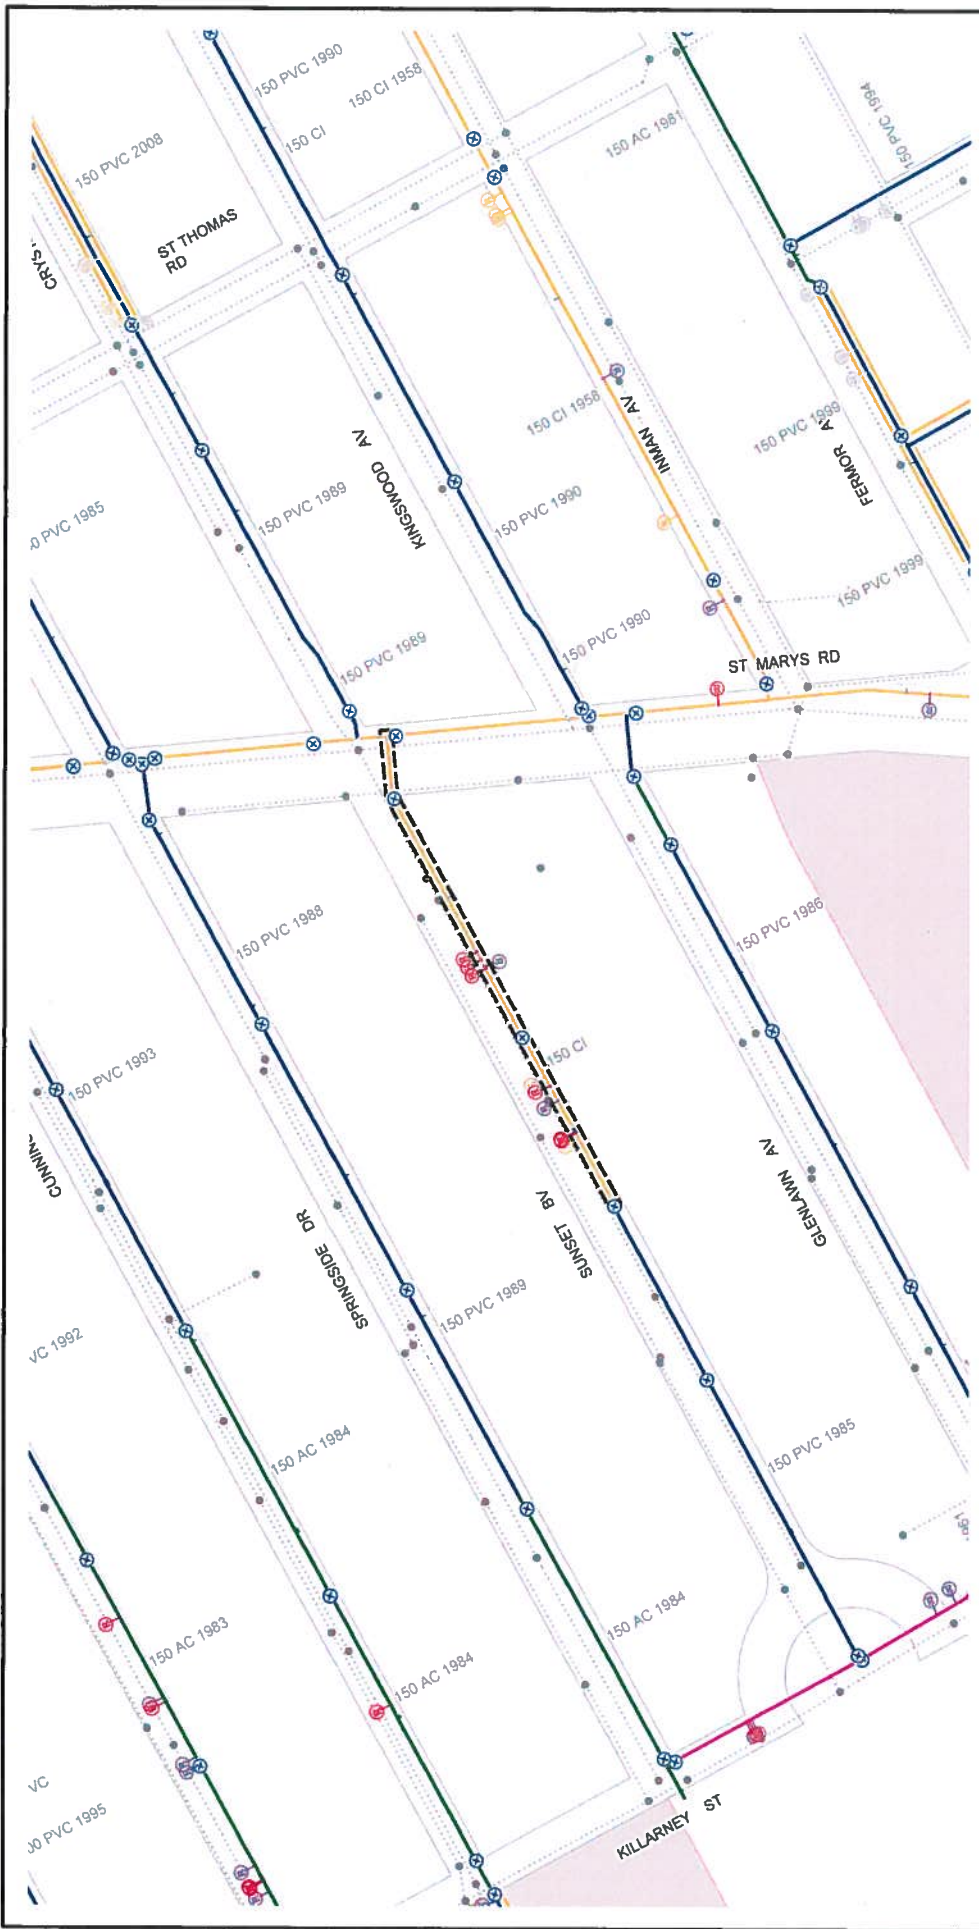

**CITY OF WINNIPEG
WATER AND WASTE DEPARTMENT
2018 WATER MAIN RENEWAL PROGRAM**

Location ID: 8 Street: SUNSET BV


Location Description: ST MARYS RD TO MID-BLOCK W

Scale: 1:2000 Renewal Type: REPAIR COUNT

Additional Notes:

Printed: 9/8/2017

PROJECTS	
15 YR - ABANDON	FEDERALIAN
15 YR	AQUEDUCT
15 YR - ABANDON	MANHOLE
VALVES	EDWARDS
20+ INCHES SERVICES	MULTIMY
HYDRANT	SCHOOL PARCELS
15 YRS	HYDRANT BRANCH
HISTORICAL PROJECTS	PVC PROJECT
PVC PROJECT	OUTRIGRO PROTECTION
FIRE PROTECTION UPGRADE	

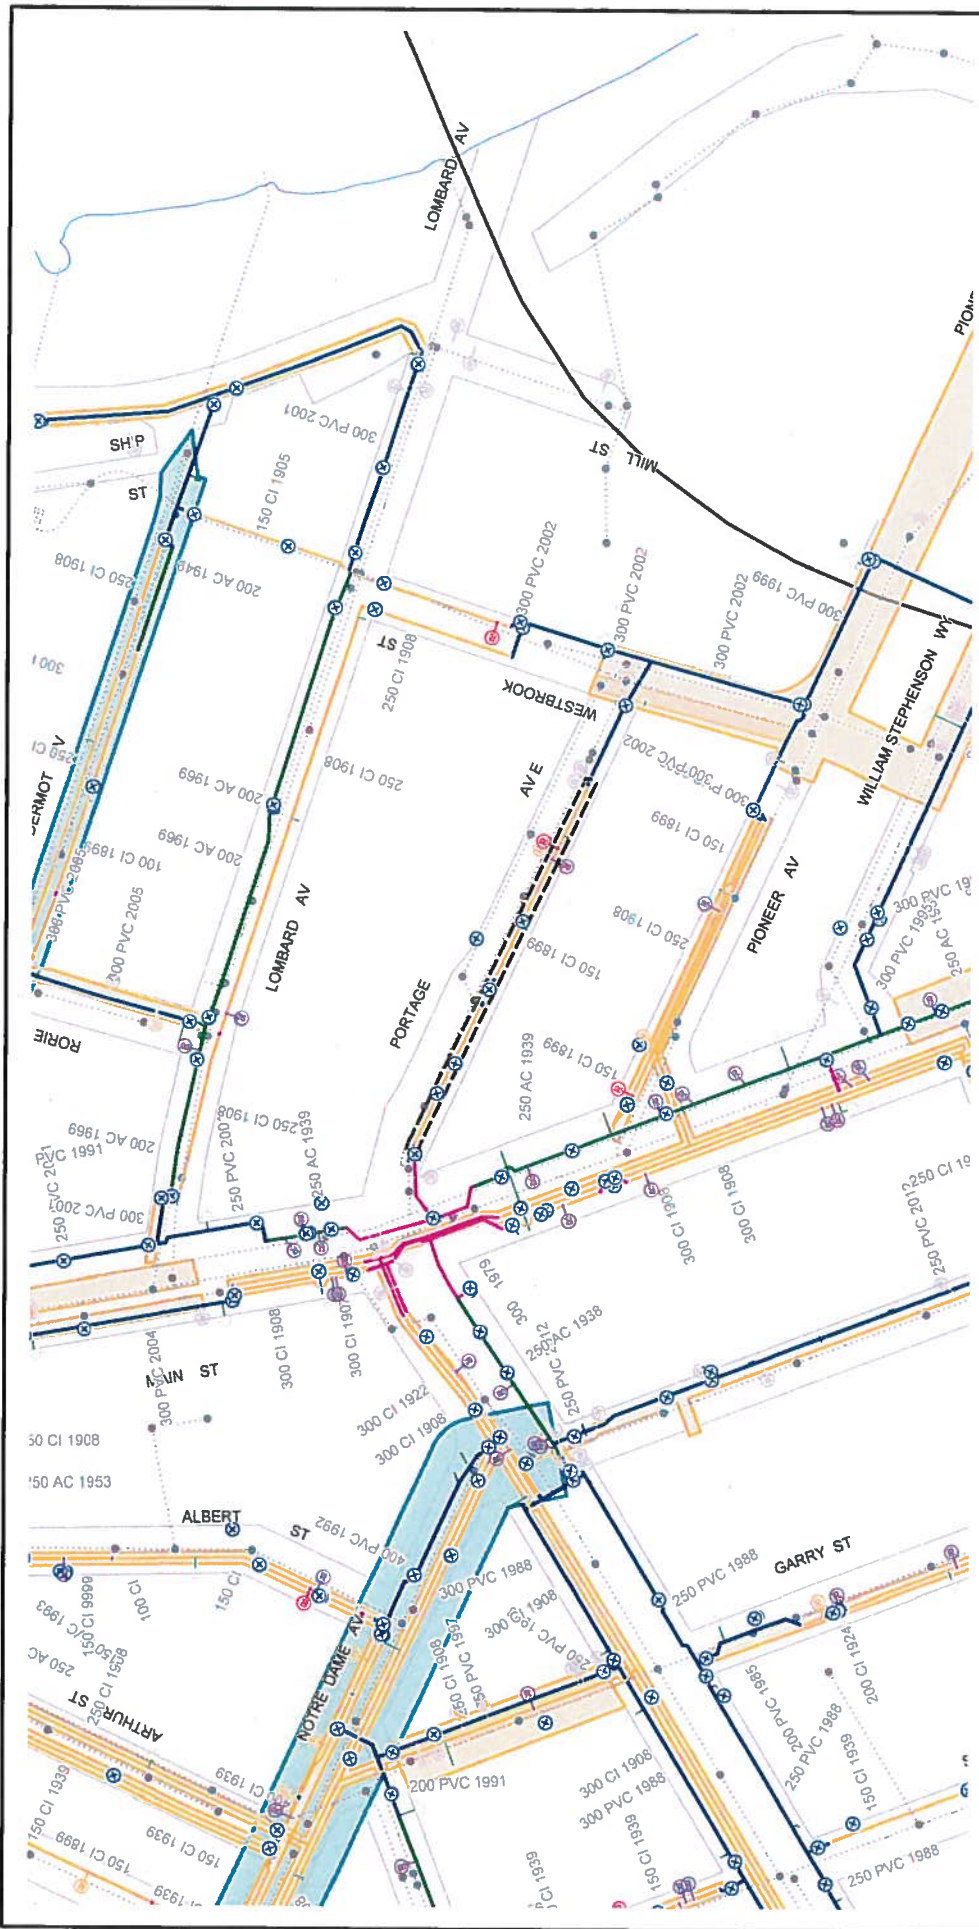

CITY OF WINNIPEG
WATER AND WASTE DEPARTMENT
2018 WATER MAIN RENEWAL PROGRAM

Location ID: 15 Street: PORTAGE AVE E


Location Description: MAIN ST TO MID-BLOCK W OF WESTBROOK ST

Scale: 1:2000 Renewal Type: WATER PLANNING

Additional Notes:

Printed: 9/8/2017

PROJECTS	
	REPAIR 1-15 YRS - ABANDON
	REPAIR 1-15 YRS
	REPAIR 1-15 YRS - ABANDON
	VALVE
	REPAIR 1-15 YRS - ABANDON
	REPAIR 1-15 YRS
	FEEDER MAIN
	ABDUCT
	MANHOLE
	SERVICE
	FULLWAY
	SCHOOL PARCELS
	HISTORICAL PROJECTS
	PWD PROJECT
	OUTDOOR PROTECTION
	PRE PROTECTION UPGRADE

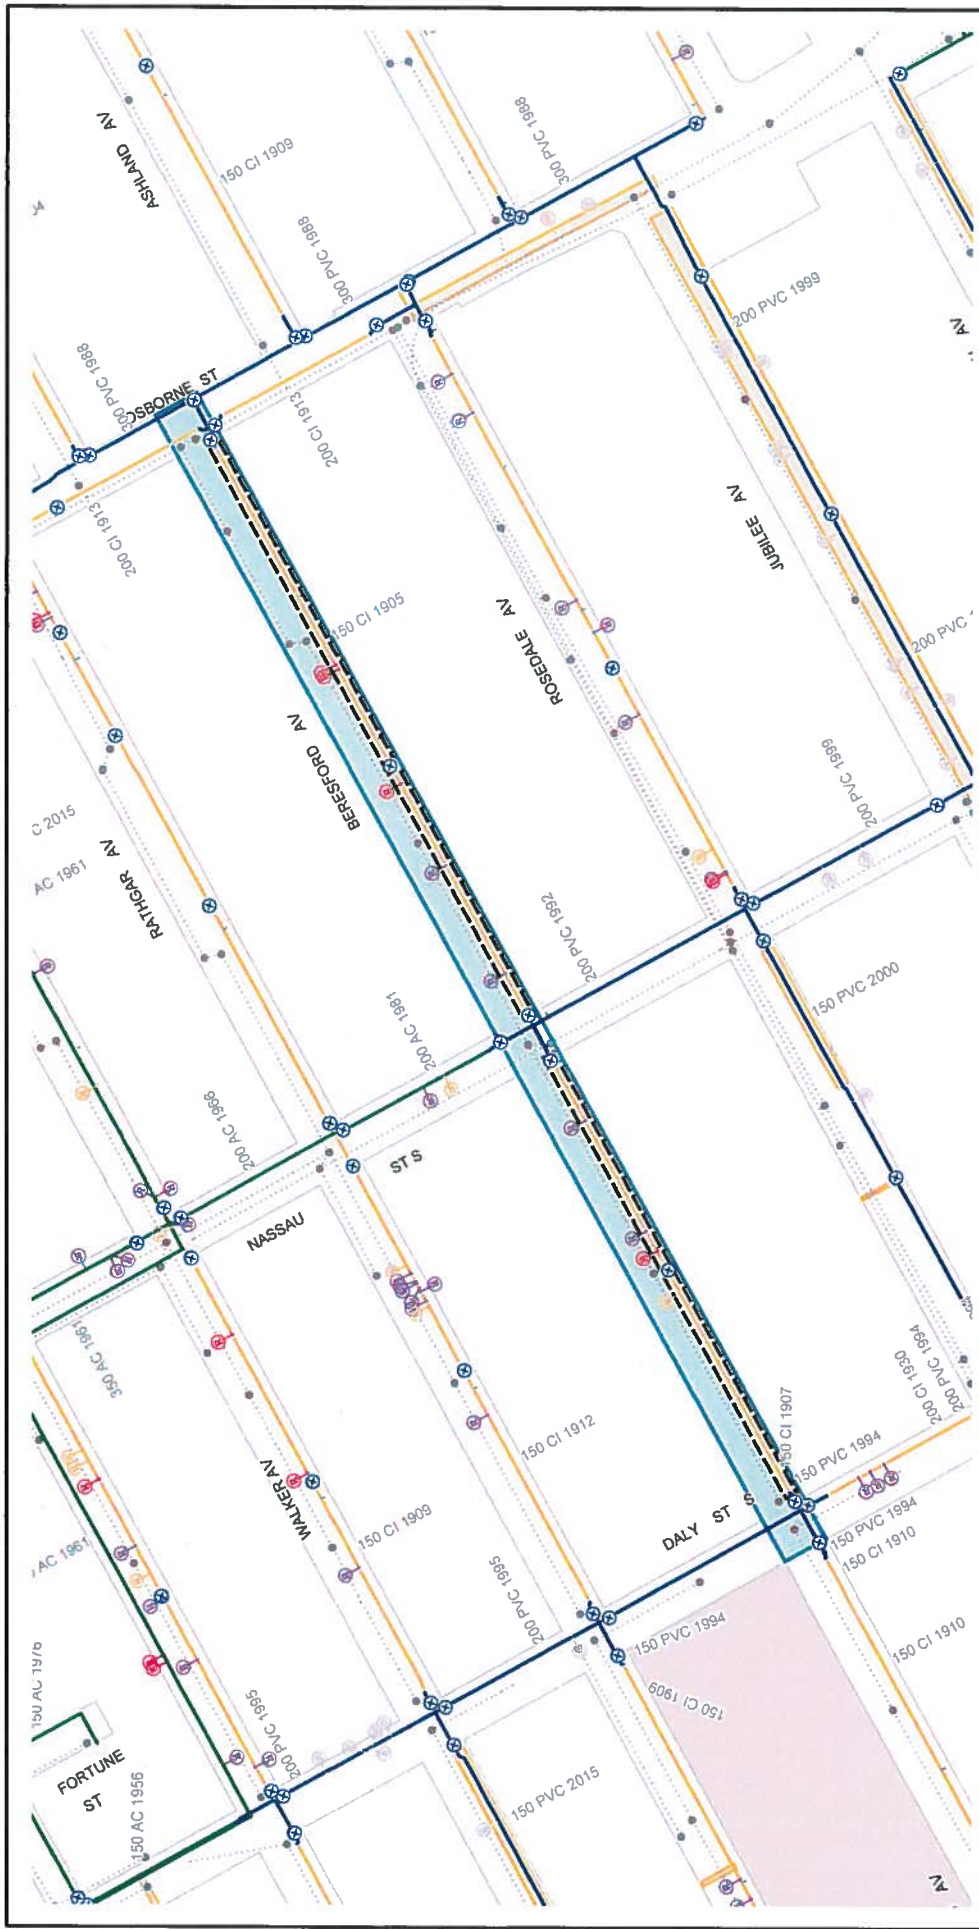

CITY OF WINNIPEG
WATER AND WASTE DEPARTMENT
2018 WATER MAIN RENEWAL PROGRAM

Winnipeg

Location ID: 25 Street: BERESFORD AVE

Location Description: DALY ST S TO OSBORNE ST

Scale: 1:2000 Renewal Type: PWD-LOCAL

Additional Notes:
 -PWD-Local project on Beresford.
 Coordinate with PWD

Printed: 9/8/2017

PROJECTS	
	ABANDON
	REPAIR 1-15 YRS
	REPAIR 15-30 YRS
	REPAIR 30-45 YRS
	REPAIR 45-60 YRS
	REPAIR 60-75 YRS
	REPAIR 75-90 YRS
	REPAIR 90-100 YRS
	ABANDON
	SEWER
	STORMWATER
	FIRE PROTECTION UPGRADE
	OTHER



CITY OF WINNIPEG
WATER AND WASTE DEPARTMENT
2018 WATER MAIN RENEWAL PROGRAM

Location ID: 29 Street: TACHE AVE

Location Description: ST MARYS RD TO MID-BLOCK S FOR CONISTON ST

Scale: 1:2000 Renewal Type: PWD-LOCAL

Additional Notes:
 -PWD-Local project on Tache, Coordinate with PWD
 -Proximity to Nelson McIntyre Collegiate

Printed: 9/6/2017

PROJECTS	
REPAIR < 5 YRS - ABANDON	FREESTRAN
REPAIR < 5 YRS	ADUCT
REPAIR < 5 YRS - ABANDON	MANHOLE
VALVES	SEWERS
20+ FT DEEP EXCAVATIONS	RAILWAY
HYDRANT	SCHOOL PARCELS
REPAIR < 5 YRS - ABANDON	
REPAIR < 5 YRS	HYDRANT BRANCH
CI W/M	
PVC W/M	
AC W/M	
UNKNOWN MATERIAL	
REPAIR < 5 YRS	
REPAIR < 5 YRS - ABANDON	
REPAIR < 5 YRS	
HISTORICAL PROJECTS	
PWD PROJECT	
OUTGAS PROTECTION	
FIRE PROTECTION UPGRADE	