
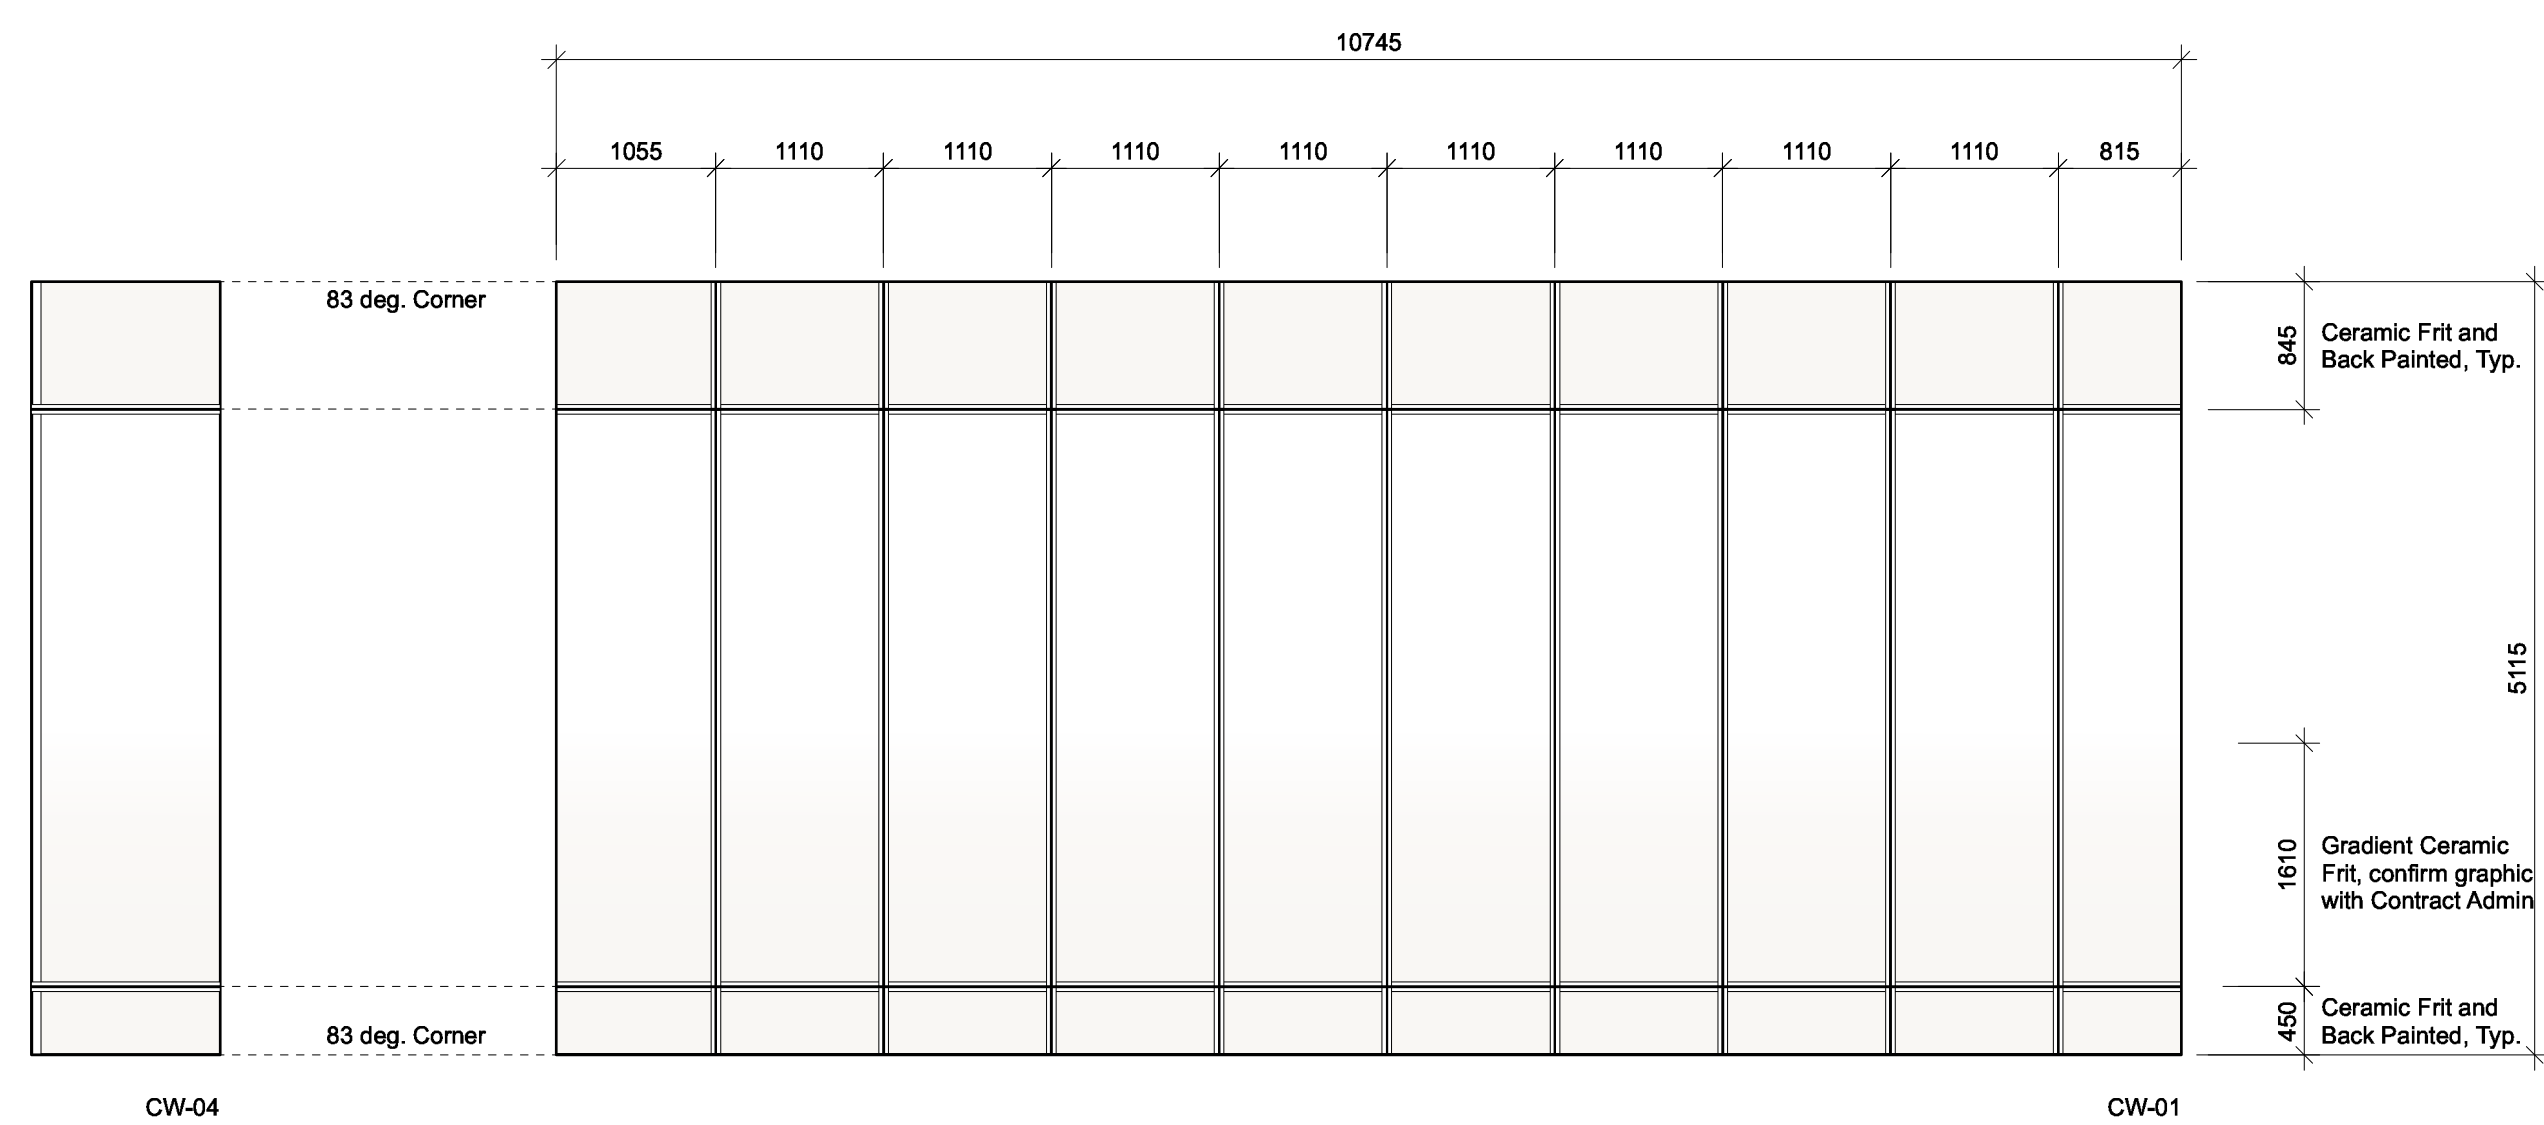



Aluminum Curtain Wall Schedule

CW-01, CW-02, CW-03, CW-04


- Basis of Design:
- Aluminum (Alumicor 2600 Thermawall or equivalent)
 - triple pane, low-e, argon filled
 - 2-way SSG as per schedule
 - 170 mm deep back bar
 - colour to be black anodized
 - Refer to Section 088000 for insulated glass unit types

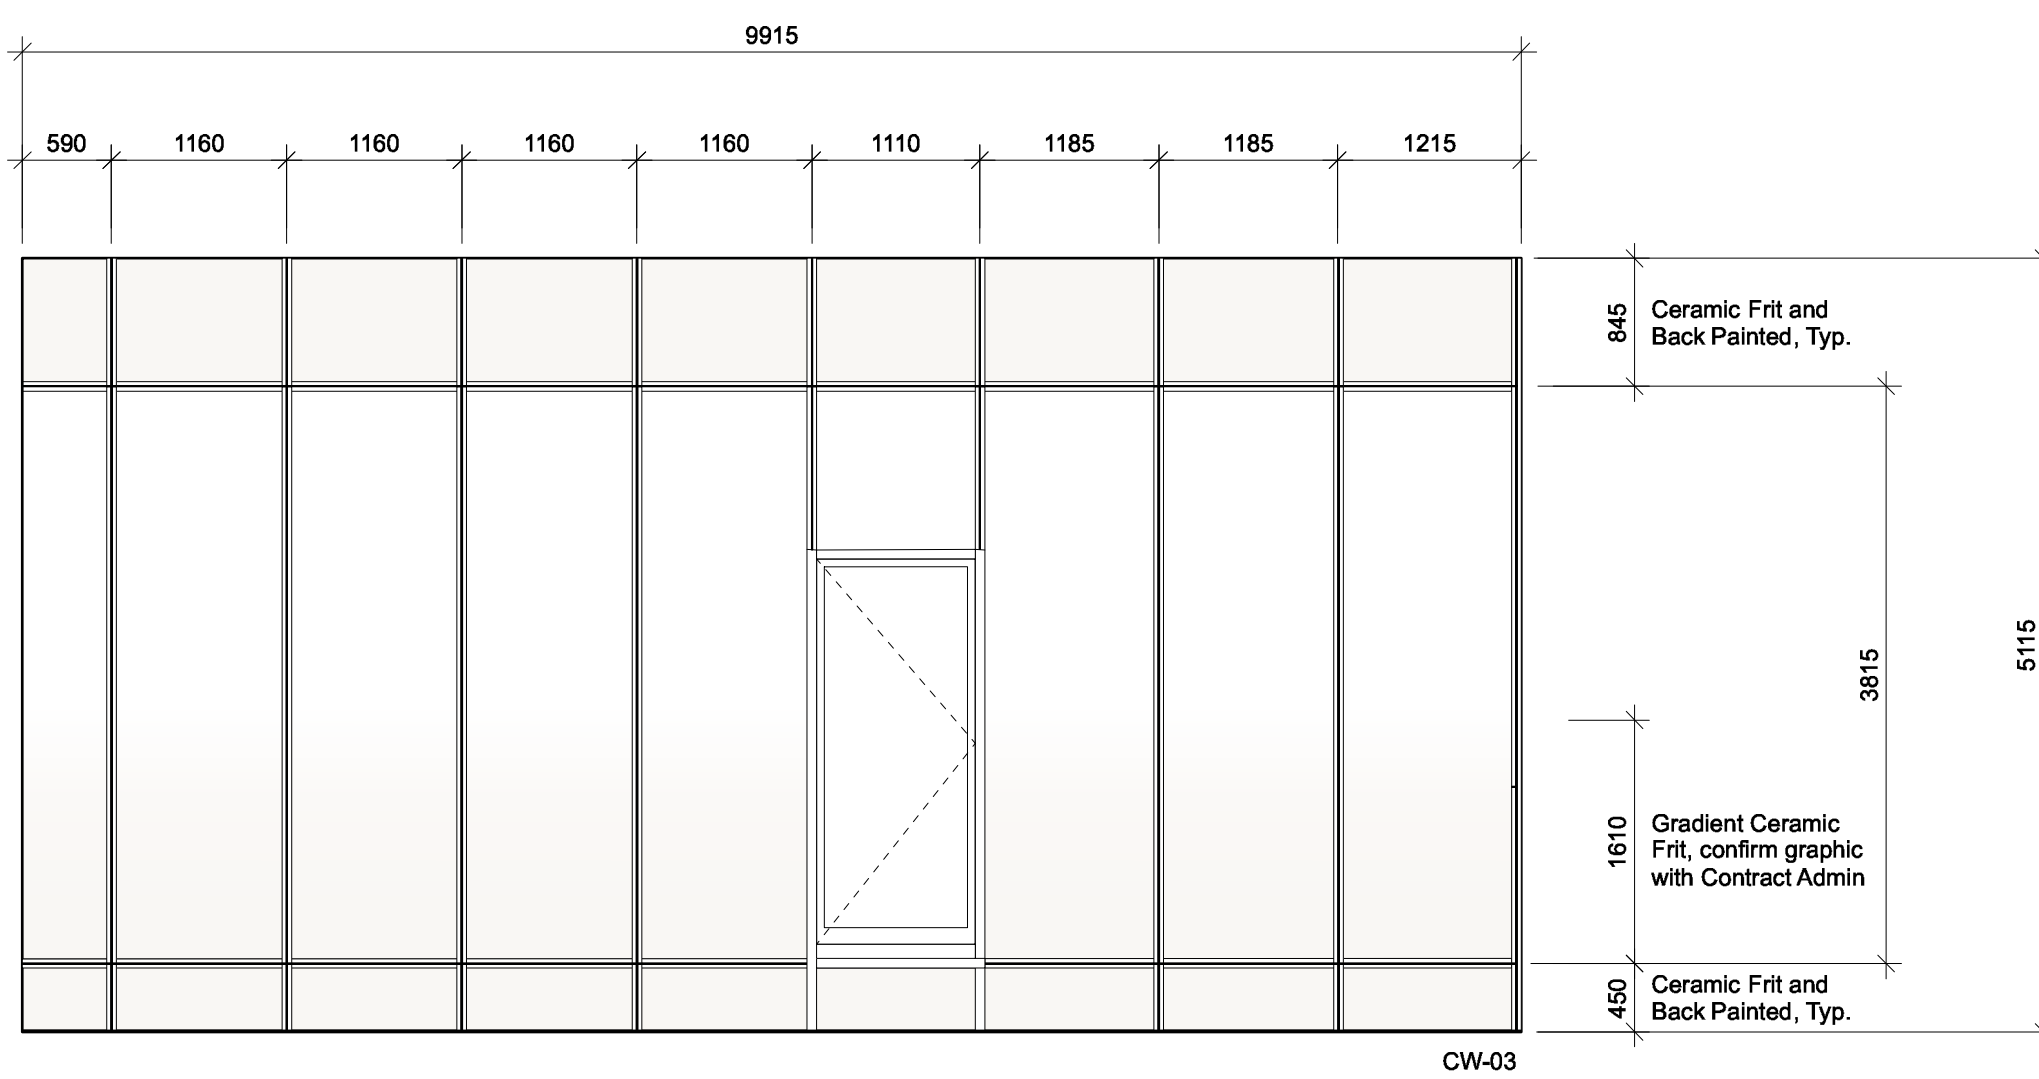


3
A-001
Curtain Wall Elevations

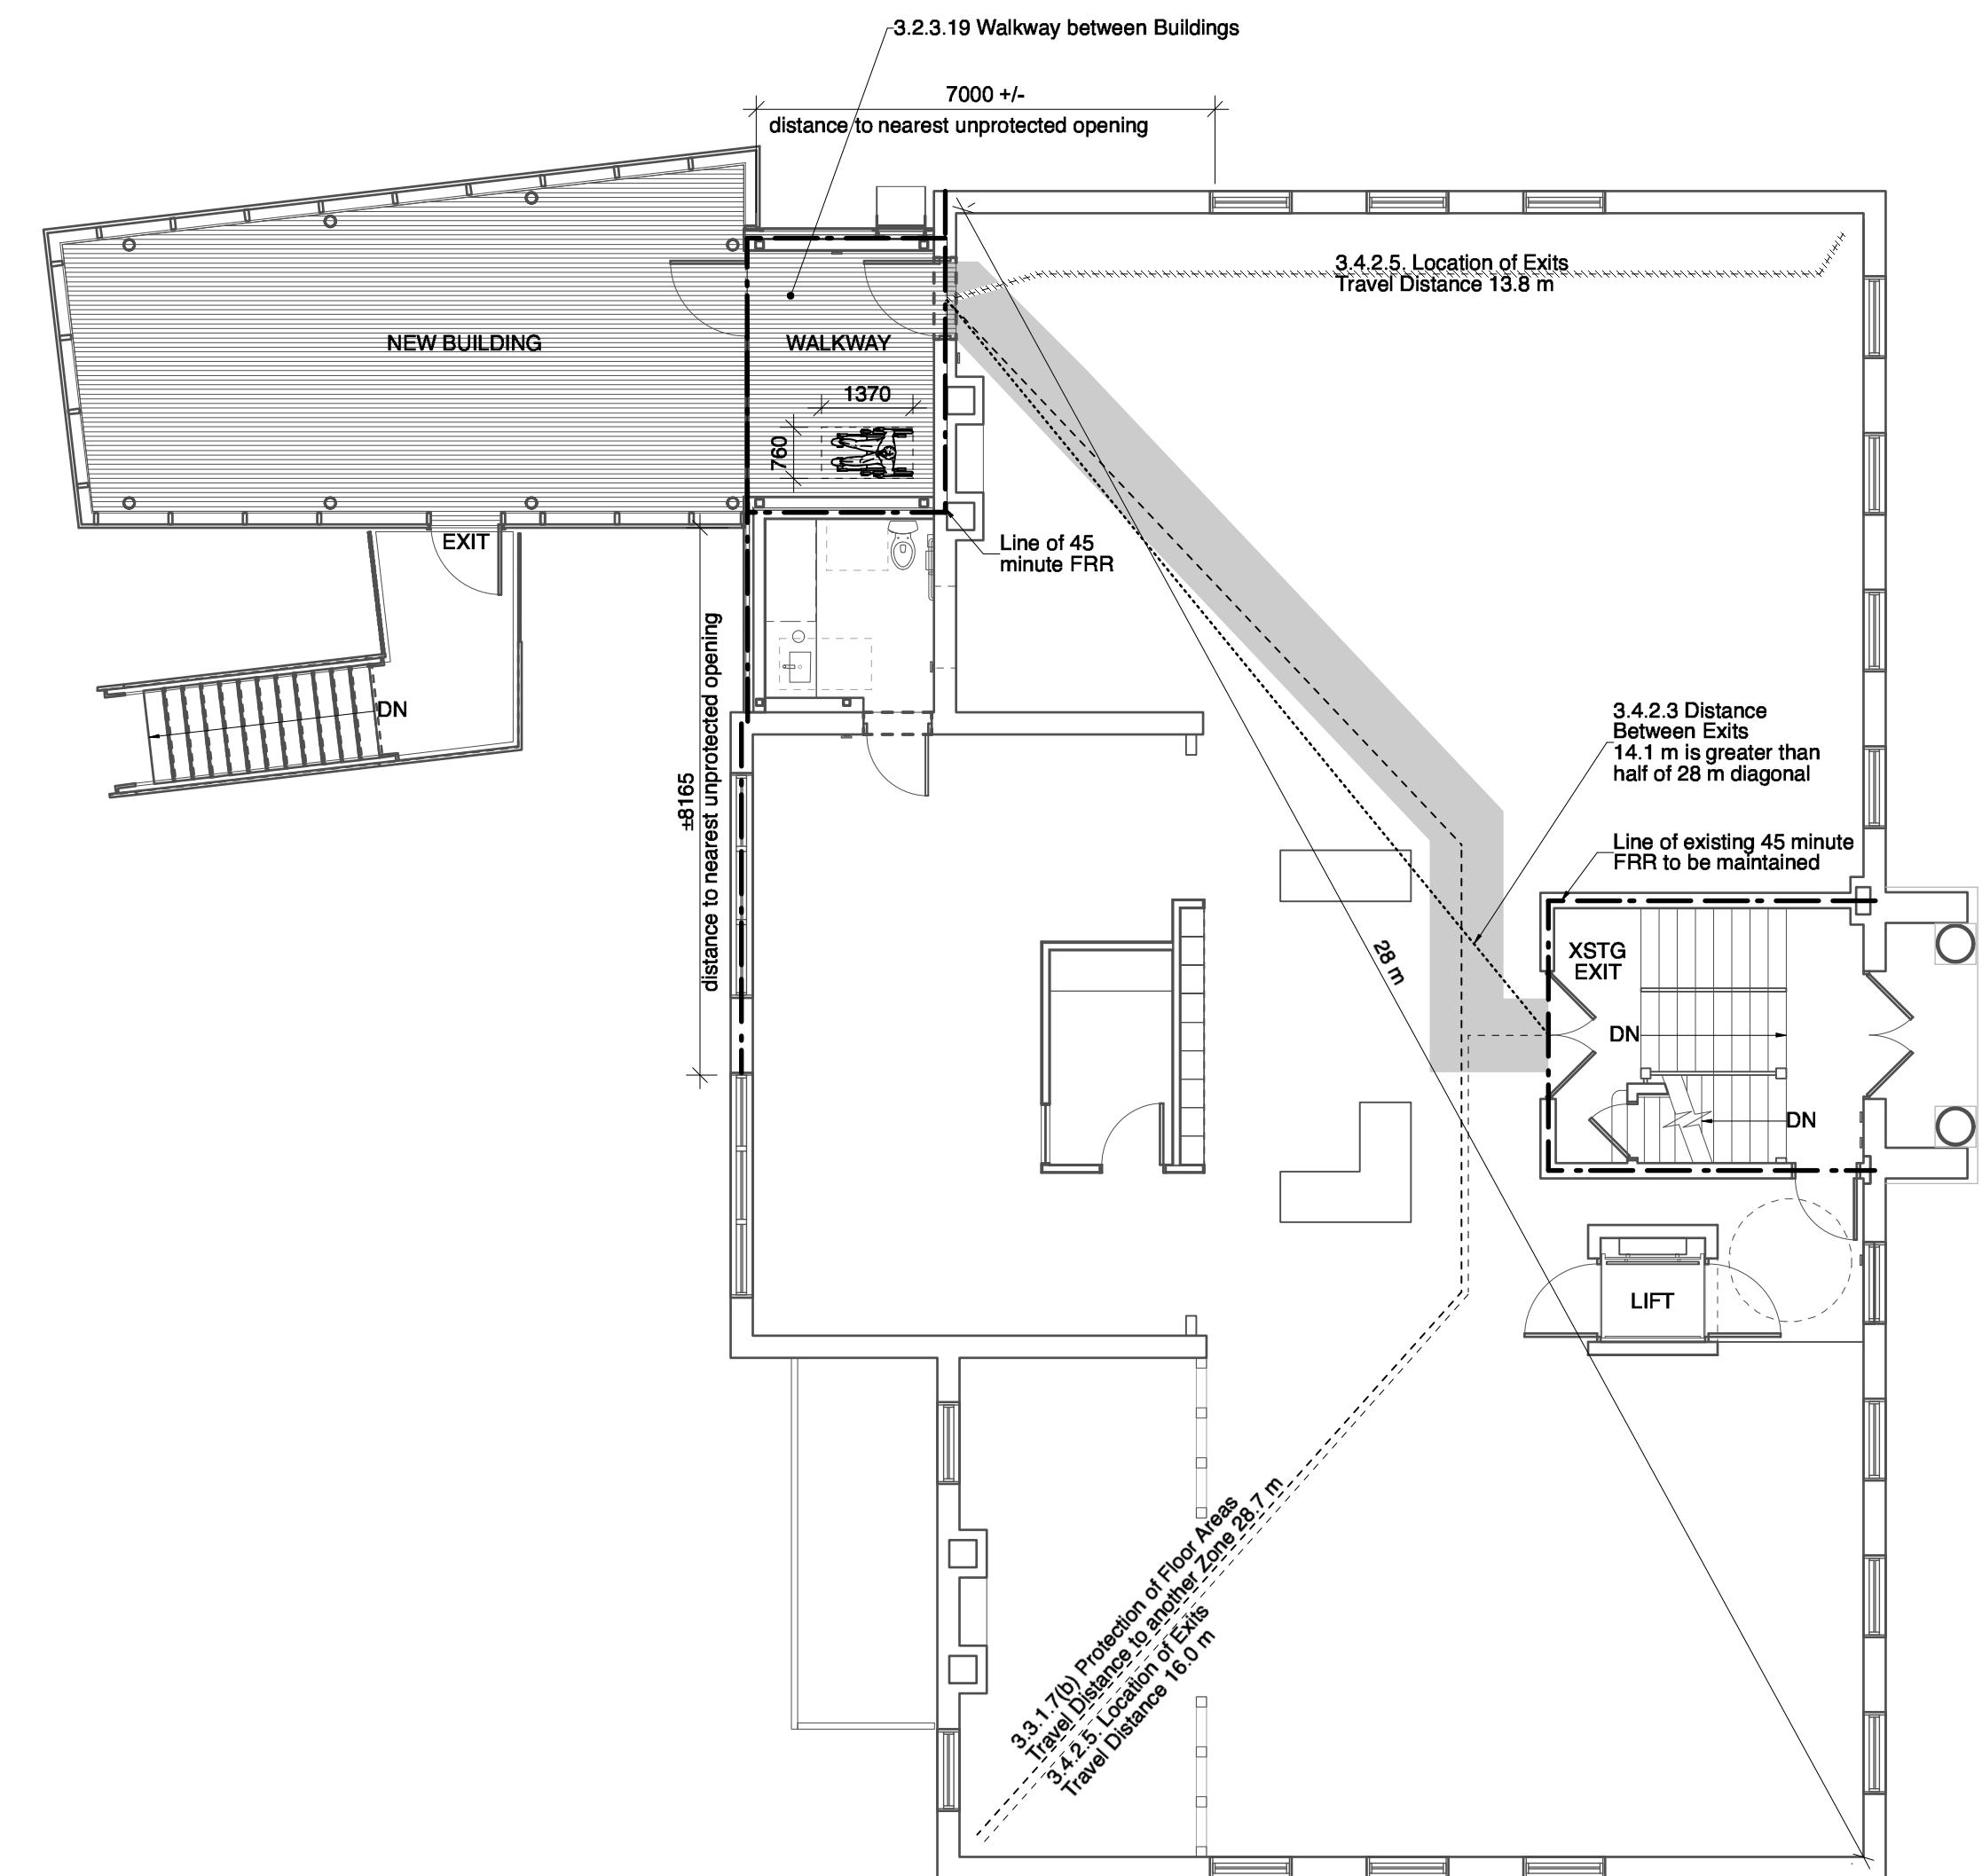

2
A-001
Main Floor Diagram

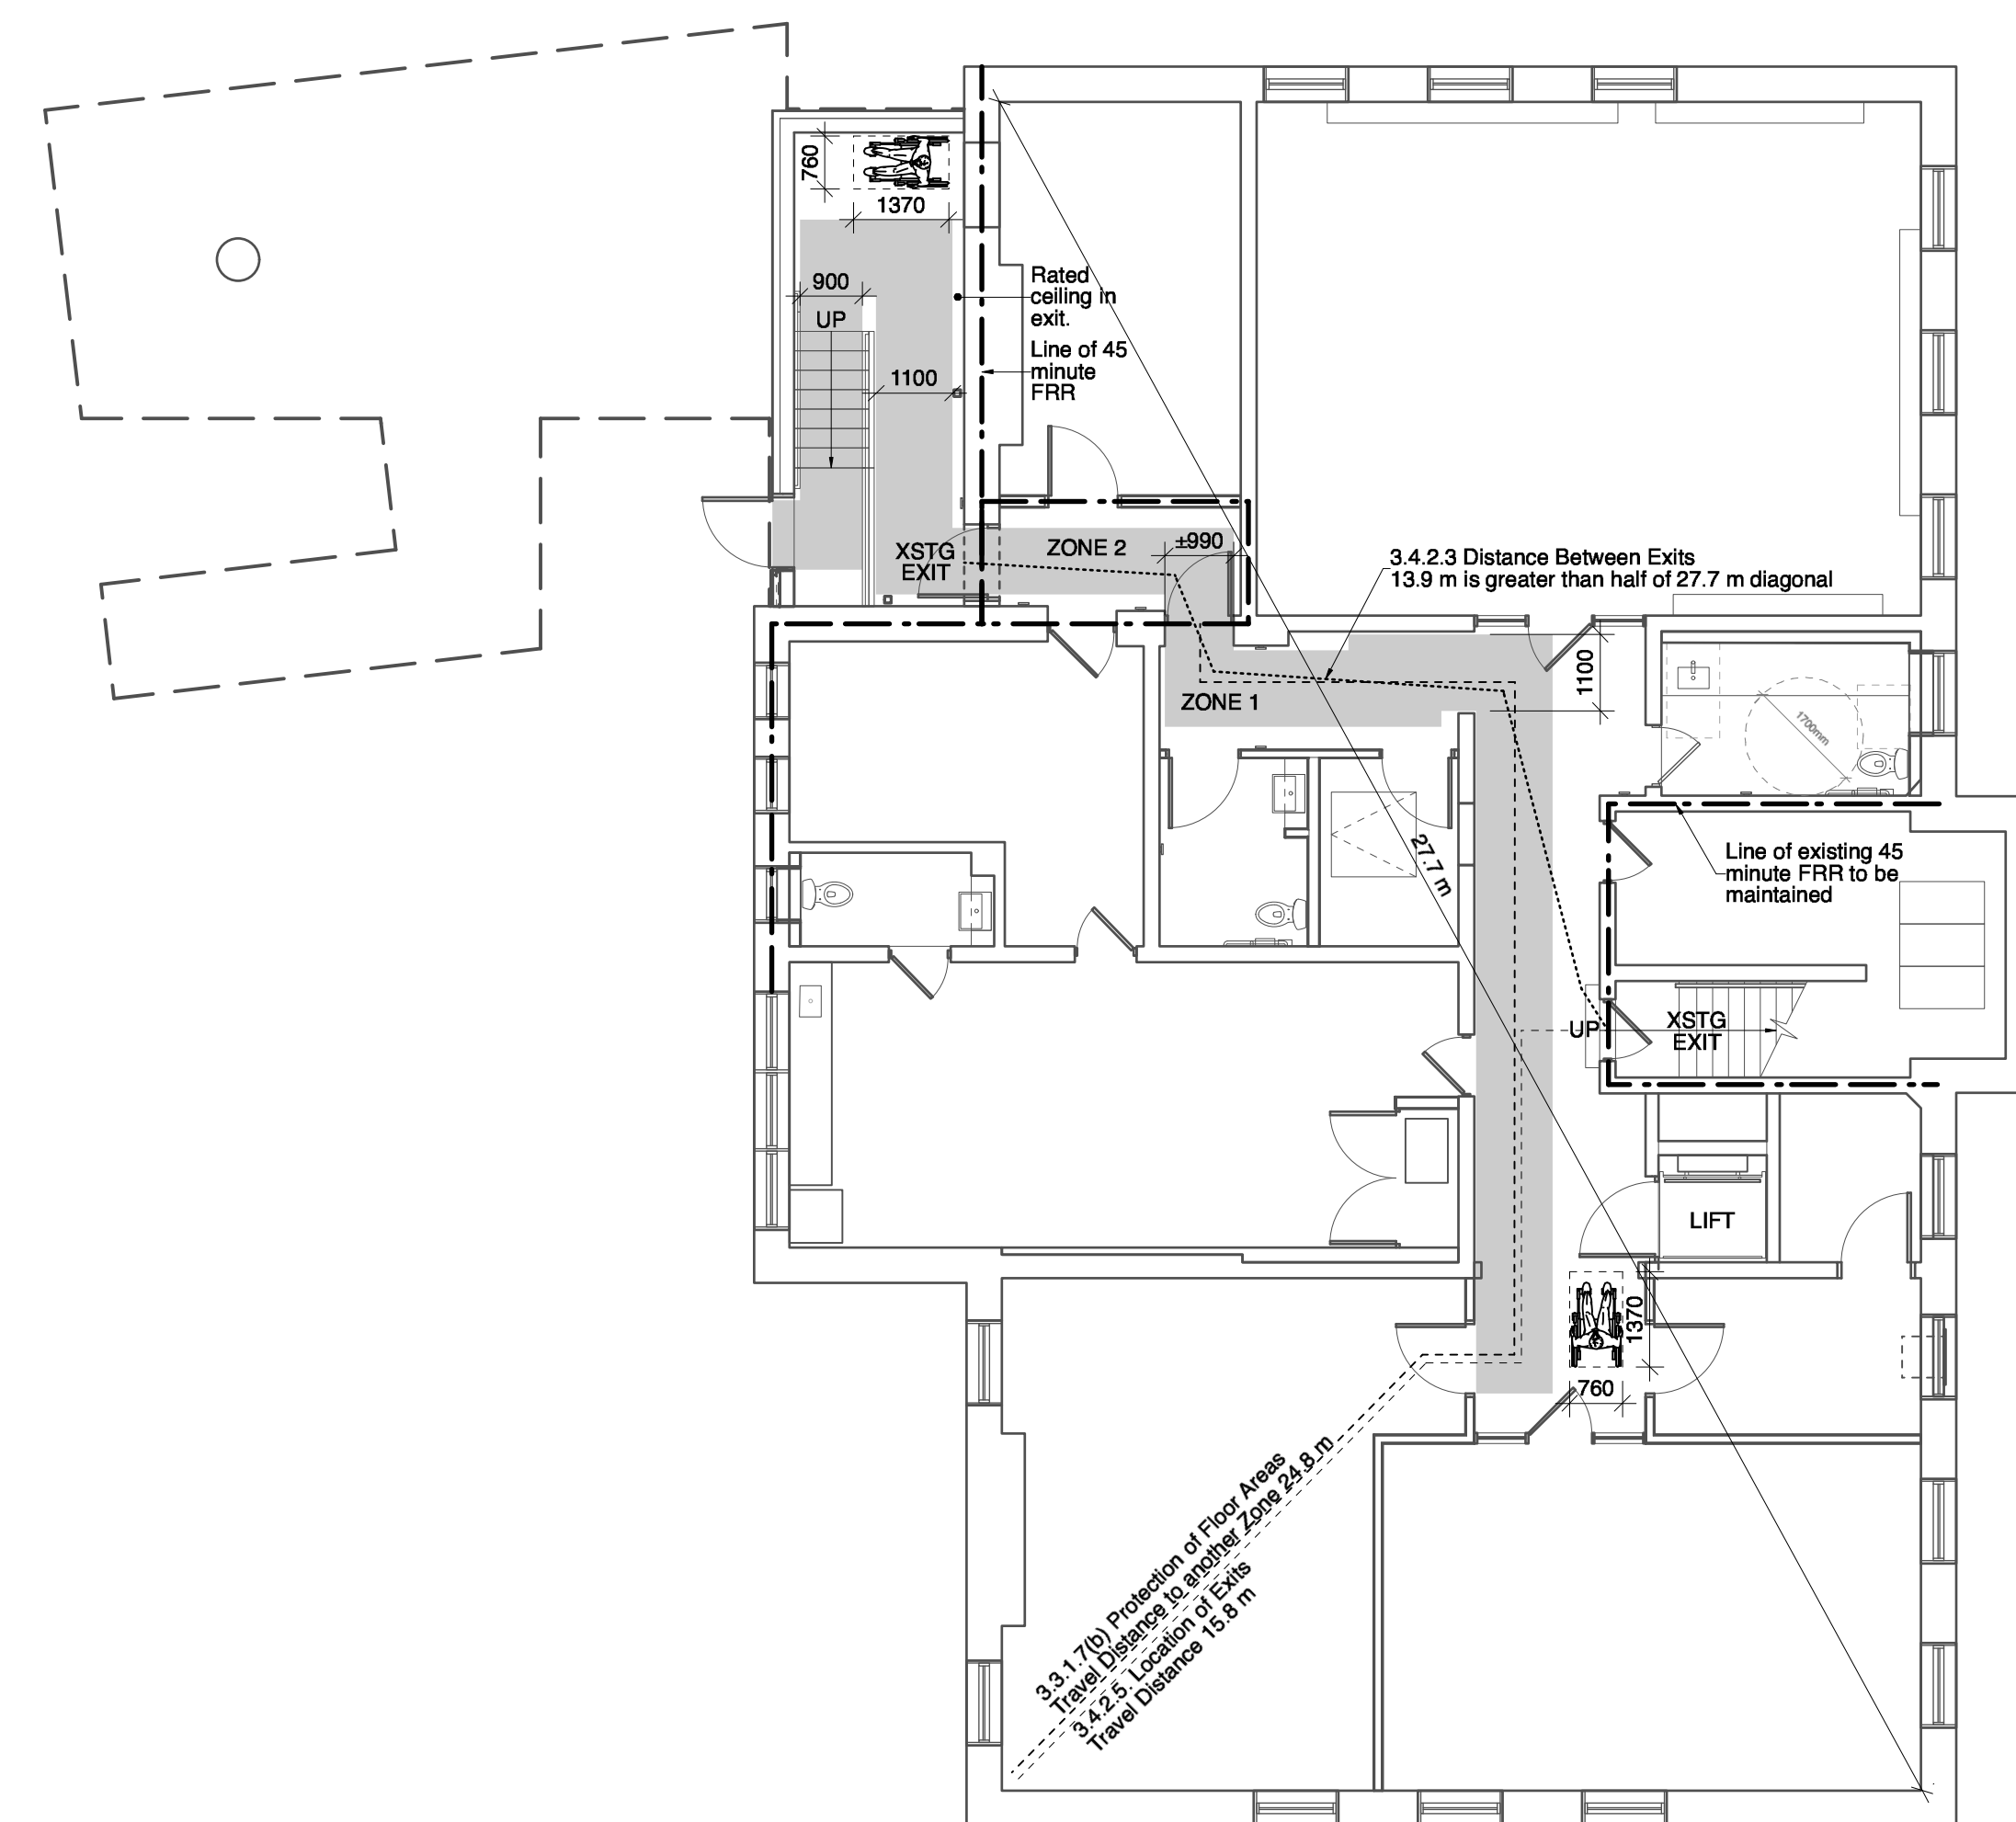

1
A-001
Basement Diagram

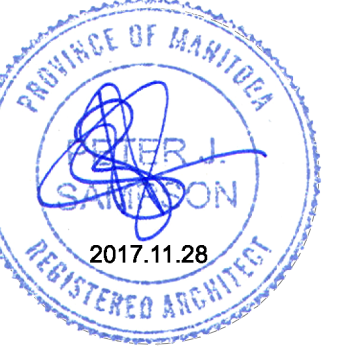

This drawing must not be scaled. The contractor shall verify all dimensions and other data on site prior to commencement of work. Discrepancies, errors, and omissions are to be reported to Public City Architecture Inc. prior to proceeding with the Work.

Drawings and specifications as instruments of service are the property of Public City Architecture Inc. and when made, must bear their name. All prints to be returned to Public City Architecture Inc. upon request.

Project
Cornish Library Renovation

Drawing
Code Analysis and Glazing Elevations

Drawn By TH	Reviewed By PS
Scale As Noted	Drawing No. A-001

Date 2016.10.06	Project No. 1503a
--------------------	----------------------