




9 Section Detail - 1:5
A-601

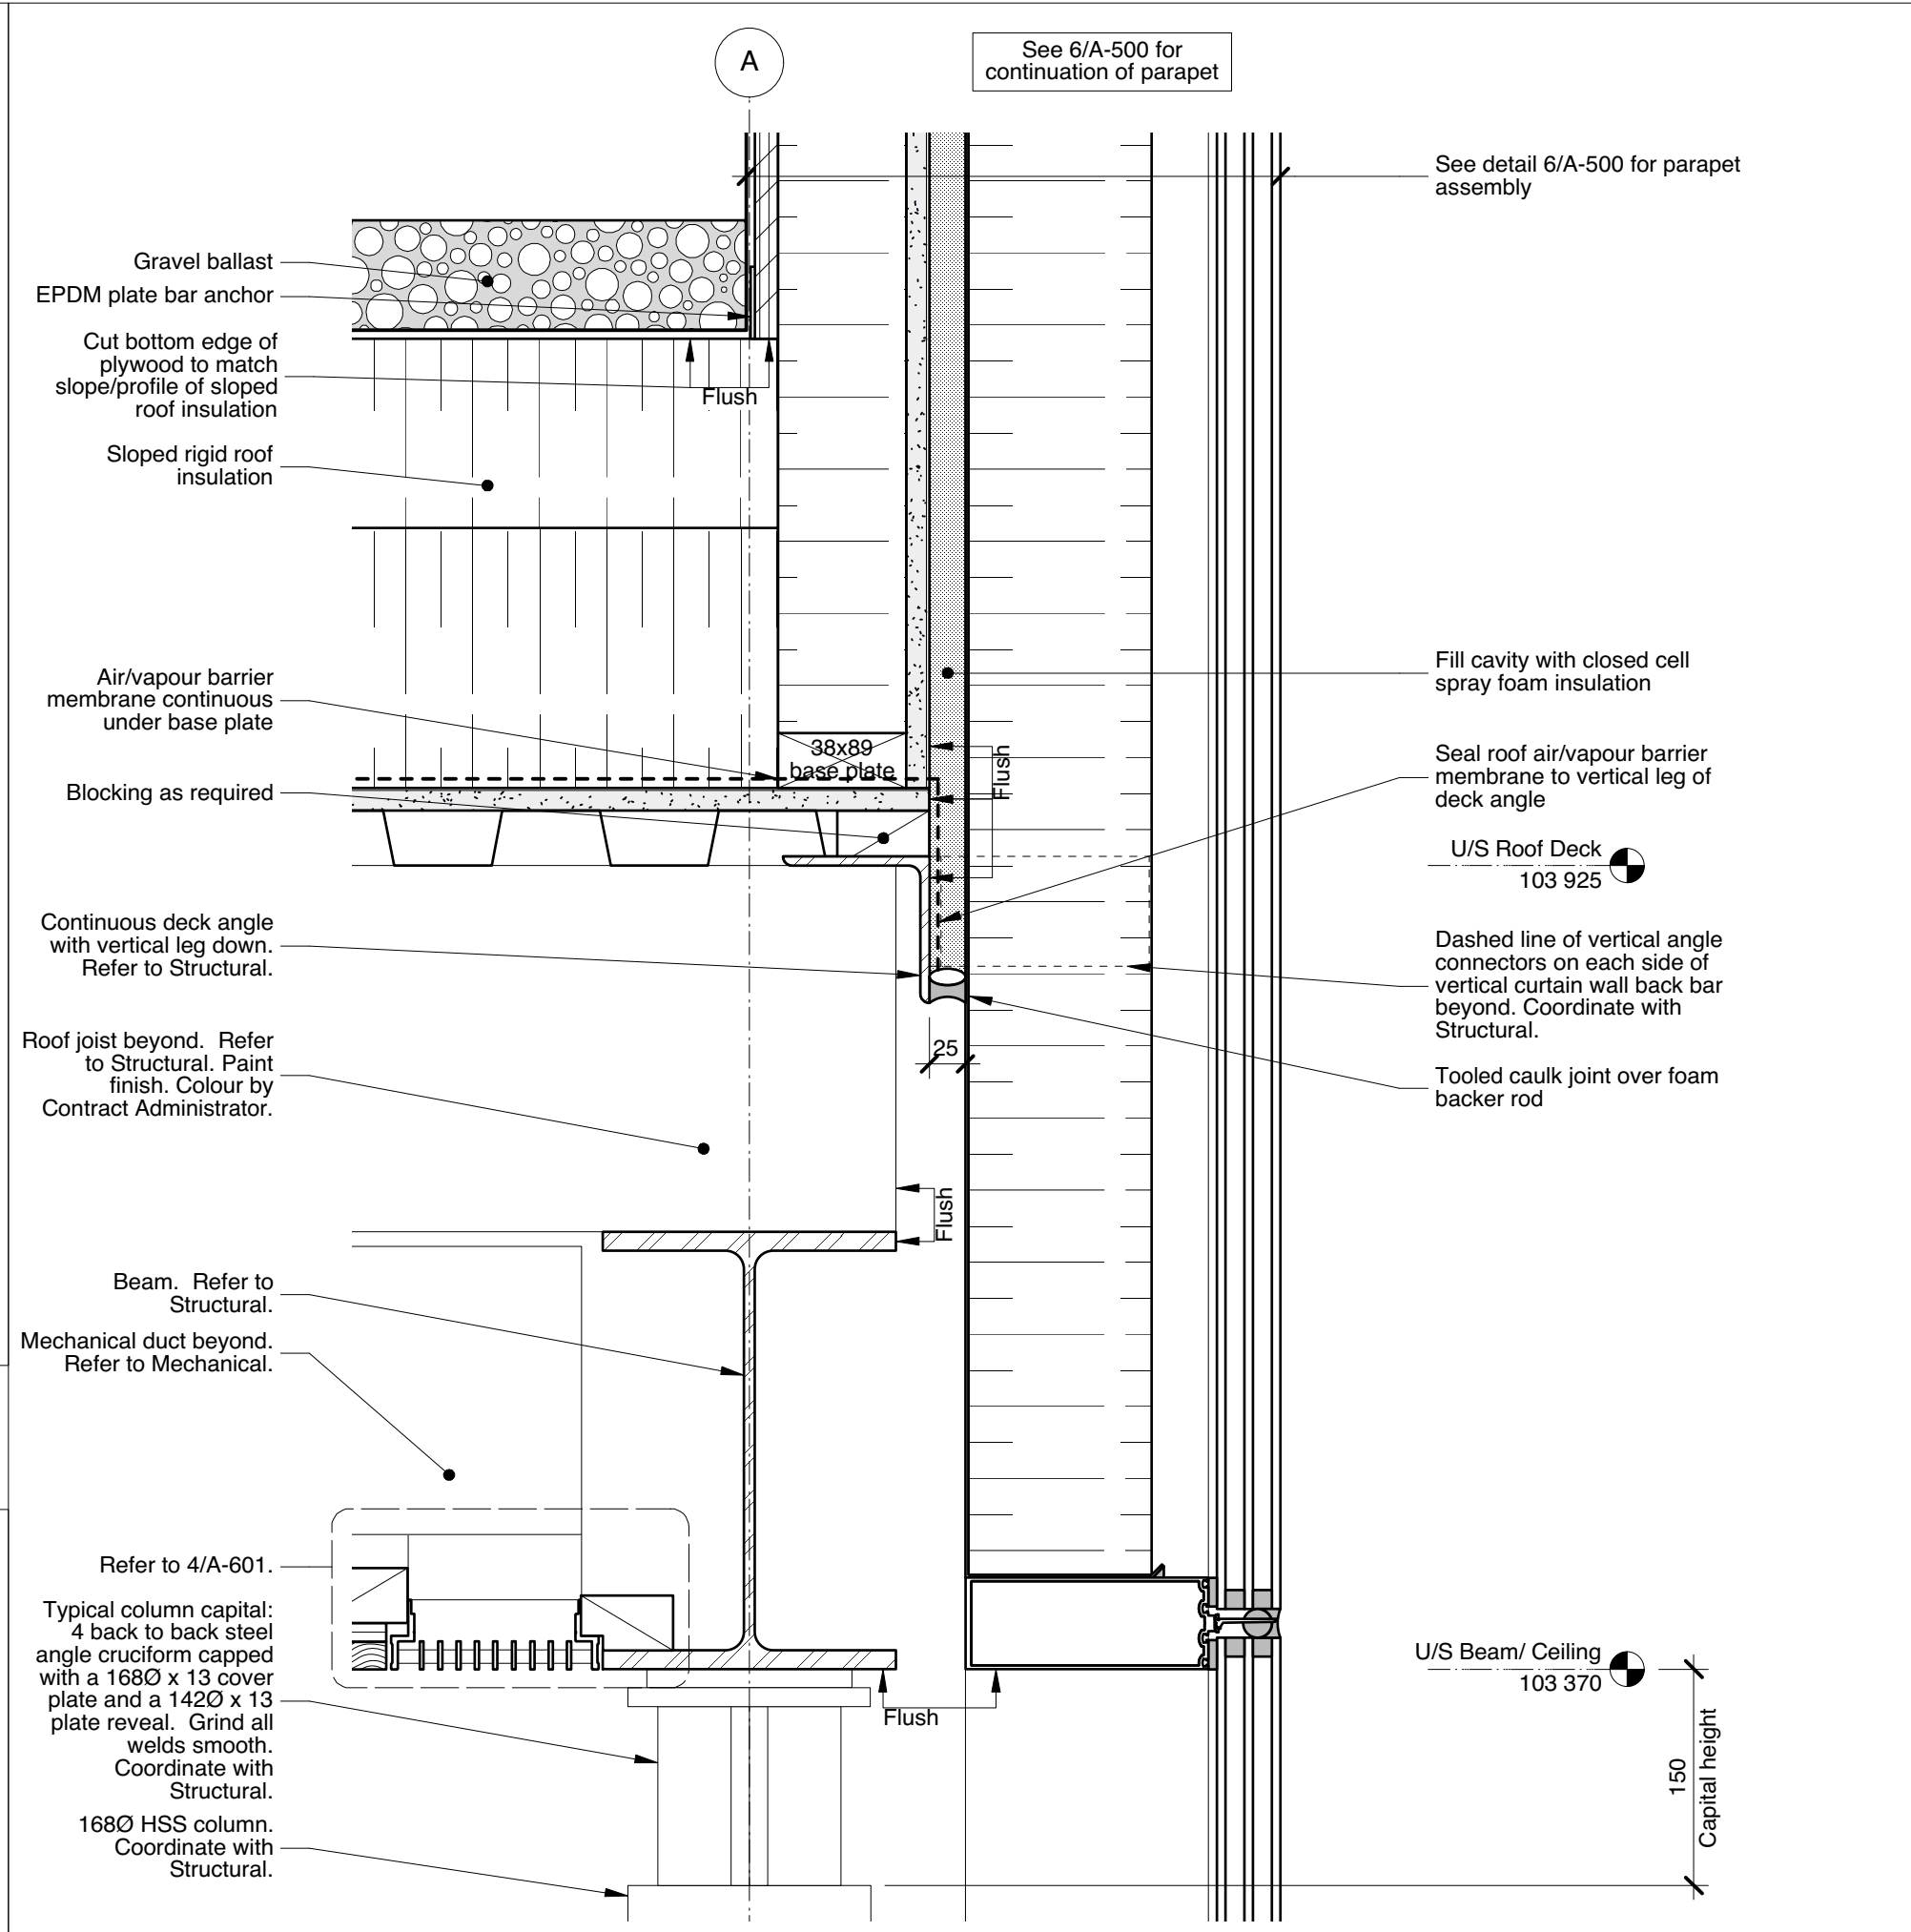


6 Section Detail - Curtain Wall Head 1:5
A-601

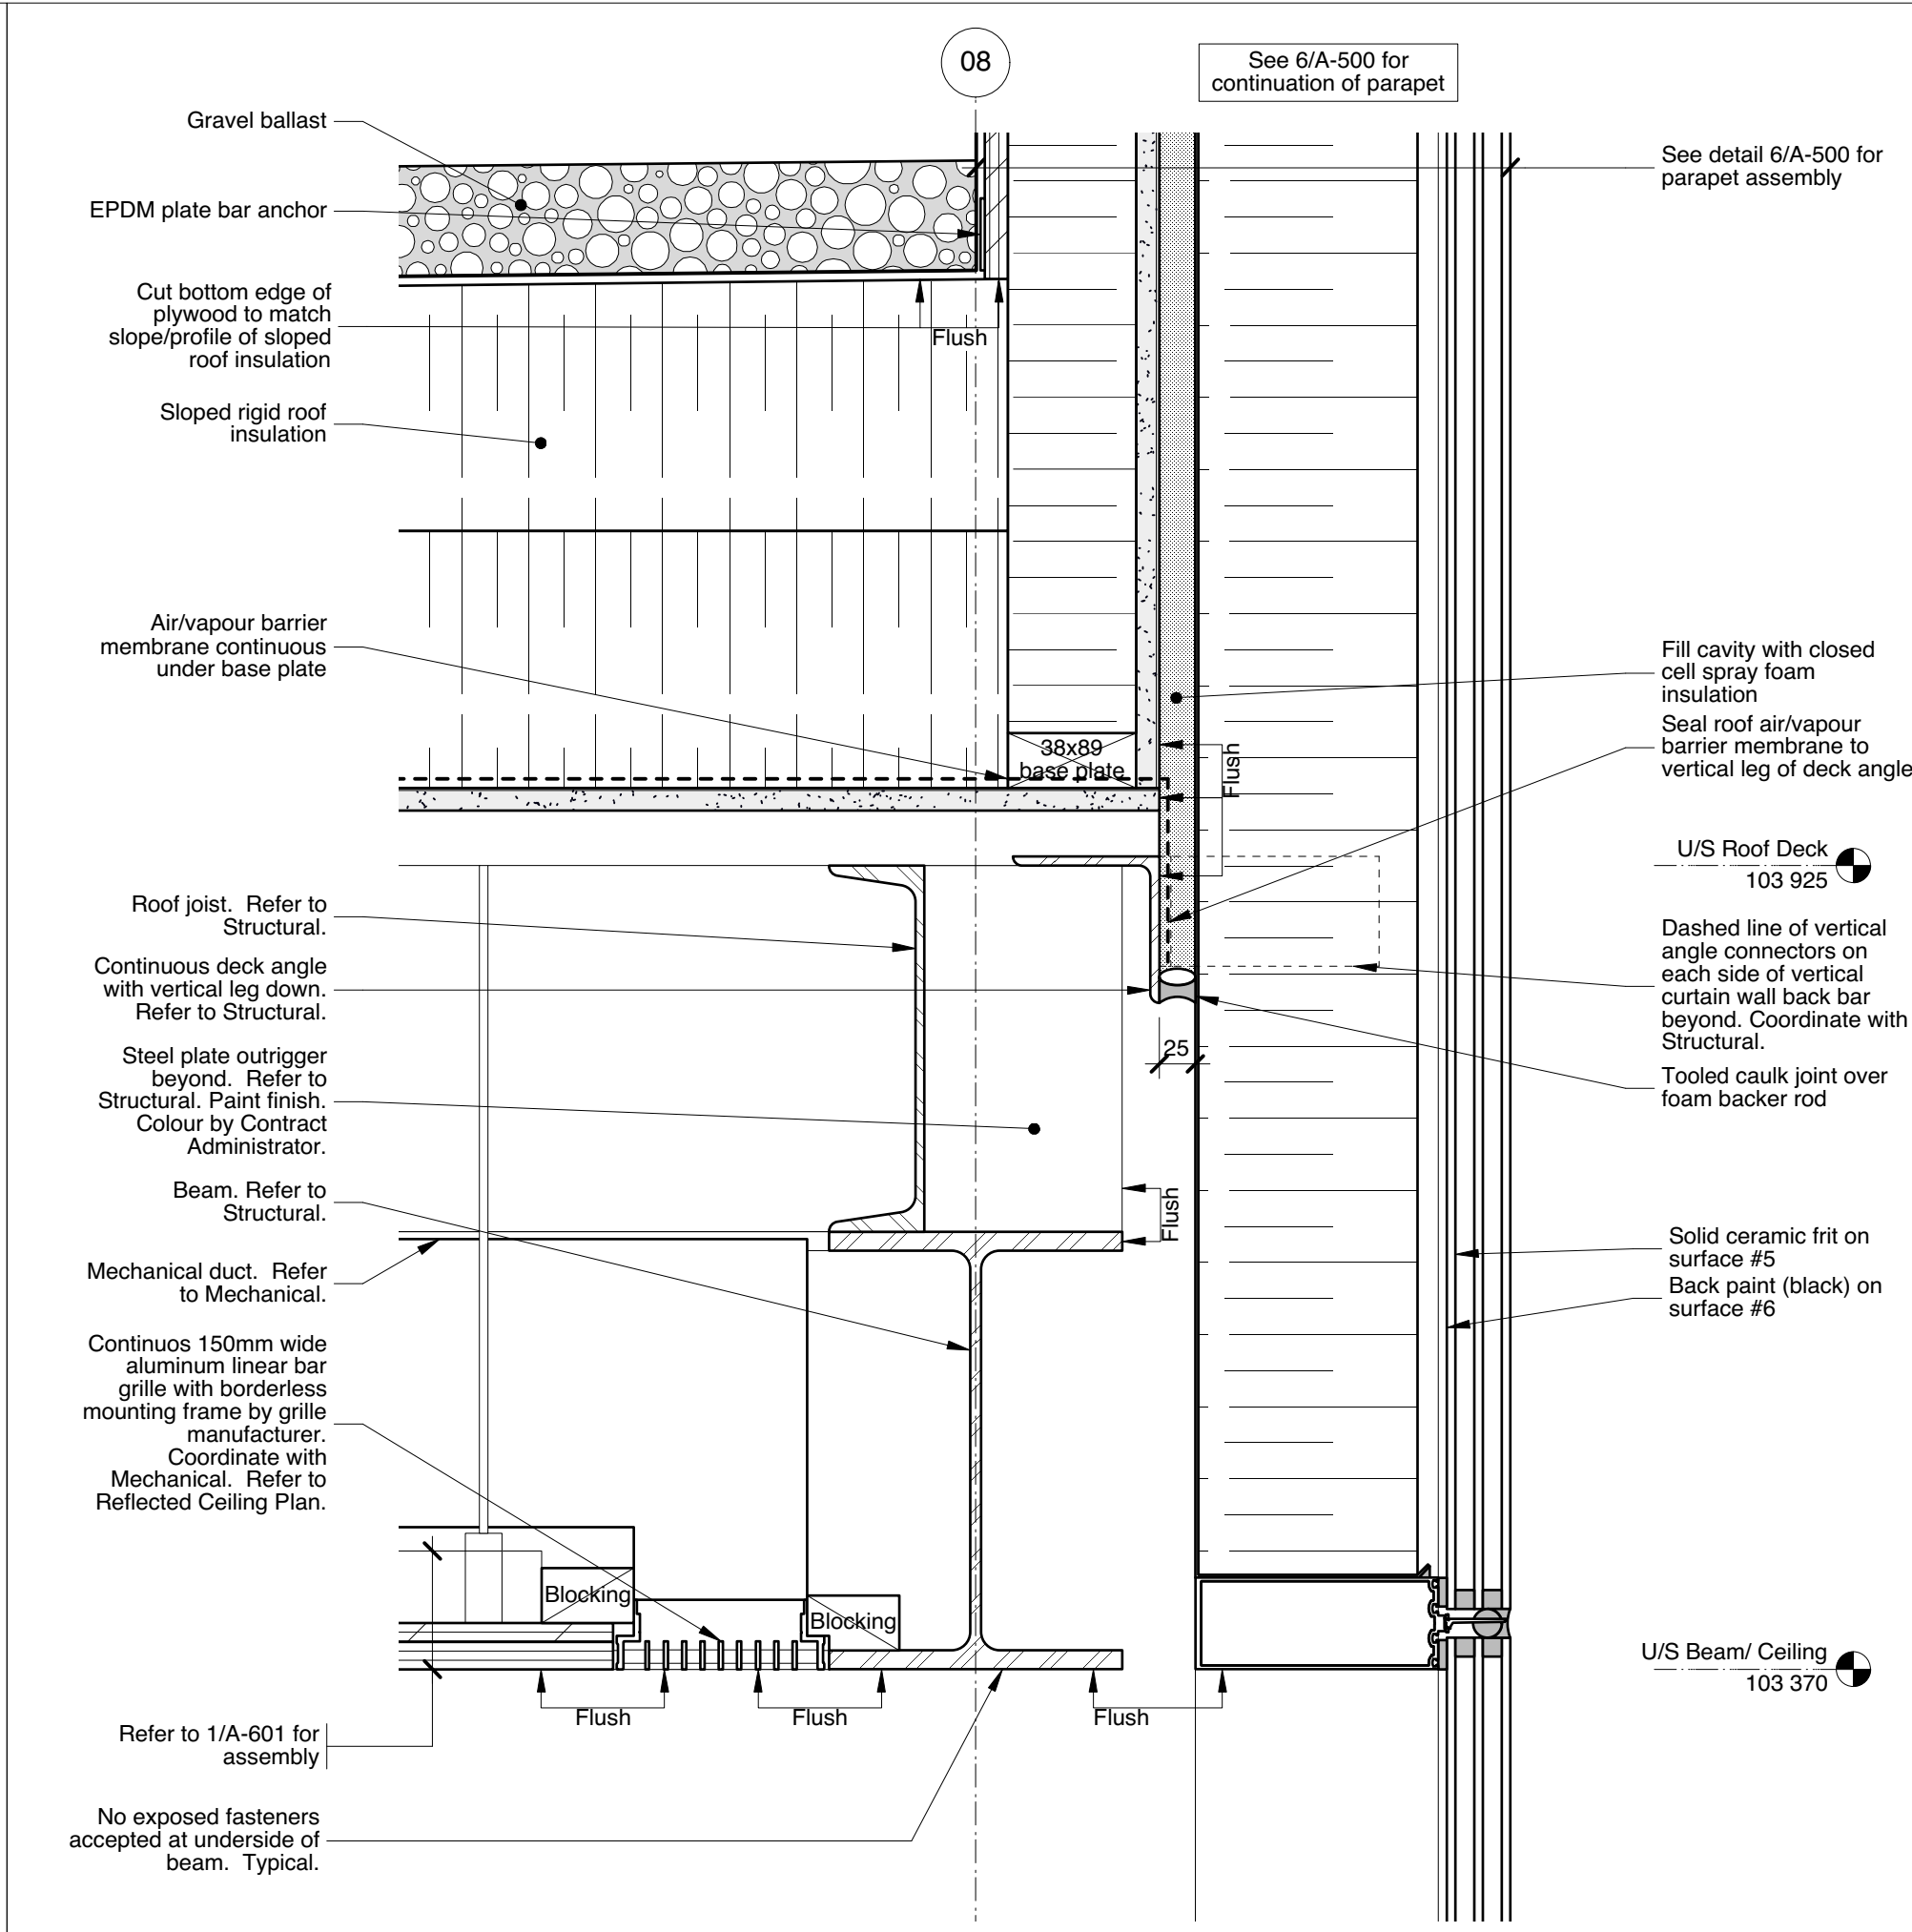


4 Section Detail - Curtain Wall Head 1:5
A-601

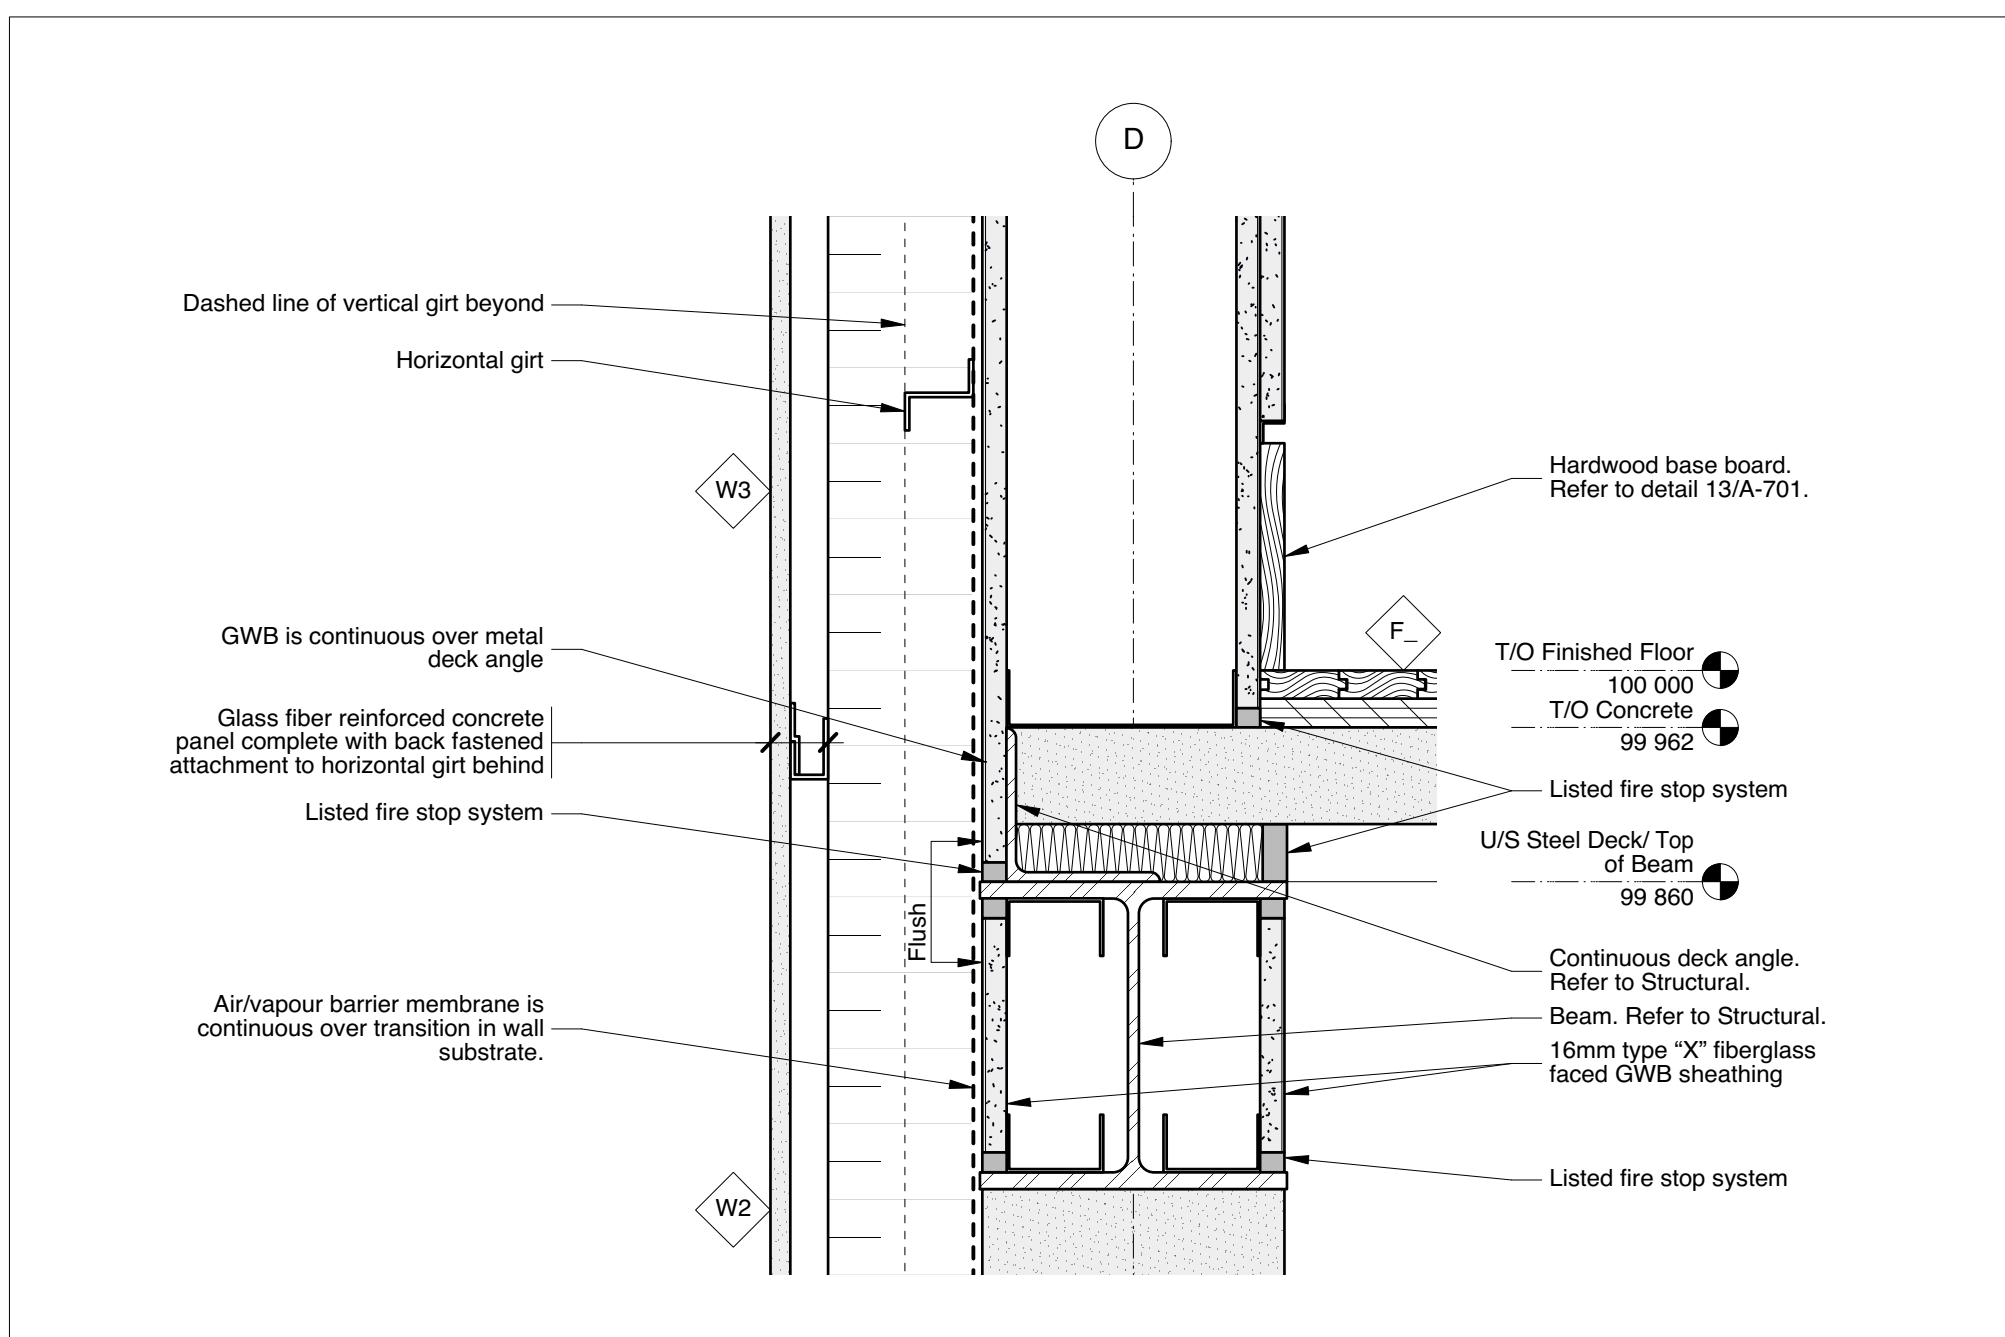


8 Section Detail - 1:5
A-601

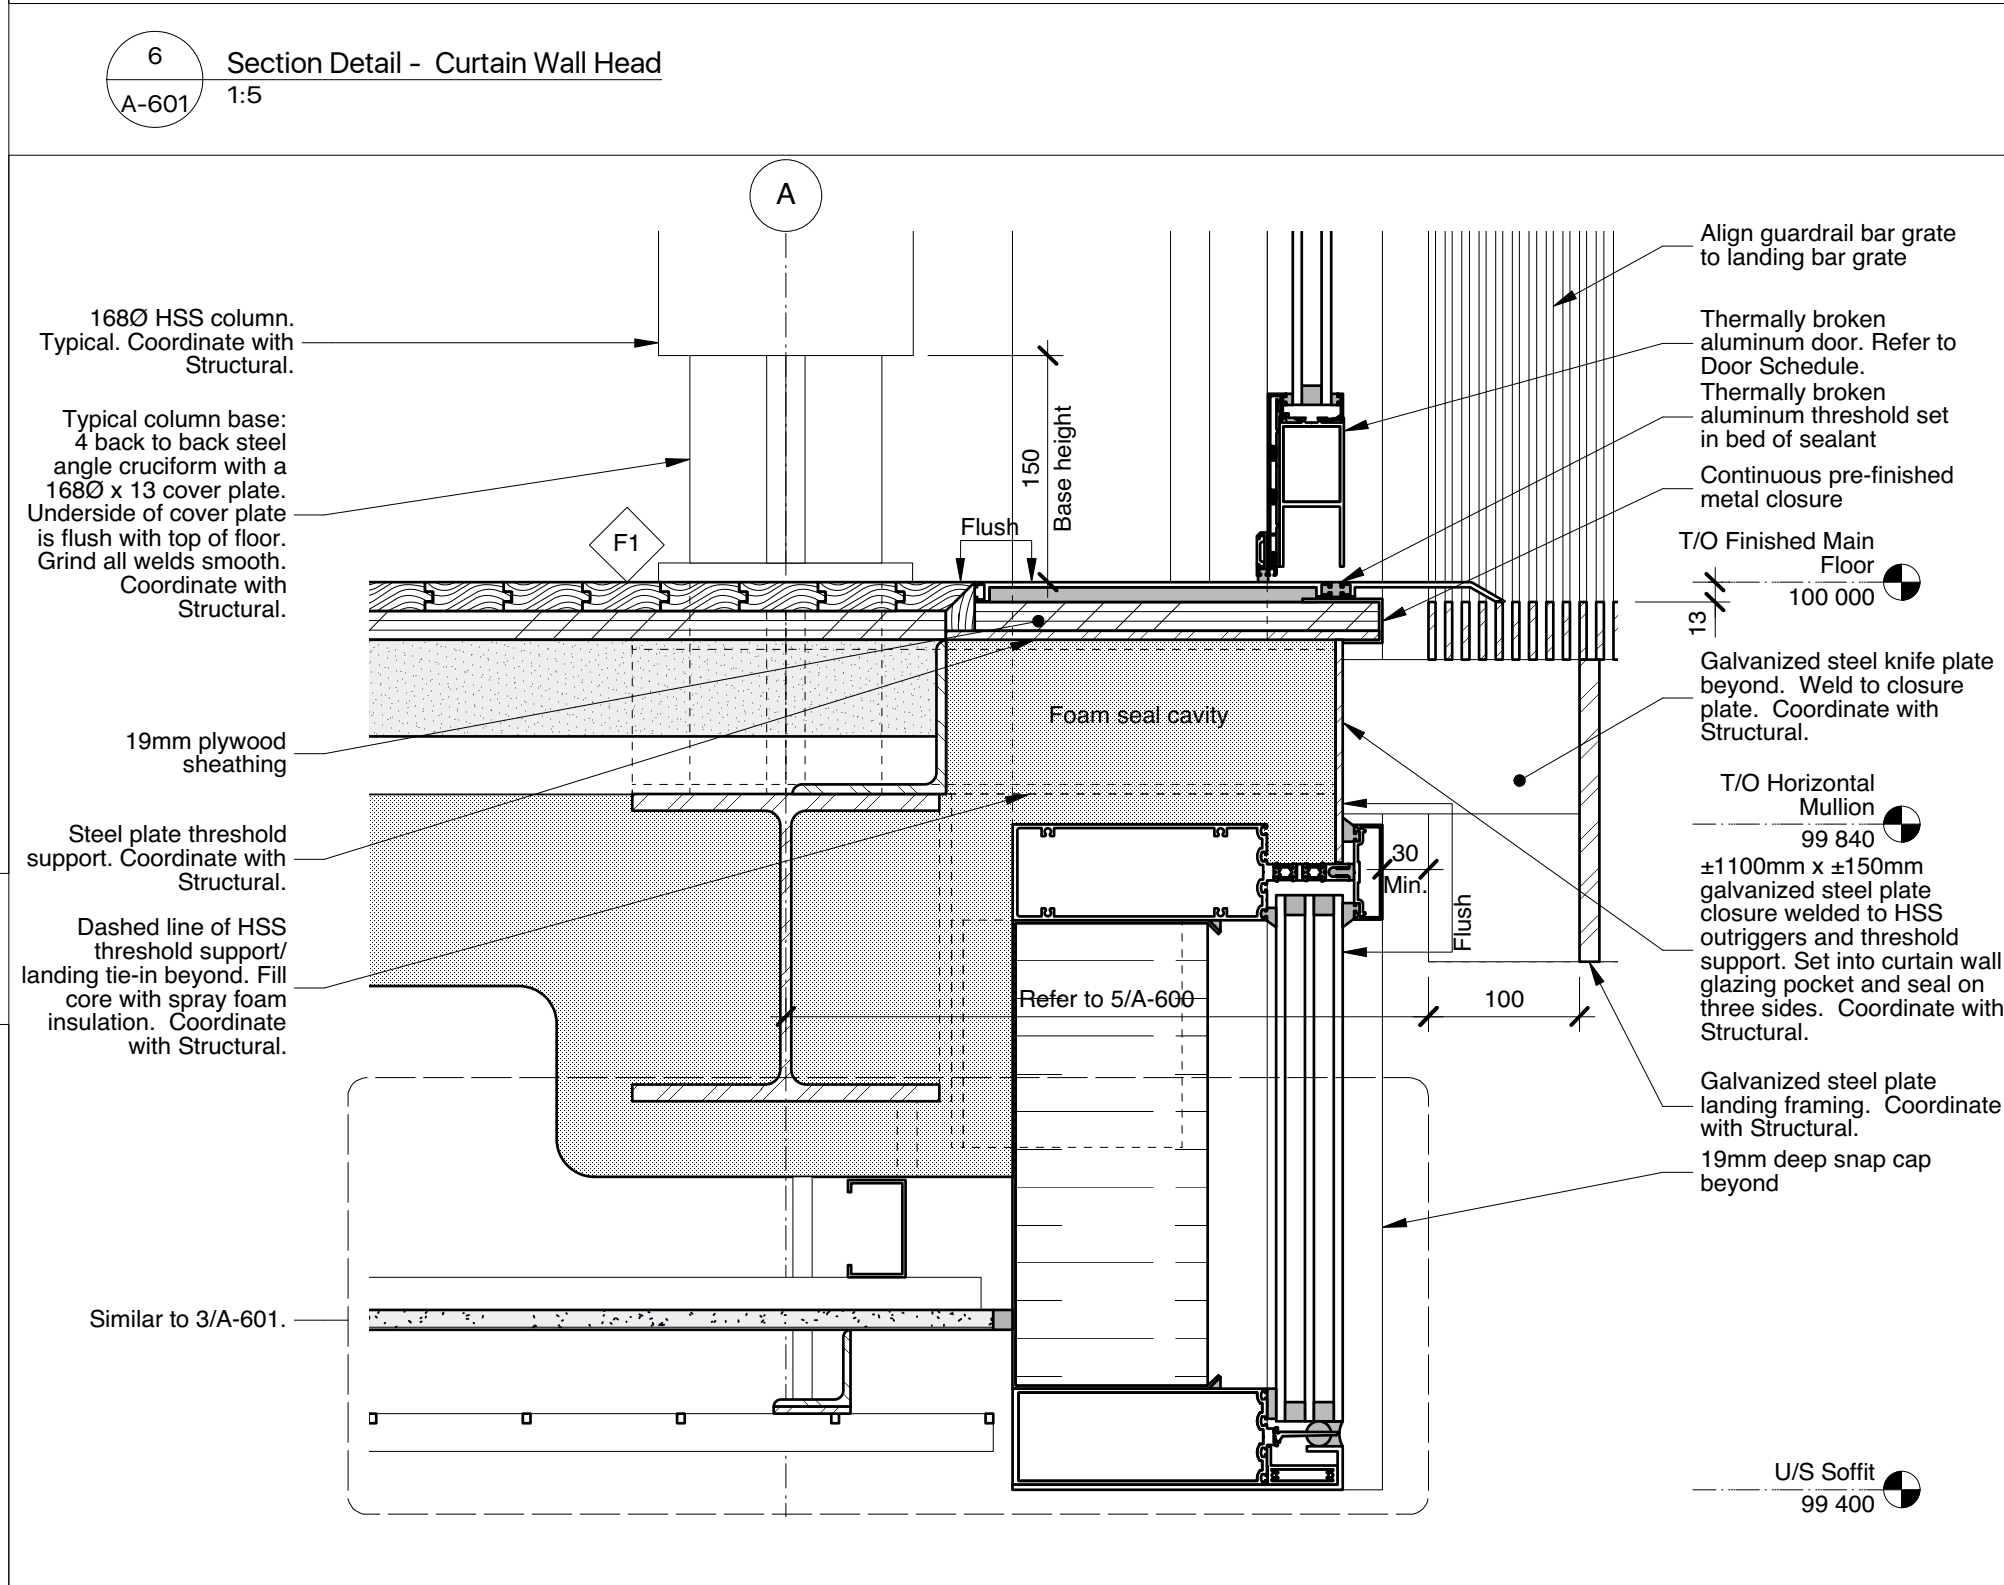


5 Section Detail - Reading and Meeting Room 101 Exit Door Sill 1:5
A-601

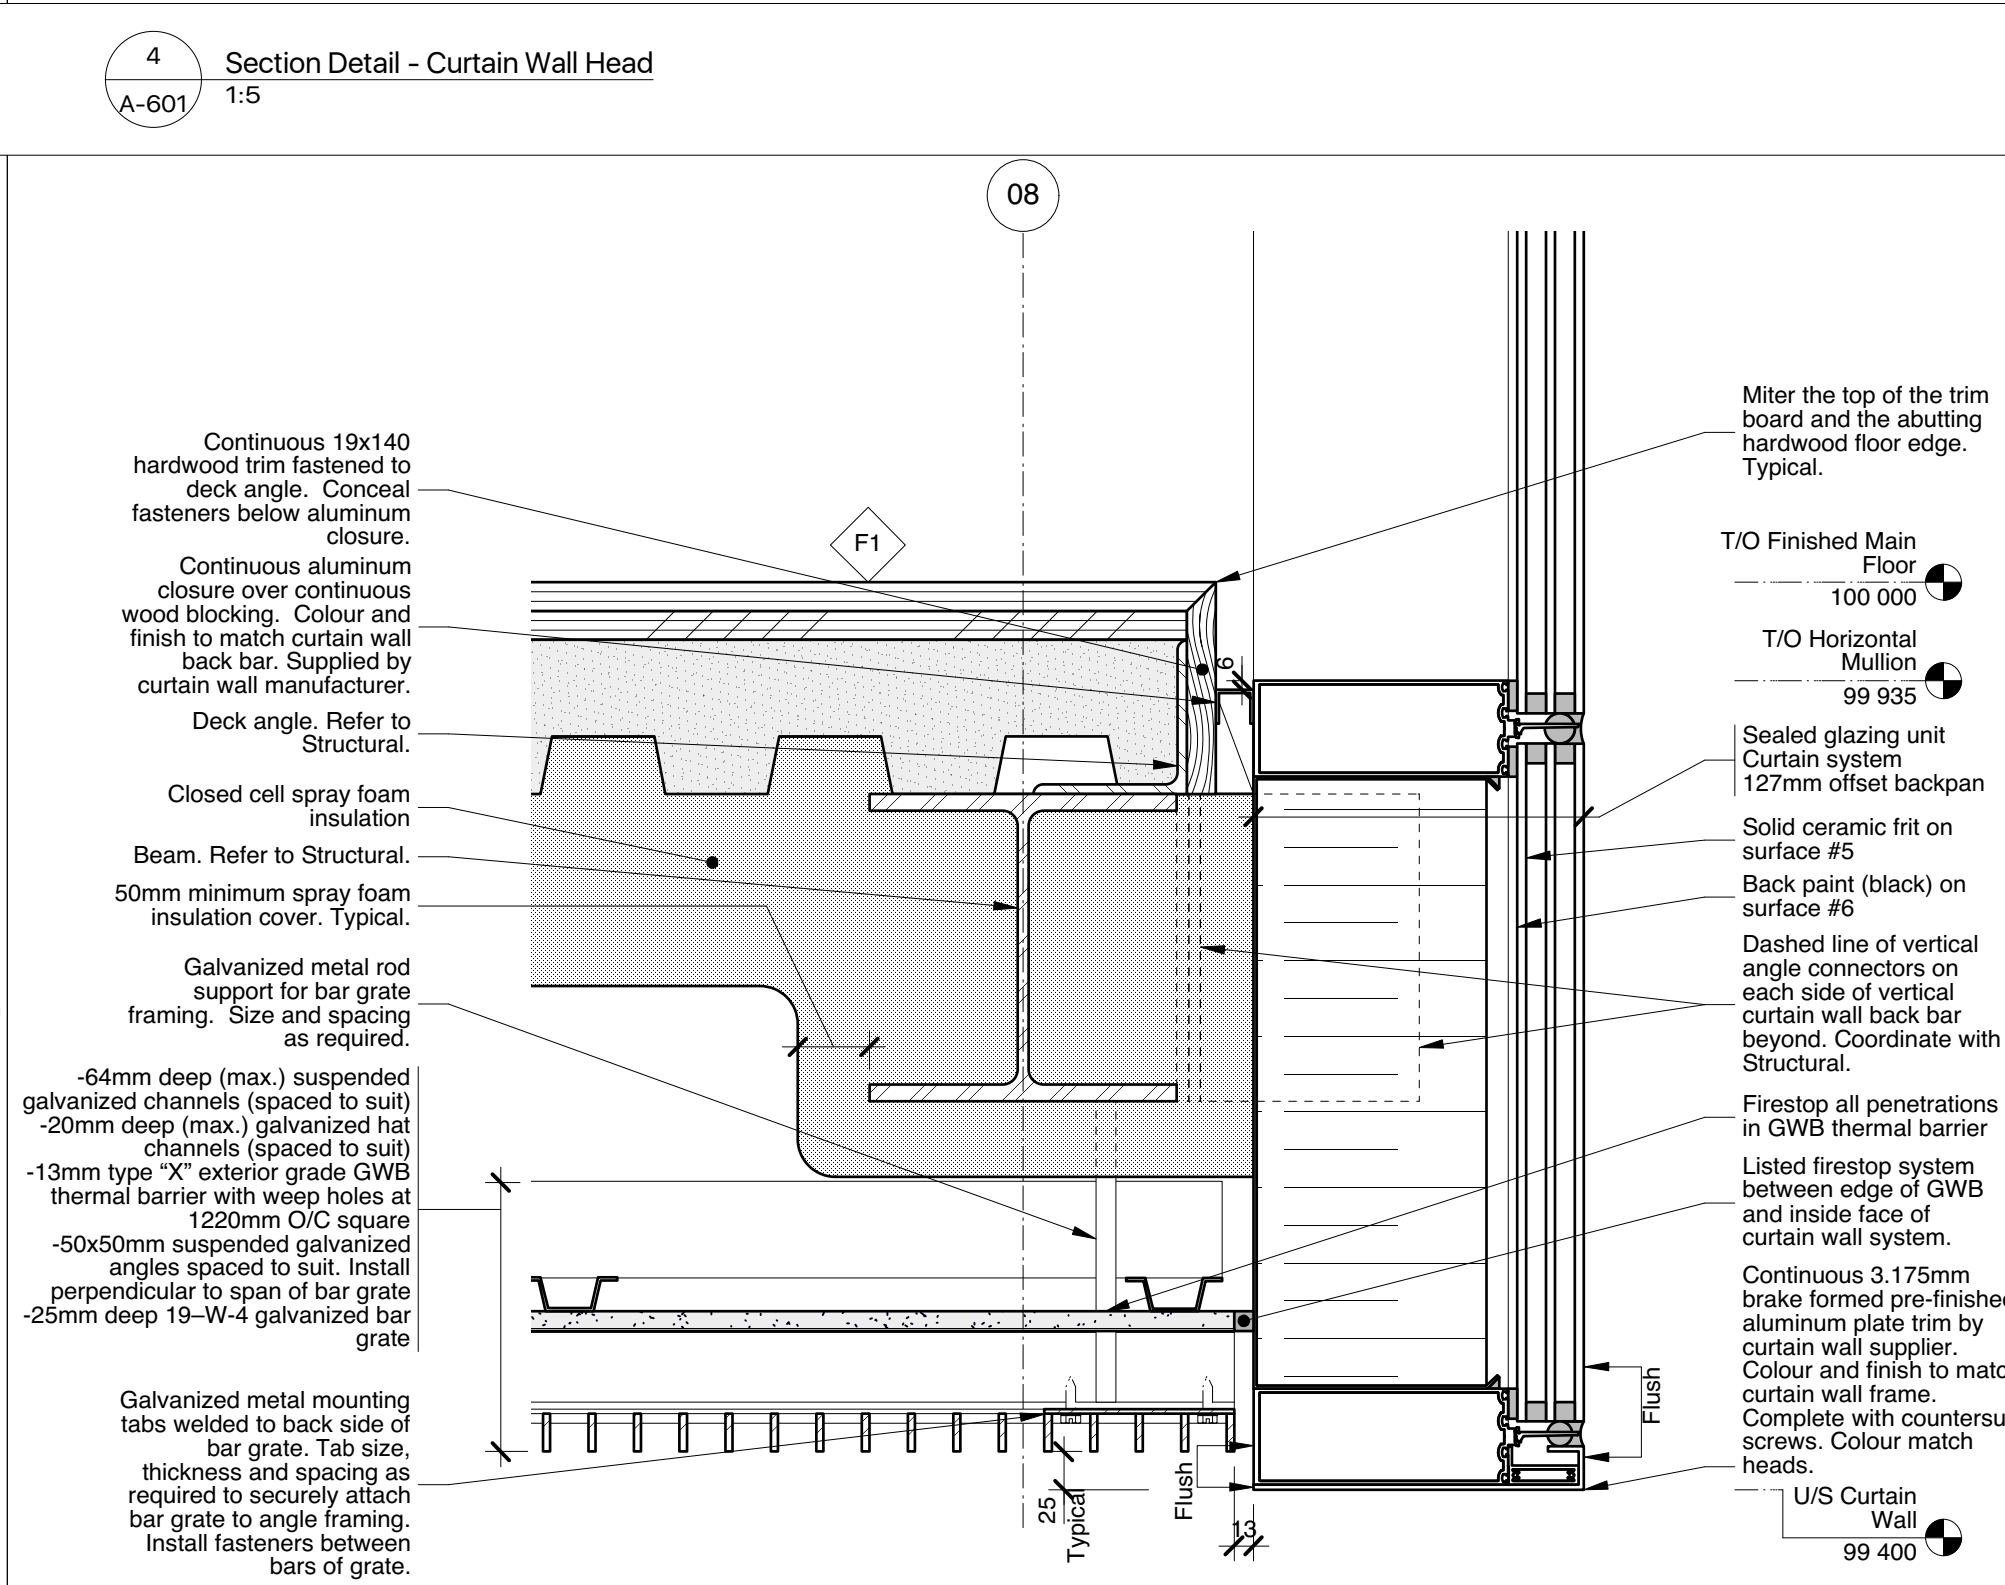


3 Section Detail - Typical Curtain Wall Sill 1:5
A-601

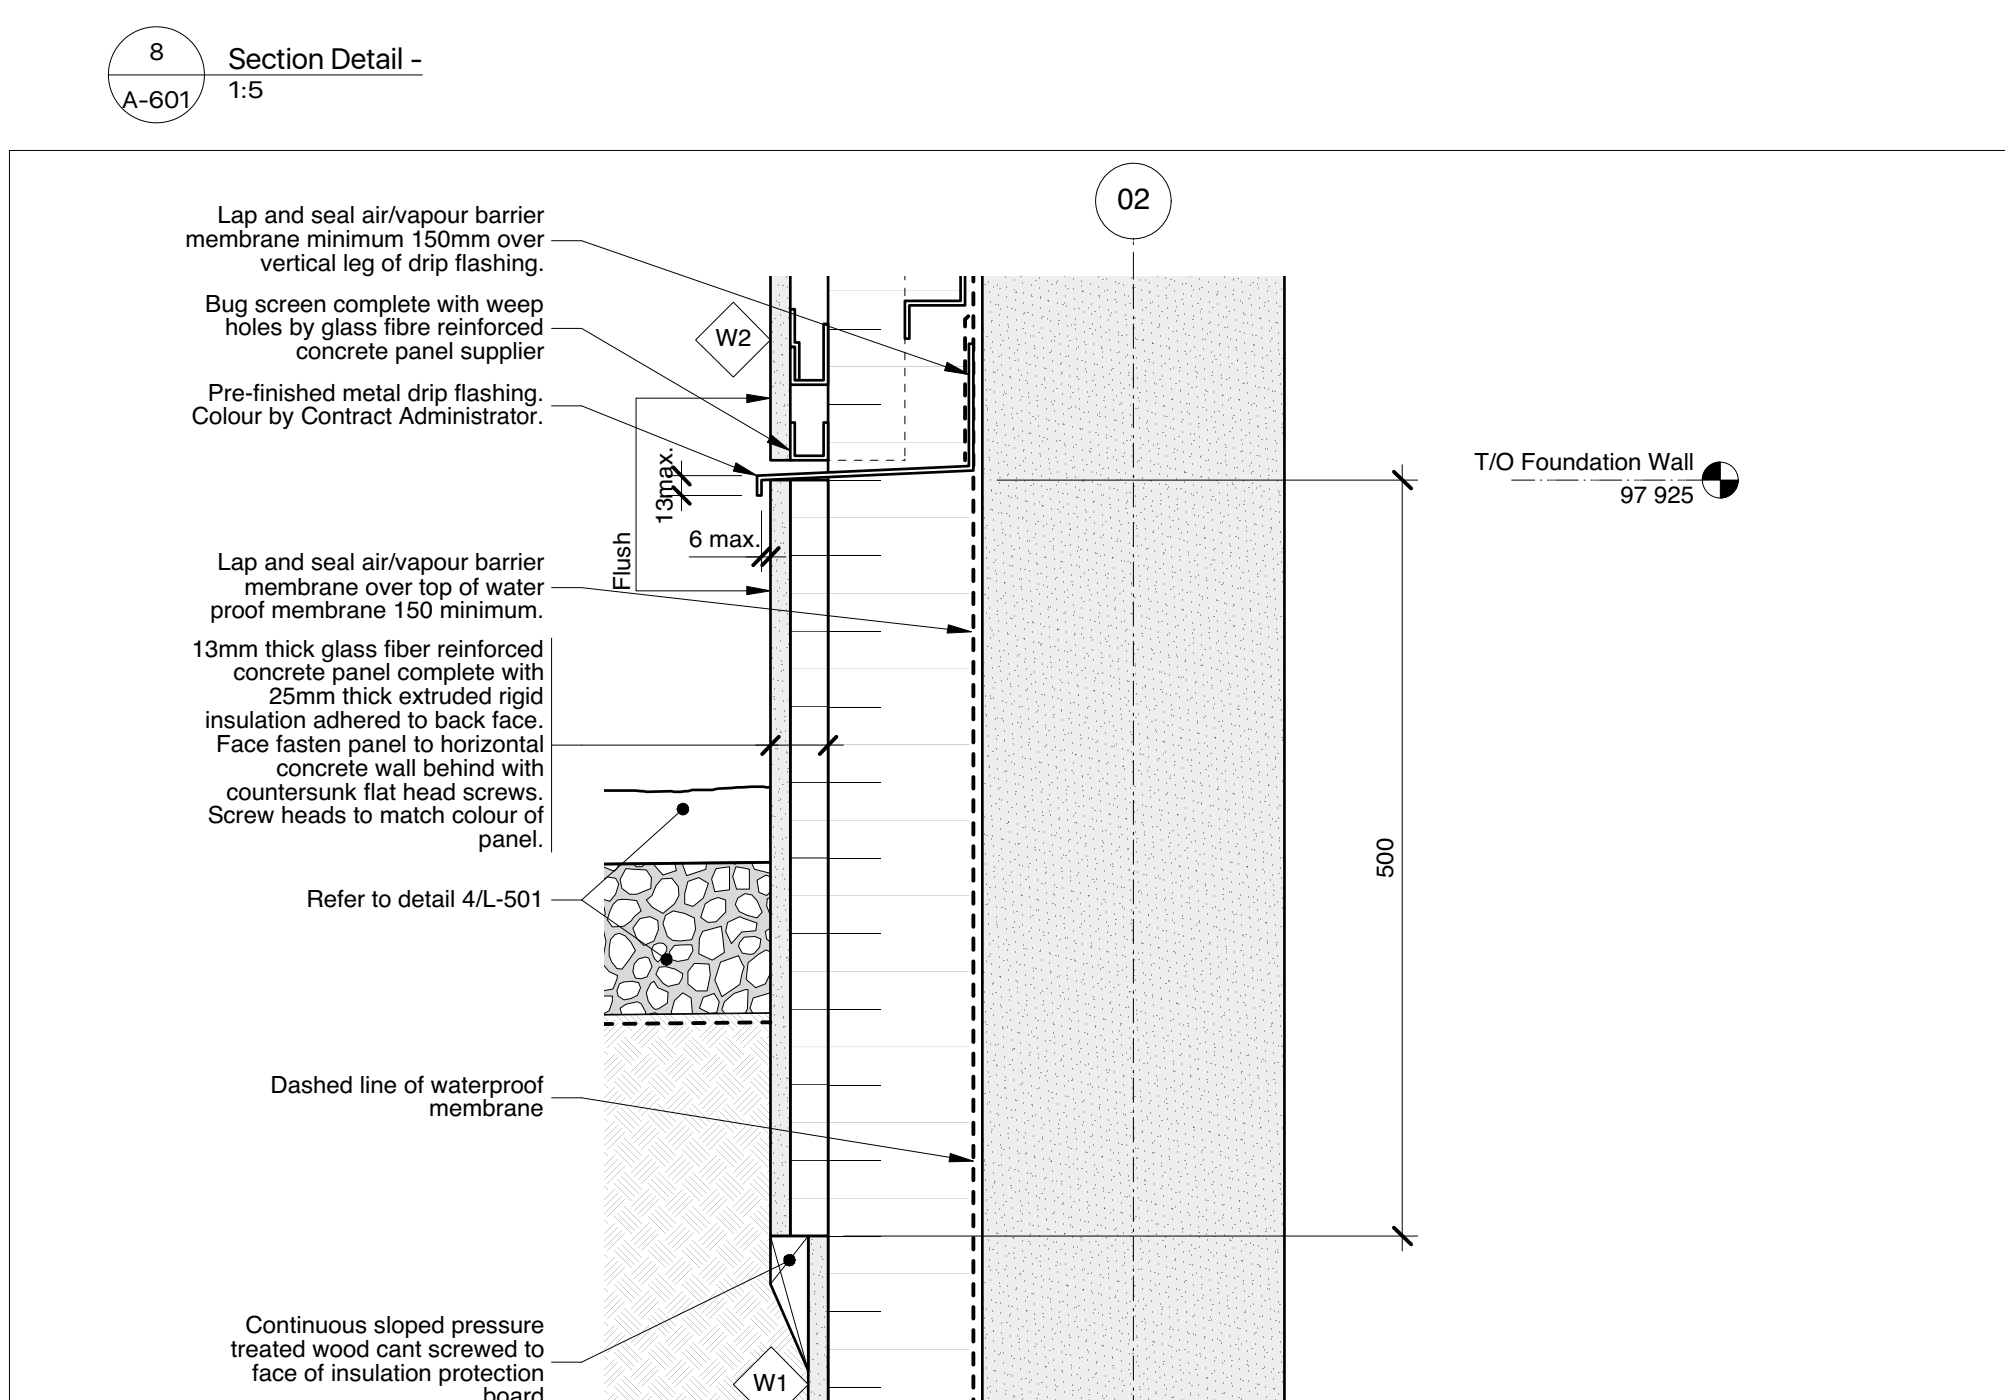

7 Section Detail - 1:5
A-601

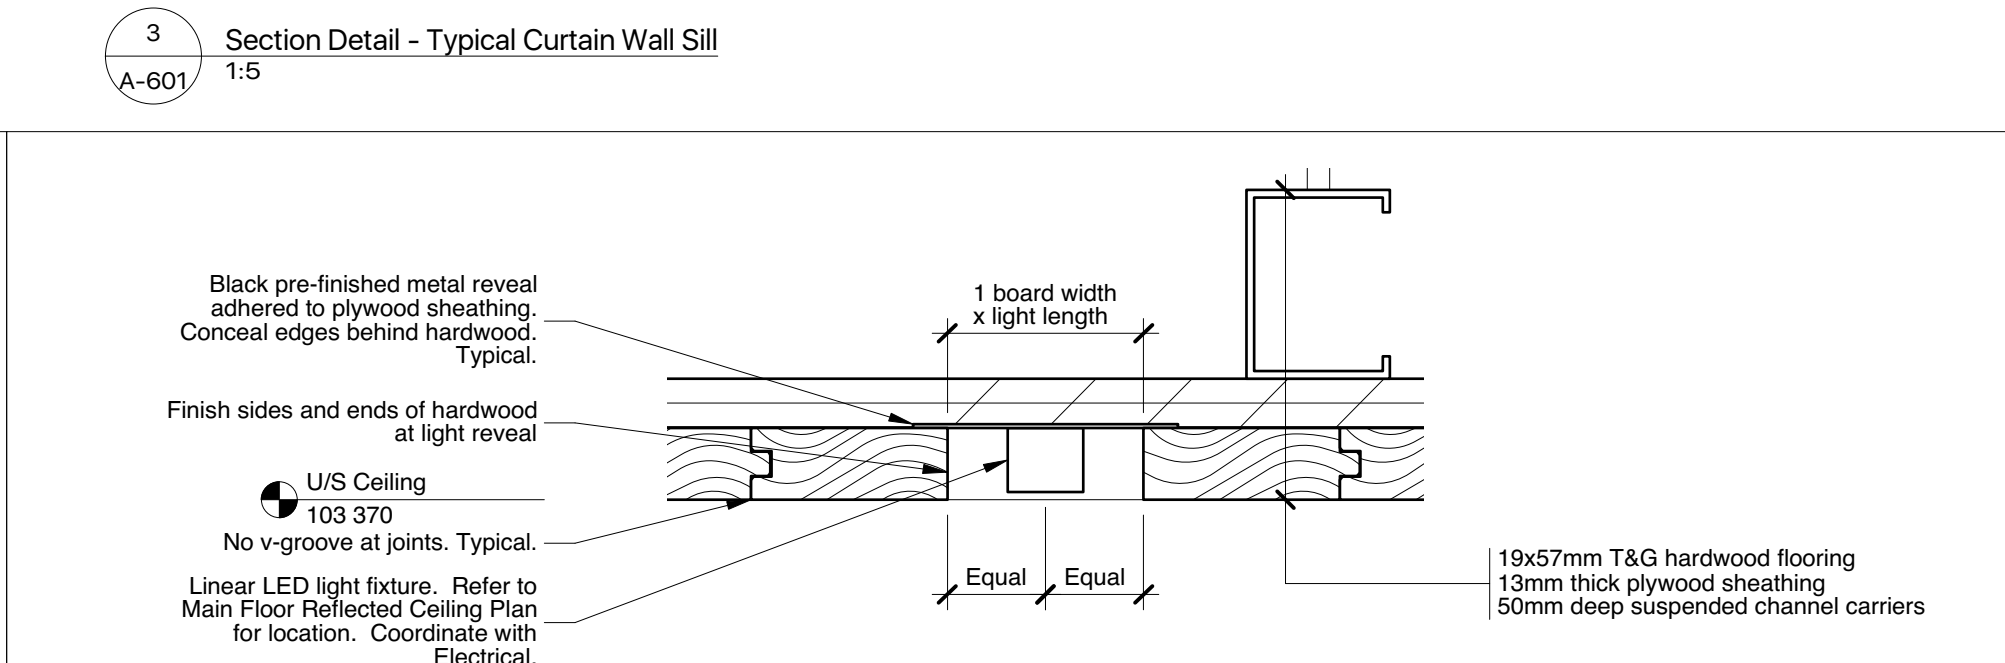

1 Section Detail - Recessed Linear Light in Reading and Meeting Room 101 1:2
A-601

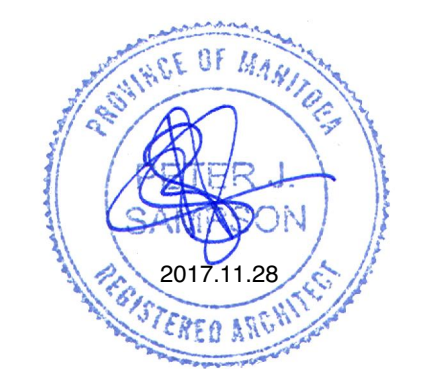

This drawing must not be scaled. The contractor shall verify all dimensions and other data on site prior to commencement of work. Discrepancies, errors, and omissions are to be reported to Public City Architecture Inc. prior to proceeding with the Work.

Drawings and specifications as instruments of service are the property of Public City Architecture Inc. and when made, must bear their name. All prints to be returned to Public City Architecture Inc. upon request.