233.80														
233.60										<u> </u>	· ;	` _ ,		
233.40														
233.20														
233.00						STA 8+27.36 = 32.693			ROPOS	SED	MULT	1–US	SE P	ATH
						GB STA EL = 3								
232.80			0.	52%						0.	30%			
232.60														
232.40														
232.20														EXIS
													8-	+50
			SEE DWG C-21		RIM 2 INV S INV N	228.49	2 2 2 2 2 2 2 2 2 2 2 2 2 2 2 2 2 2 2		×				8+	50
				·			WM (ABAN	ID.)— · -			·			
						COM	NDUIT ONE S CABLE		& 					
NOTE: These design do are no represen	cuments are prepared solely for the tations of any kind made by the de WATER MAIN LAND DRAINAGE SEWER	s use by the party wi sign professional to c	ith whom the desig any party with whor	m the design profess	ional has not enter & LIGHT STANDAF	act and the ed into a c	re							
	WASTE WATER SEWER HYDRO M.T.S.			CUI DETECTABLE WA	RB RAMP									
 	GAS SIGNALS MANHOLE	•		PROF EDGE	PERTY LINE DF ASPHALT DF CONCRETE									
	CATCH BASIN			MODIFIED	BARRIER CURB									
	CURB INLET			BARRIER CU	RIER CURB									
-¢- ⊗	HYDRANT VALVE	 			C SIDEWALK									
230.99	GROUND GRADE				ENT WIDENING									

ASPHALT

MILLED SURFACE

ASPHALT JOINT REPAIR

PAVING STONES

BULLNOSE

LEGEND-PLAN

///

 \times

PROPOSED

_ _ _ _

EXISTING

EAST TOP OF CURB

WEST TOP OF CURB

BOULEVARD

LEGEND-PROFILE

BEFORE PROCEEDING

PROPOSED

A ISSUED FOR CLIENT REVIEW

NO. REVISIONS

2018-02-01 JP

DATE BY

DATE

2017-11-06

DATE

PAVEMENT GRADE

ANCHOR

CIVIC ADDRESS

HYDRO POLE

FENCE

LEGEND-PLAN

32.000

PROPOSED

EXISTING

(32.000)


 \longrightarrow

#111

HP ●

____/-___

EXISTING

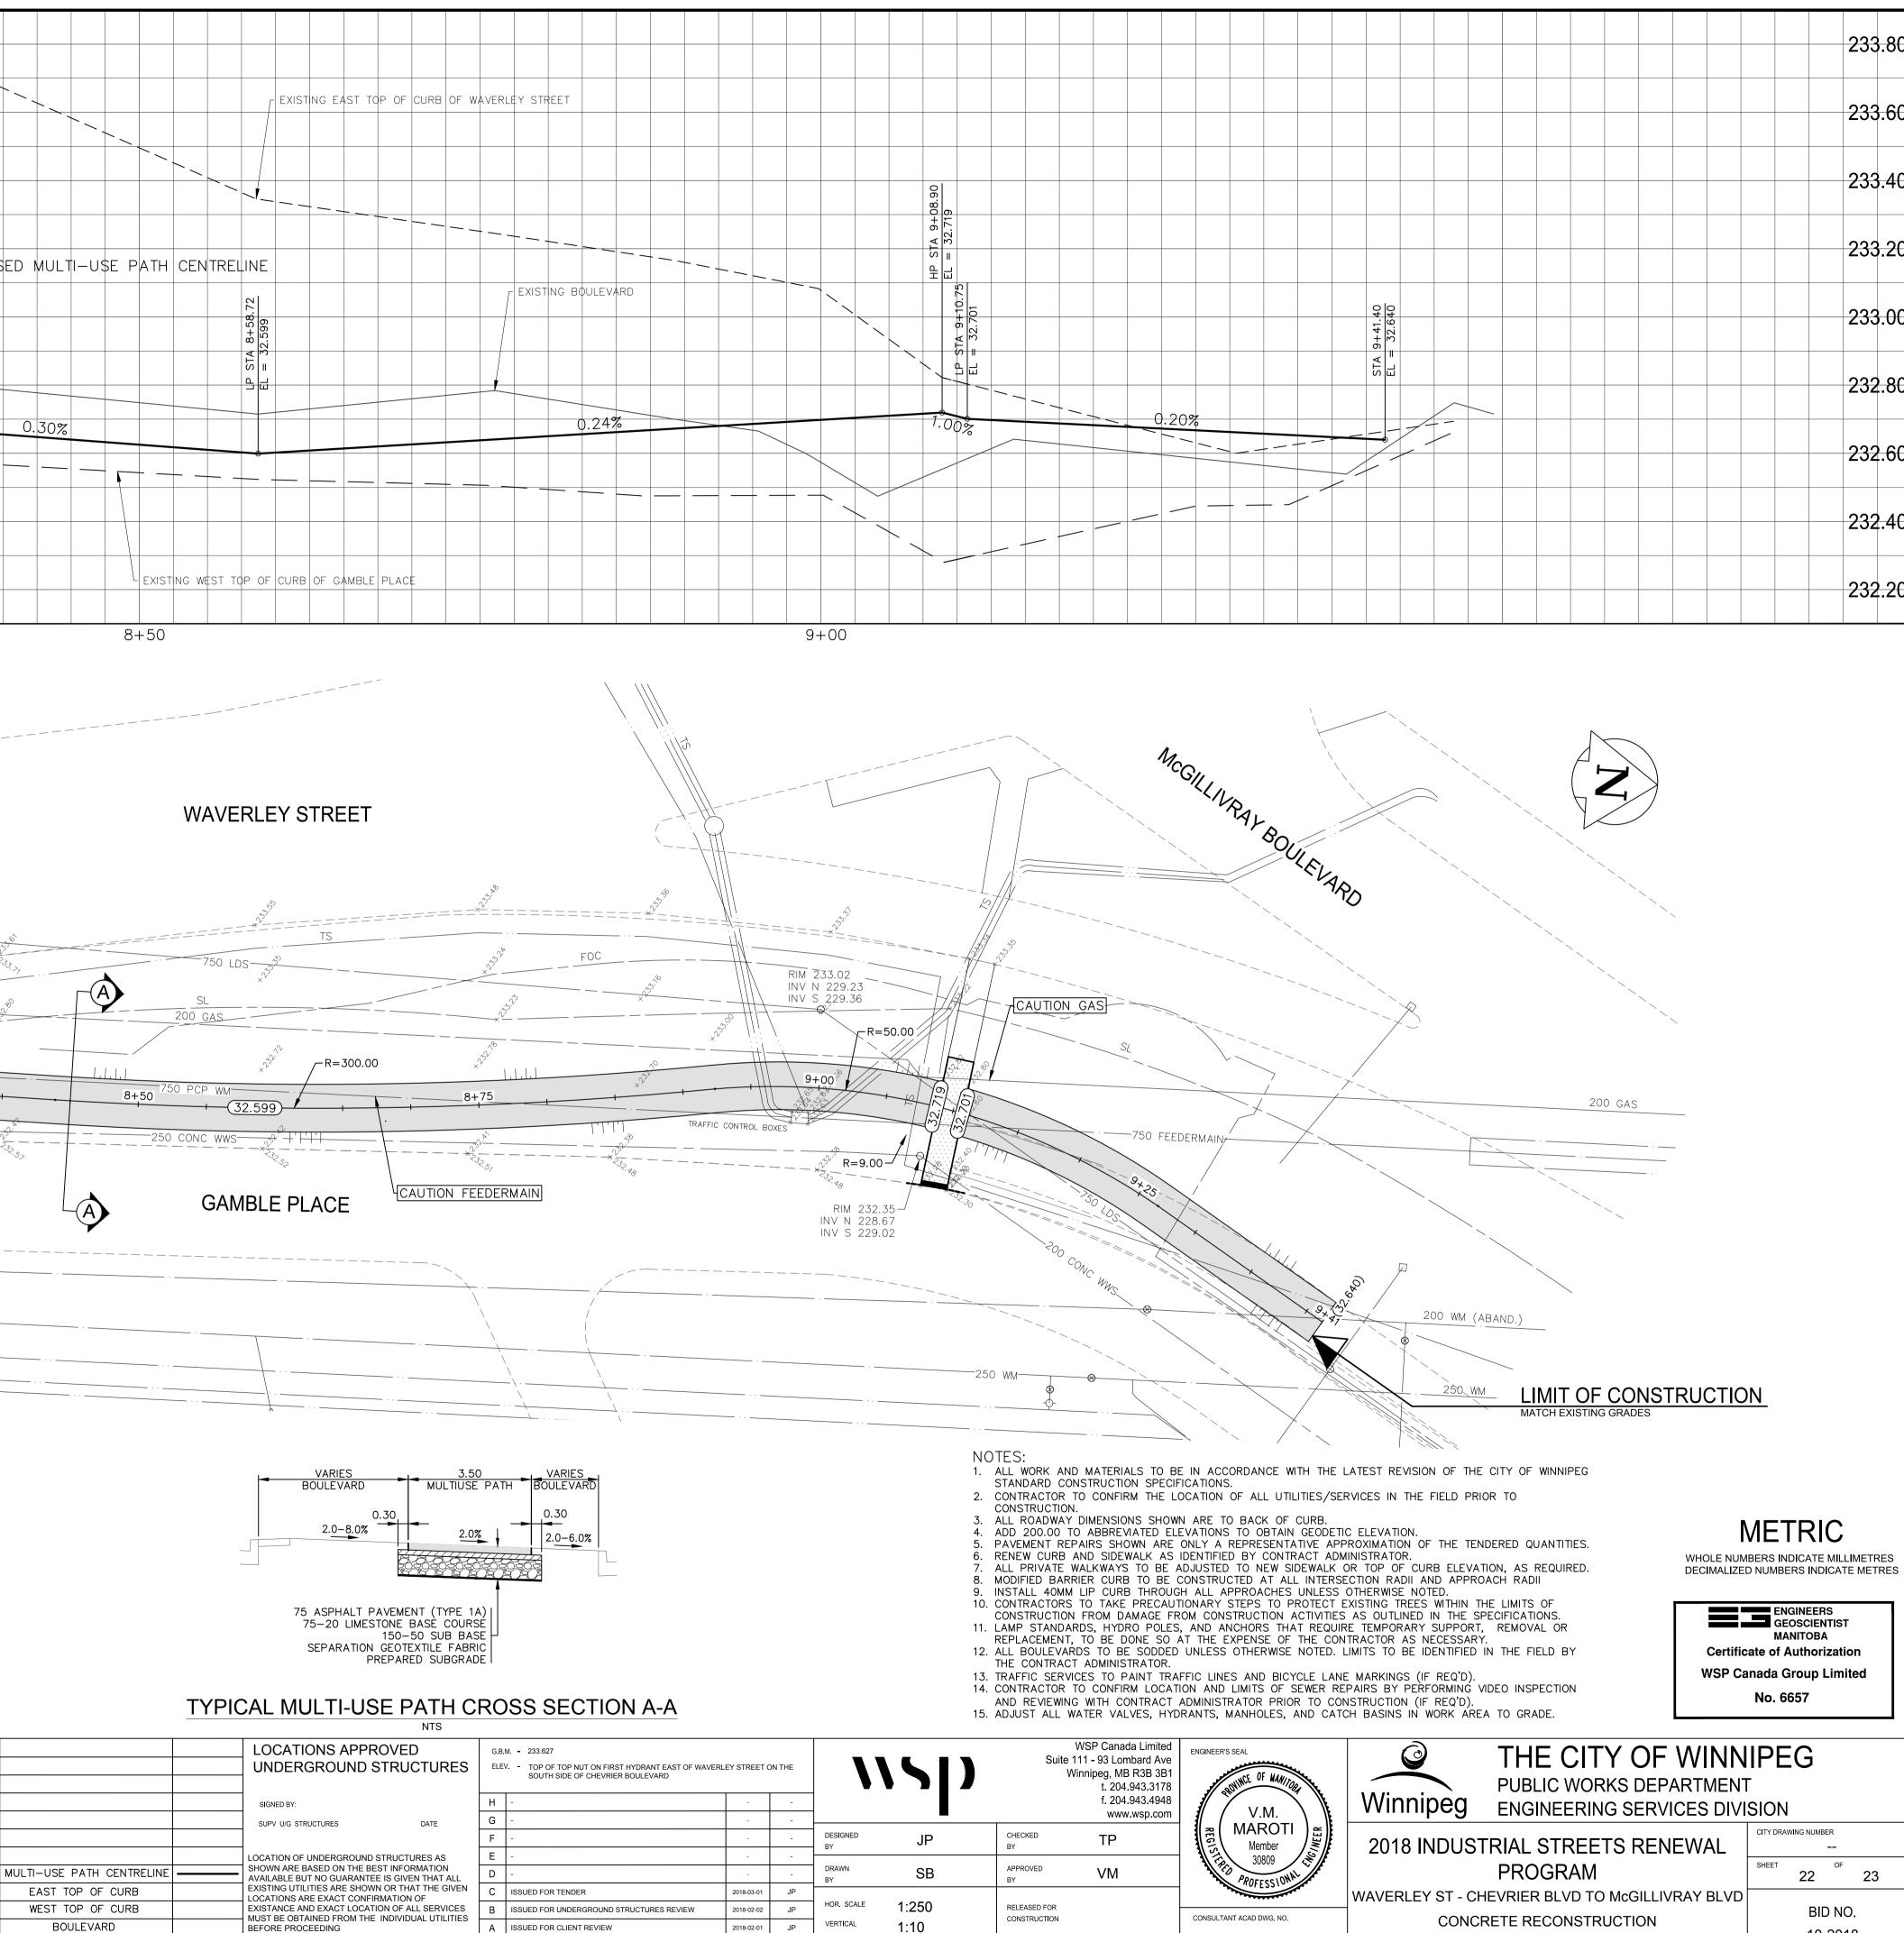

17M-019

									23	3.80
									23	3.60
									23	3.40
									23	3.20
		9+41.40 = 32.640							23	3.00
		STA 9 EL =							23	2.80
									232	2.60
 /									232	2.40
									232	2.20

OF MANJIOBA	Winnipeg	IIPEG T ISION			
AROTI	2018 INDUST	CITY DRAWING NUMBER			
SOROS CHARTER STREET		SHEET OF 22 23			
	WAVERLEY ST - CH				
D DWG. NO.	CONCF	BID NO.			
932-00-C22	STA	8+10 TO STA. 9+41.40	10-2018		