



RILEY CRESCENT

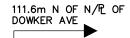

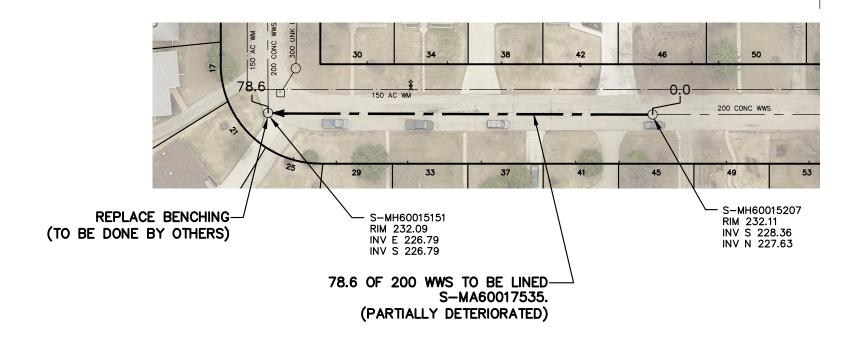

SEWER JUNCTION INFORMATION FROM SEWER VIDEO INSPECTION						
SEWER ID S-MA60017535						
DISTANCE FR	OM MH ID S-	MH60015207				
DISTANCE	DIAMETER	CLOCK				
4.6	100	2				
7.7	100	10				
17.0	100	2				
20.1	100	10				
31.8	100	2				
32.6	100	2				
35.7	100	10				
47.4	100	2				
49.9	100	2				
50.5	100	10				
56.8	100	2				
59.9	100	2				
62.9	100	10				
65.9	100 2					
66.3	100 11					
75.3	100	10				

FOR INDEX SEE 11697

METRIC

WHOLE NUMBERS INDICATE MILLIMETRES
DECIMALIZED NUMBERS INDICATE METRES

0.0	10.0	20.0	30.0	40.0

LOCATION APPROVED UNDERGROUND STRUCTURES

SEE PROVINCIAL REGULATION 210/72 FOR DETAILS

WARNING

IF POWER EQUIPMENT OR EXPLOSIVES ARE TO BE USED FOR EXCAVATION ON THIS PROJECT THE CONTRACTOR MUST: 1) NOTIFY THE GAS COMPANY OF THE

PROPOSED LOCATION OF EXCAVATION.

2) TAKE PRECAUTION TO AVOID DAMAGE

TO GAS COMPANY INSTALLATIONS.

SUPV. U/G STRUCTURES COMMITTEE DATE

NOTE:

LOCATION OF UNDERGROUND STRUCTURES AS SHOWN ARE BASED ON THE BEST INFORMATION AVAILABLE BUT NO GUARANTEE IS GIVEN THAT ALL EXISTING UTILITIES ARE SHOWN OR THAT THE GIVEN LOCATIONS ARE EXACT. CONFIRMATION OF EXISTENCE AND EXACT LOCATION OF ALL SERVICES MUST BE OBTAINED FROM THE INDIVIDUAL UTILITIES BEFORE PROCEEDING WITH CONSTRUCTION.

ENGINEER'S SEAL ELEV. ORIGINAL SIGNED BY S.R.J COURNOYER DESIGNED CHECKED BY SC SC 18/05/14 DRAWN APPROVED ΚZ BL RELEASED FOR CONSTRUCTION SCALE: 1:750 HORIZONTAL CONSULTANT DRAWING NUMBER **K.ZUREK** VERTICAL REVISIONS DATE DATE 2018 05 16 DATE 2018 05 14

Winnipeg

THE CITY OF WINNIPEG

WATER AND WASTE DEPARTMENT ENGINEERING DIVISION

2017 SEWER MAIN RENEWALS BY CIPP LINING

RILEY CRESCENT

2ND MH N OF DOWKER AVENUE TO MH AT RILEY CRESCENT (N-LEG)

CITY DRAWING NUMBER

SHEET **34** OF **53**

FILE PATH: R:\DRAWINGS\SEWER\2017 RENEWALS\CIPP-FSR-EPR\Cont. 5\CONSTRUCTION DWGS\
FILE NAME: RILEY CR (W LEG).dwg