


BEST STREET

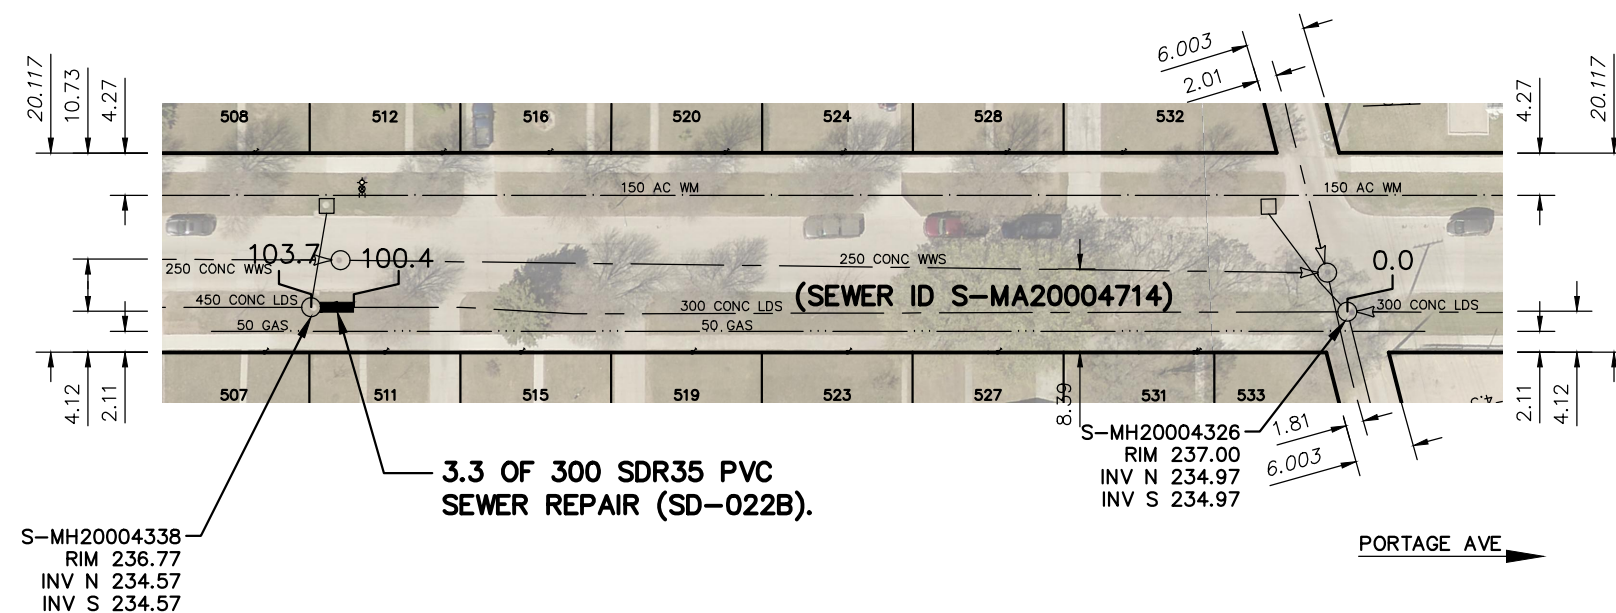

SEWER JUNCTION INFORMATION FROM SEWER VIDEO INSPECTION		
SEWER ID S-MA20004714		
DISTANCE FROM MH ID S-MH20004326		
DISTANCE	DIAMETER	CLOCK
NO JUNCTIONS		


WARNING

IF POWER EQUIPMENT OR EXPLOSIVES ARE TO BE USED FOR EXCAVATION ON THIS PROJECT THE CONTRACTOR MUST:

- 1) NOTIFY THE GAS COMPANY OF THE PROPOSED LOCATION OF EXCAVATION.
- 2) TAKE PRECAUTION TO AVOID DAMAGE TO GAS COMPANY INSTALLATIONS.

SEE PROVINCIAL REGULATION 210/72 FOR DETAILS

FOR INDEX SEE 11897

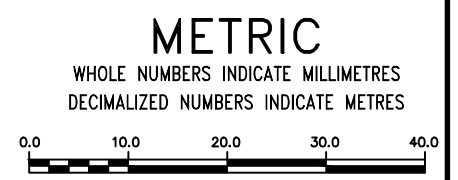

LOCATION APPROVED UNDERGROUND STRUCTURES SUPV. U/G STRUCTURES COMMITTEE _____ DATE _____ NOTE: LOCATION OF UNDERGROUND STRUCTURES AS SHOWN ARE BASED ON THE BEST INFORMATION AVAILABLE BUT NO GUARANTEE IS GIVEN THAT ALL EXISTING UTILITIES ARE SHOWN OR THAT THE GIVEN LOCATIONS ARE EXACT. CONFIRMATION OF EXISTENCE AND EXACT LOCATION OF ALL SERVICES MUST BE OBTAINED FROM THE INDIVIDUAL UTILITIES BEFORE PROCEEDING WITH CONSTRUCTION.	B.M. ELEV.	DESIGNED BY MJK CHECKED BY SC		ENGINEER'S SEAL ORIGINAL SIGNED BY S.R.J. COURNOYER 19/01/08	THE CITY OF WINNIPEG WATER AND WASTE DEPARTMENT ENGINEERING DIVISION 2018 SEWER MAIN RENEWALS BY EXTERNAL POINT REPAIR BEST STREET 2ND MH S OF PORTAGE AVENUE TO 3RD MH S OF PORTAGE AVENUE	SHEET 5 OF 28
		DRAWN BY AJ APPROVED BY KZ SCALE: HORIZONTAL 1:750 VERTICAL K. ZUREK RELEASED FOR CONSTRUCTION	CONSULTANT DRAWING NUMBER -			CITY DRAWING NUMBER 11900
NO. REVISIONS DATE BY		DATE 2019 01 08		DATE 2019 01 08		

PLOT DATE: 2019 01 08

BID OPPORTUNITY: 1178-2018
CONTRACT NUMBER: 1

FILE PATH: R:\DRAWINGS\SEWER\2018 RENEWALS\RENEWALS & ASSOCIATED WORKS\CONTRACT 1\CONSTRUCTION DWGS\
FILE NAME: BEST.dwg