


BISCAYNE BAY (W-LEG)

**MCGILLIVRAY
BOULEVARD**

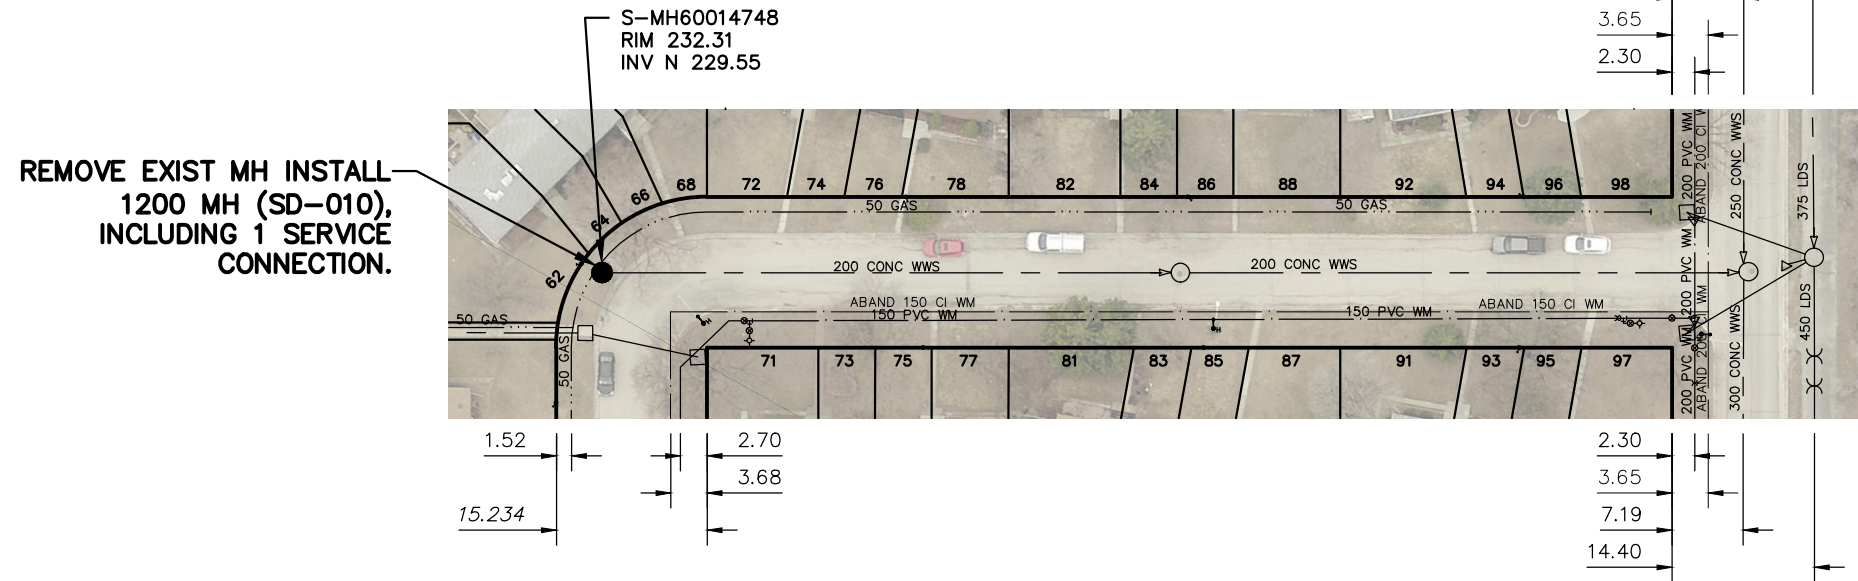

WARNING

IF POWER EQUIPMENT OR EXPLOSIVES ARE TO BE USED FOR EXCAVATION ON THIS PROJECT THE CONTRACTOR MUST:

- 1) NOTIFY THE GAS COMPANY OF THE PROPOSED LOCATION OF EXCAVATION.
- 2) TAKE PRECAUTION TO AVOID DAMAGE TO GAS COMPANY INSTALLATIONS.

SEE PROVINCIAL REGULATION 210/72 FOR DETAILS

FOR INDEX SEE
11897

METRIC
WHOLE NUMBERS INDICATE MILLIMETRES
DECIMALIZED NUMBERS INDICATE METRES

LOCATION APPROVED UNDERGROUND STRUCTURES SUPV. U/G STRUCTURES COMMITTEE _____ DATE _____ NOTE: LOCATION OF UNDERGROUND STRUCTURES AS SHOWN ARE BASED ON THE BEST INFORMATION AVAILABLE BUT NO GUARANTEE IS GIVEN THAT ALL EXISTING UTILITIES ARE SHOWN OR THAT THE GIVEN LOCATIONS ARE EXACT. CONFIRMATION OF EXISTENCE AND EXACT LOCATION OF ALL SERVICES MUST BE OBTAINED FROM THE INDIVIDUAL UTILITIES BEFORE PROCEEDING WITH CONSTRUCTION.	B.M. ELEV.		ENGINEER'S SEAL		 THE CITY OF WINNIPEG WATER AND WASTE DEPARTMENT ENGINEERING DIVISION 2018 SEWER MAIN RENEWALS MANHOLE REPLACEMENT BISCAYNE BAY (W-LEG) 2ND MH S OF MCGILLIVRAY PLACE	SHEET 6 OF 28 CITY DRAWING NUMBER 11901	
	DESIGNED BY	MJK	CHECKED BY	SC			ORIGINAL SIGNED BY S.R.J. COURNOYER 19/01/08 CONSULTANT DRAWING NUMBER -
	DRAWN BY	AJ	APPROVED BY	KZ			
NO.	REVISIONS	DATE	BY	DATE	2019 01 08	DATE	2019 01 08

PLOT DATE: 2019 01 08

BID OPPORTUNITY: 1178-2018
CONTRACT NUMBER: 1

FILE PATH: R:\DRAWINGS\SEWER\2018 RENEWALS\RENEWALS & ASSOCIATED WORKS\CONTRACT 1\CONSTRUCTION DWGS\
FILE NAME: BISCAYNE BAY W LEG.dwg