


# GROSVENOR AVENUE

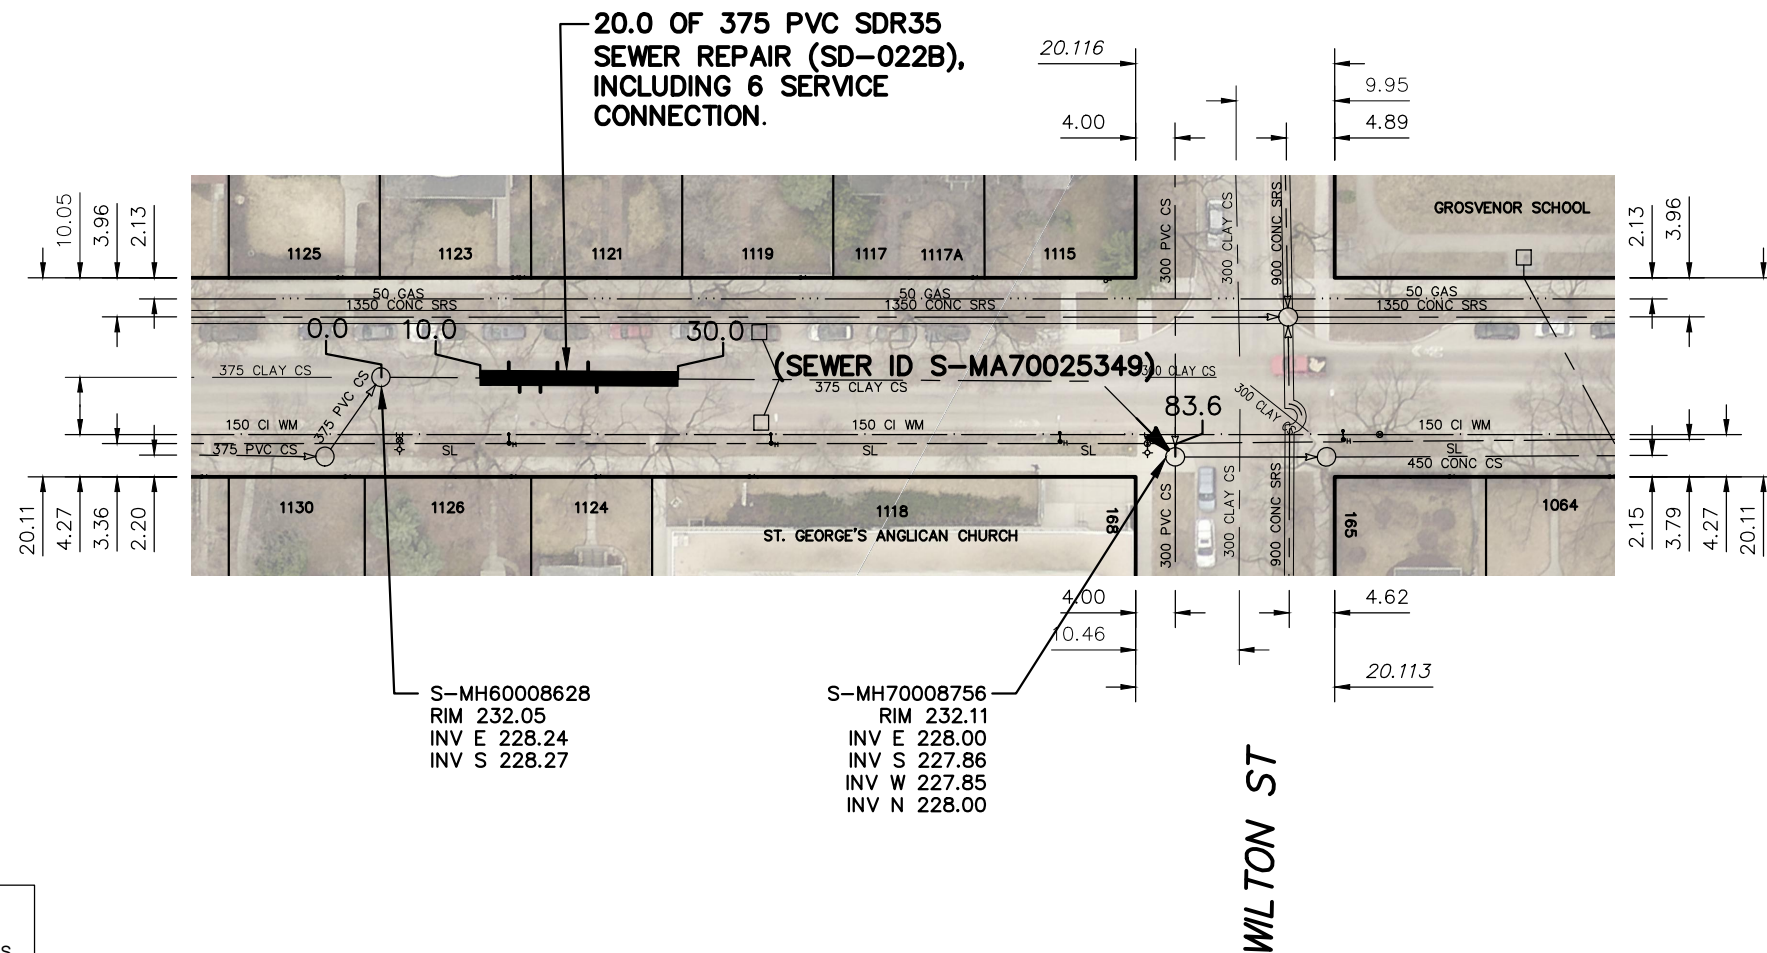

SEWER JUNCTION INFORMATION FROM SEWER VIDEO INSPECTION  
**SEWER ID S-MA70025349**

DISTANCE FROM MH ID S-MH60008628	DIAMETER	CLOCK
12.9	150	10
14.0	150	1
16.1	150	2
17.8	200	10
20.9	150	11
21.8	150	1
39.3	200	11
40.1	200	1
41.0	200	2
42.7	200	3
43.8	150	11
59.4	150	11
60.2	150	2
70.7	150	10

\*\*\*\*REVERSAL REQUIRED\*\*\*\*

SEWER JUNCTION INFORMATION FROM SEWER VIDEO INSPECTION  
**SEWER ID S-MA70025349**

DISTANCE FROM MH ID S-MH60008756	DIAMETER	CLOCK

\*\*\*\*REVERSAL REQUIRED\*\*\*\*

**FOR INDEX SEE 11897**

**METRIC**  
WHOLE NUMBERS INDICATE MILLIMETRES  
DECIMALIZED NUMBERS INDICATE METRES



**WARNING**

IF POWER EQUIPMENT OR EXPLOSIVES ARE TO BE USED FOR EXCAVATION ON THIS PROJECT THE CONTRACTOR MUST:

- 1) NOTIFY THE GAS COMPANY OF THE PROPOSED LOCATION OF EXCAVATION.
- 2) TAKE PRECAUTION TO AVOID DAMAGE TO GAS COMPANY INSTALLATIONS.

SEE PROVINCIAL REGULATION 210/72 FOR DETAILS

<p>LOCATION APPROVED UNDERGROUND STRUCTURES</p> <p>SUPV. U/G STRUCTURES COMMITTEE _____ DATE _____</p> <p>NOTE: LOCATION OF UNDERGROUND STRUCTURES AS SHOWN ARE BASED ON THE BEST INFORMATION AVAILABLE BUT NO GUARANTEE IS GIVEN THAT ALL EXISTING UTILITIES ARE SHOWN OR THAT THE GIVEN LOCATIONS ARE EXACT. CONFIRMATION OF EXISTENCE AND EXACT LOCATION OF ALL SERVICES MUST BE OBTAINED FROM THE INDIVIDUAL UTILITIES BEFORE PROCEEDING WITH CONSTRUCTION.</p>	<p>B.M. ELEV.</p> <table border="1" style="width:100%; height: 100px;"> <tr><td> </td><td> </td><td> </td><td> </td></tr> <tr><td> </td><td> </td><td> </td><td> </td></tr> <tr><td> </td><td> </td><td> </td><td> </td></tr> <tr><td> </td><td> </td><td> </td><td> </td></tr> <tr><td> </td><td> </td><td> </td><td> </td></tr> <tr><td> </td><td> </td><td> </td><td> </td></tr> <tr><td> </td><td> </td><td> </td><td> </td></tr> <tr><td> </td><td> </td><td> </td><td> </td></tr> <tr><td> </td><td> </td><td> </td><td> </td></tr> <tr><td> </td><td> </td><td> </td><td> </td></tr> <tr><td> </td><td> </td><td> </td><td> </td></tr> </table>	<table border="1" style="width:100%;"> <tr> <td>DESIGNED BY <b>MJK</b></td> <td>CHECKED BY <b>SC</b></td> </tr> <tr> <td>DRAWN BY <b>AJ</b></td> <td>APPROVED BY <b>KZ</b></td> </tr> <tr> <td>SCALE: HORIZONTAL 1:750 VERTICAL</td> <td>RELEASED FOR CONSTRUCTION <b>K.ZUREK</b></td> </tr> <tr> <td>DATE 2019 01 08</td> <td>DATE 2019 01 08</td> </tr> </table>	DESIGNED BY <b>MJK</b>	CHECKED BY <b>SC</b>	DRAWN BY <b>AJ</b>	APPROVED BY <b>KZ</b>	SCALE: HORIZONTAL 1:750 VERTICAL	RELEASED FOR CONSTRUCTION <b>K.ZUREK</b>	DATE 2019 01 08	DATE 2019 01 08	<p>ENGINEER'S SEAL</p> <p><b>ORIGINAL SIGNED BY S.R.J. COURNOYER 19/01/08</b></p> <p>CONSULTANT DRAWING NUMBER _____</p>	<p><b>THE CITY OF WINNIPEG</b> WATER AND WASTE DEPARTMENT ENGINEERING DIVISION</p> <p><b>2018 SEWER MAIN RENEWALS BY EXTERNAL POINT REPAIR GROSVENOR AVENUE</b> 1ST MH W OF WILTON STREET TO MH AT WILTON STREET</p>	<p>SHEET <b>15</b> OF <b>28</b></p> <p>CITY DRAWING NUMBER <b>11910</b></p>
DESIGNED BY <b>MJK</b>	CHECKED BY <b>SC</b>	
DRAWN BY <b>AJ</b>	APPROVED BY <b>KZ</b>	
SCALE: HORIZONTAL 1:750 VERTICAL	RELEASED FOR CONSTRUCTION <b>K.ZUREK</b>	
DATE 2019 01 08	DATE 2019 01 08	