


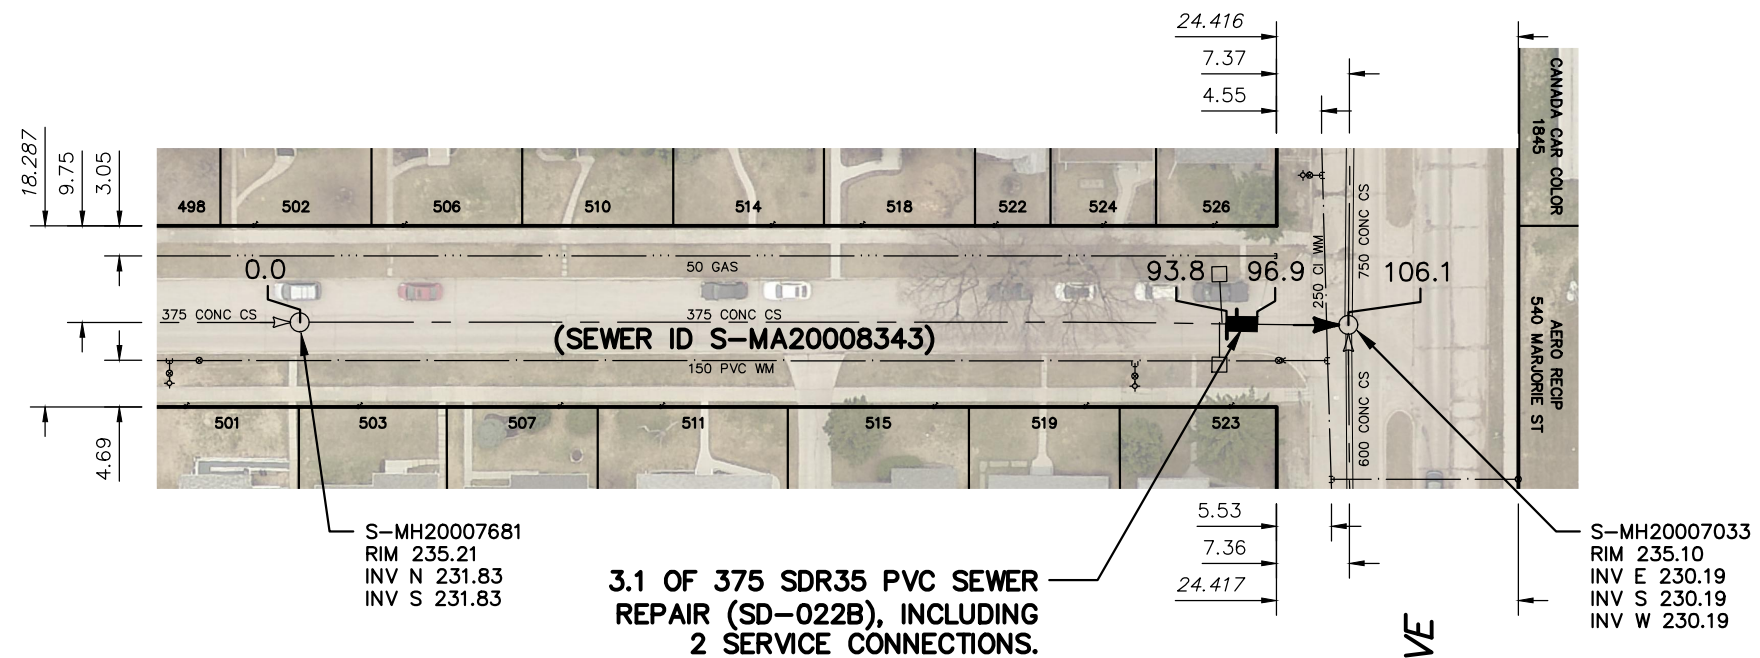

PARKVIEW STREET



SEWER JUNCTION INFORMATION FROM SEWER VIDEO INSPECTION		
SEWER ID S-MA20008343		
DISTANCE FROM MH ID S-MH20007681		
DISTANCE	DIAMETER	CLOCK
6.1	150	2
6.5	150	10
15.5	150	10
27.8	150	2
32.7	150	10
38.9	150	2
49.1	150	10
57.8	150	11
62.3	150	1
64.0	150	10
65.6	150	2
74.8	150	11
80.3	150	2
82.6	150	9
94.1	150	1
94.8	150	11

S-MH20007681
RIM 235.21
INV N 231.83
INV S 231.83

3.1 OF 375 SDR35 PVC SEWER REPAIR (SD-022B), INCLUDING 2 SERVICE CONNECTIONS.

S-MH20007033
RIM 235.10
INV E 230.19
INV S 230.19
INV W 230.19

WARNING

IF POWER EQUIPMENT OR EXPLOSIVES ARE TO BE USED FOR EXCAVATION ON THIS PROJECT THE CONTRACTOR MUST:


- 1) NOTIFY THE GAS COMPANY OF THE PROPOSED LOCATION OF EXCAVATION.
- 2) TAKE PRECAUTION TO AVOID DAMAGE TO GAS COMPANY INSTALLATIONS.

SEE PROVINCIAL REGULATION 210/72 FOR DETAILS

FOR INDEX SEE
11897

METRIC

WHOLE NUMBERS INDICATE MILLIMETRES
DECIMALIZED NUMBERS INDICATE METRES

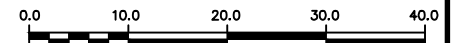

LOCATION APPROVED UNDERGROUND STRUCTURES

SUPV. U/G STRUCTURES COMMITTEE _____ DATE _____

NOTE:

LOCATION OF UNDERGROUND STRUCTURES AS SHOWN ARE BASED ON THE BEST INFORMATION AVAILABLE BUT NO GUARANTEE IS GIVEN THAT ALL EXISTING UTILITIES ARE SHOWN OR THAT THE GIVEN LOCATIONS ARE EXACT. CONFIRMATION OF EXISTENCE AND EXACT LOCATION OF ALL SERVICES MUST BE OBTAINED FROM THE INDIVIDUAL UTILITIES BEFORE PROCEEDING WITH CONSTRUCTION.

B.M.
ELEV.

NO.	REVISIONS	DATE	BY

DESIGNED BY	MJK	CHECKED BY	SC
DRAWN BY	BL	APPROVED BY	KZ
SCALE:	1:750	RELEASED FOR CONSTRUCTION	K.ZUREK
HORIZONTAL		DATE	
VERTICAL	DATE	2019 01 08	

ENGINEER'S SEAL
ORIGINAL SIGNED BY S.R.J. COURNOYER
19/01/08
CONSULTANT DRAWING NUMBER
-

THE CITY OF WINNIPEG
WATER AND WASTE DEPARTMENT
ENGINEERING DIVISION

2018 SEWER MAIN RENEWALS
BY EXTERNAL POINT REPAIR
PARKVIEW STREET
1ST MH S OF ST MATTHEWS AVENUE TO
MH AT ST MATTHEWS AVENUE

SHEET **20** OF **28**
CITY DRAWING NUMBER
11915

PLOT DATE: 2019 01 08

BID OPPORTUNITY: 1178-2018
CONTRACT NUMBER: 1

FILE PATH: R:\DRAWINGS\SEWER\2018 RENEWALS\RENEWALS & ASSOCIATED WORKS\CONTRACT 1\CONSTRUCTION DWGS\
FILE NAME: PARKVIEW ST - N OF ST MATTHEWS.dwg