



THOMPSON DRIVE

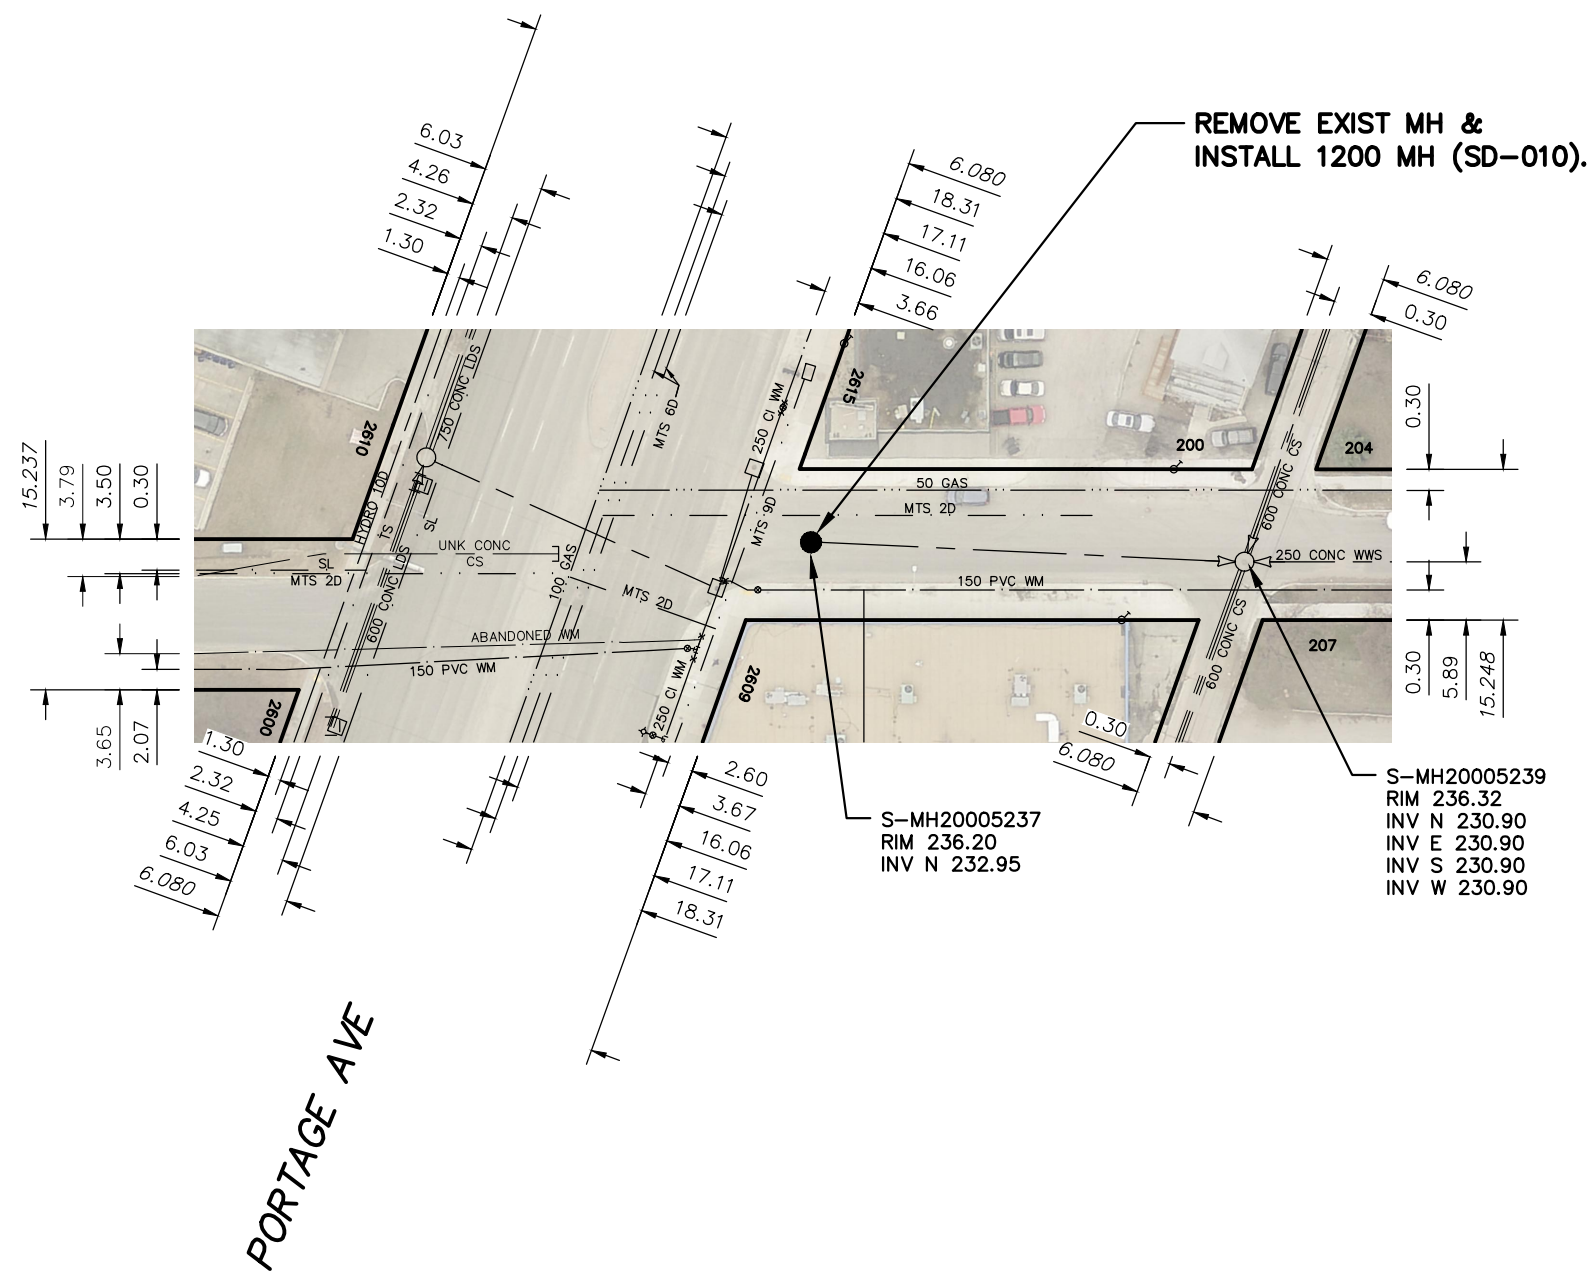

FOR INDEX SEE
11897

METRIC
 WHOLE NUMBERS INDICATE MILLIMETRES
 DECIMALIZED NUMBERS INDICATE METRES

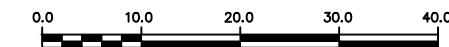

WARNING

IF POWER EQUIPMENT OR EXPLOSIVES ARE TO BE USED FOR EXCAVATION ON THIS PROJECT THE CONTRACTOR MUST:

- 1) NOTIFY THE GAS COMPANY OF THE PROPOSED LOCATION OF EXCAVATION.
- 2) TAKE PRECAUTION TO AVOID DAMAGE TO GAS COMPANY INSTALLATIONS.

SEE PROVINCIAL REGULATION 210/72 FOR DETAILS

<p>LOCATION APPROVED UNDERGROUND STRUCTURES</p> <p>SUPV. U/G STRUCTURES COMMITTEE DATE</p> <p>NOTE: LOCATION OF UNDERGROUND STRUCTURES AS SHOWN ARE BASED ON THE BEST INFORMATION AVAILABLE BUT NO GUARANTEE IS GIVEN THAT ALL EXISTING UTILITIES ARE SHOWN OR THAT THE GIVEN LOCATIONS ARE EXACT. CONFIRMATION OF EXISTENCE AND EXACT LOCATION OF ALL SERVICES MUST BE OBTAINED FROM THE INDIVIDUAL UTILITIES BEFORE PROCEEDING WITH CONSTRUCTION.</p>	B.M. ELEV.			ENGINEER'S SEAL	<p>THE CITY OF WINNIPEG WATER AND WASTE DEPARTMENT ENGINEERING DIVISION</p>																																		
				<p>ORIGINAL SIGNED BY S.R.J. COURNOYER 19/01/08</p>		<p>2018 SEWER MAIN RENEWALS MANHOLE RENEWAL THOMPSON DRIVE MH AT PORTAGE AVENUE</p>																																	
	<table border="1" style="width: 100%; border-collapse: collapse;"> <thead> <tr> <th style="width: 5%;">NO.</th> <th style="width: 15%;">REVISIONS</th> <th style="width: 10%;">DATE</th> <th style="width: 10%;">BY</th> </tr> </thead> <tbody> <tr> <td> </td> <td> </td> <td> </td> <td> </td> </tr> </tbody> </table>	NO.	REVISIONS	DATE	BY														<table border="1" style="width: 100%; border-collapse: collapse;"> <tr> <td style="width: 25%;">DESIGNED BY</td> <td style="width: 25%;">MJK</td> <td style="width: 25%;">CHECKED BY</td> <td style="width: 25%;">SC</td> </tr> <tr> <td>DRAWN BY</td> <td>BL</td> <td>APPROVED BY</td> <td>KZ</td> </tr> <tr> <td>SCALE:</td> <td></td> <td>RELEASED FOR CONSTRUCTION</td> <td></td> </tr> <tr> <td>HORIZONTAL</td> <td>1:750</td> <td colspan="2" style="text-align: center;">K.ZUREK</td> </tr> <tr> <td>VERTICAL</td> <td></td> <td>DATE</td> <td>2019 01 08</td> </tr> </table>	DESIGNED BY	MJK	CHECKED BY	SC	DRAWN BY	BL	APPROVED BY	KZ	SCALE:		RELEASED FOR CONSTRUCTION		HORIZONTAL	1:750	K.ZUREK		VERTICAL		DATE	2019 01 08
NO.	REVISIONS	DATE	BY																																				
DESIGNED BY	MJK	CHECKED BY	SC																																				
DRAWN BY	BL	APPROVED BY	KZ																																				
SCALE:		RELEASED FOR CONSTRUCTION																																					
HORIZONTAL	1:750	K.ZUREK																																					
VERTICAL		DATE	2019 01 08																																				