


B SIZE - 279mm x 432mm

LAST SAVE: 2018/12/13 - 4:51pm  
 PATH: M:\657381\4ENG\481C\DD - General DWG\1-0179F-A0005-001.dwg

FIELD  
(ELECTRICAL ROOM)

SF-F61 FAN HOUSING  
(ELECTRICAL ROOM)

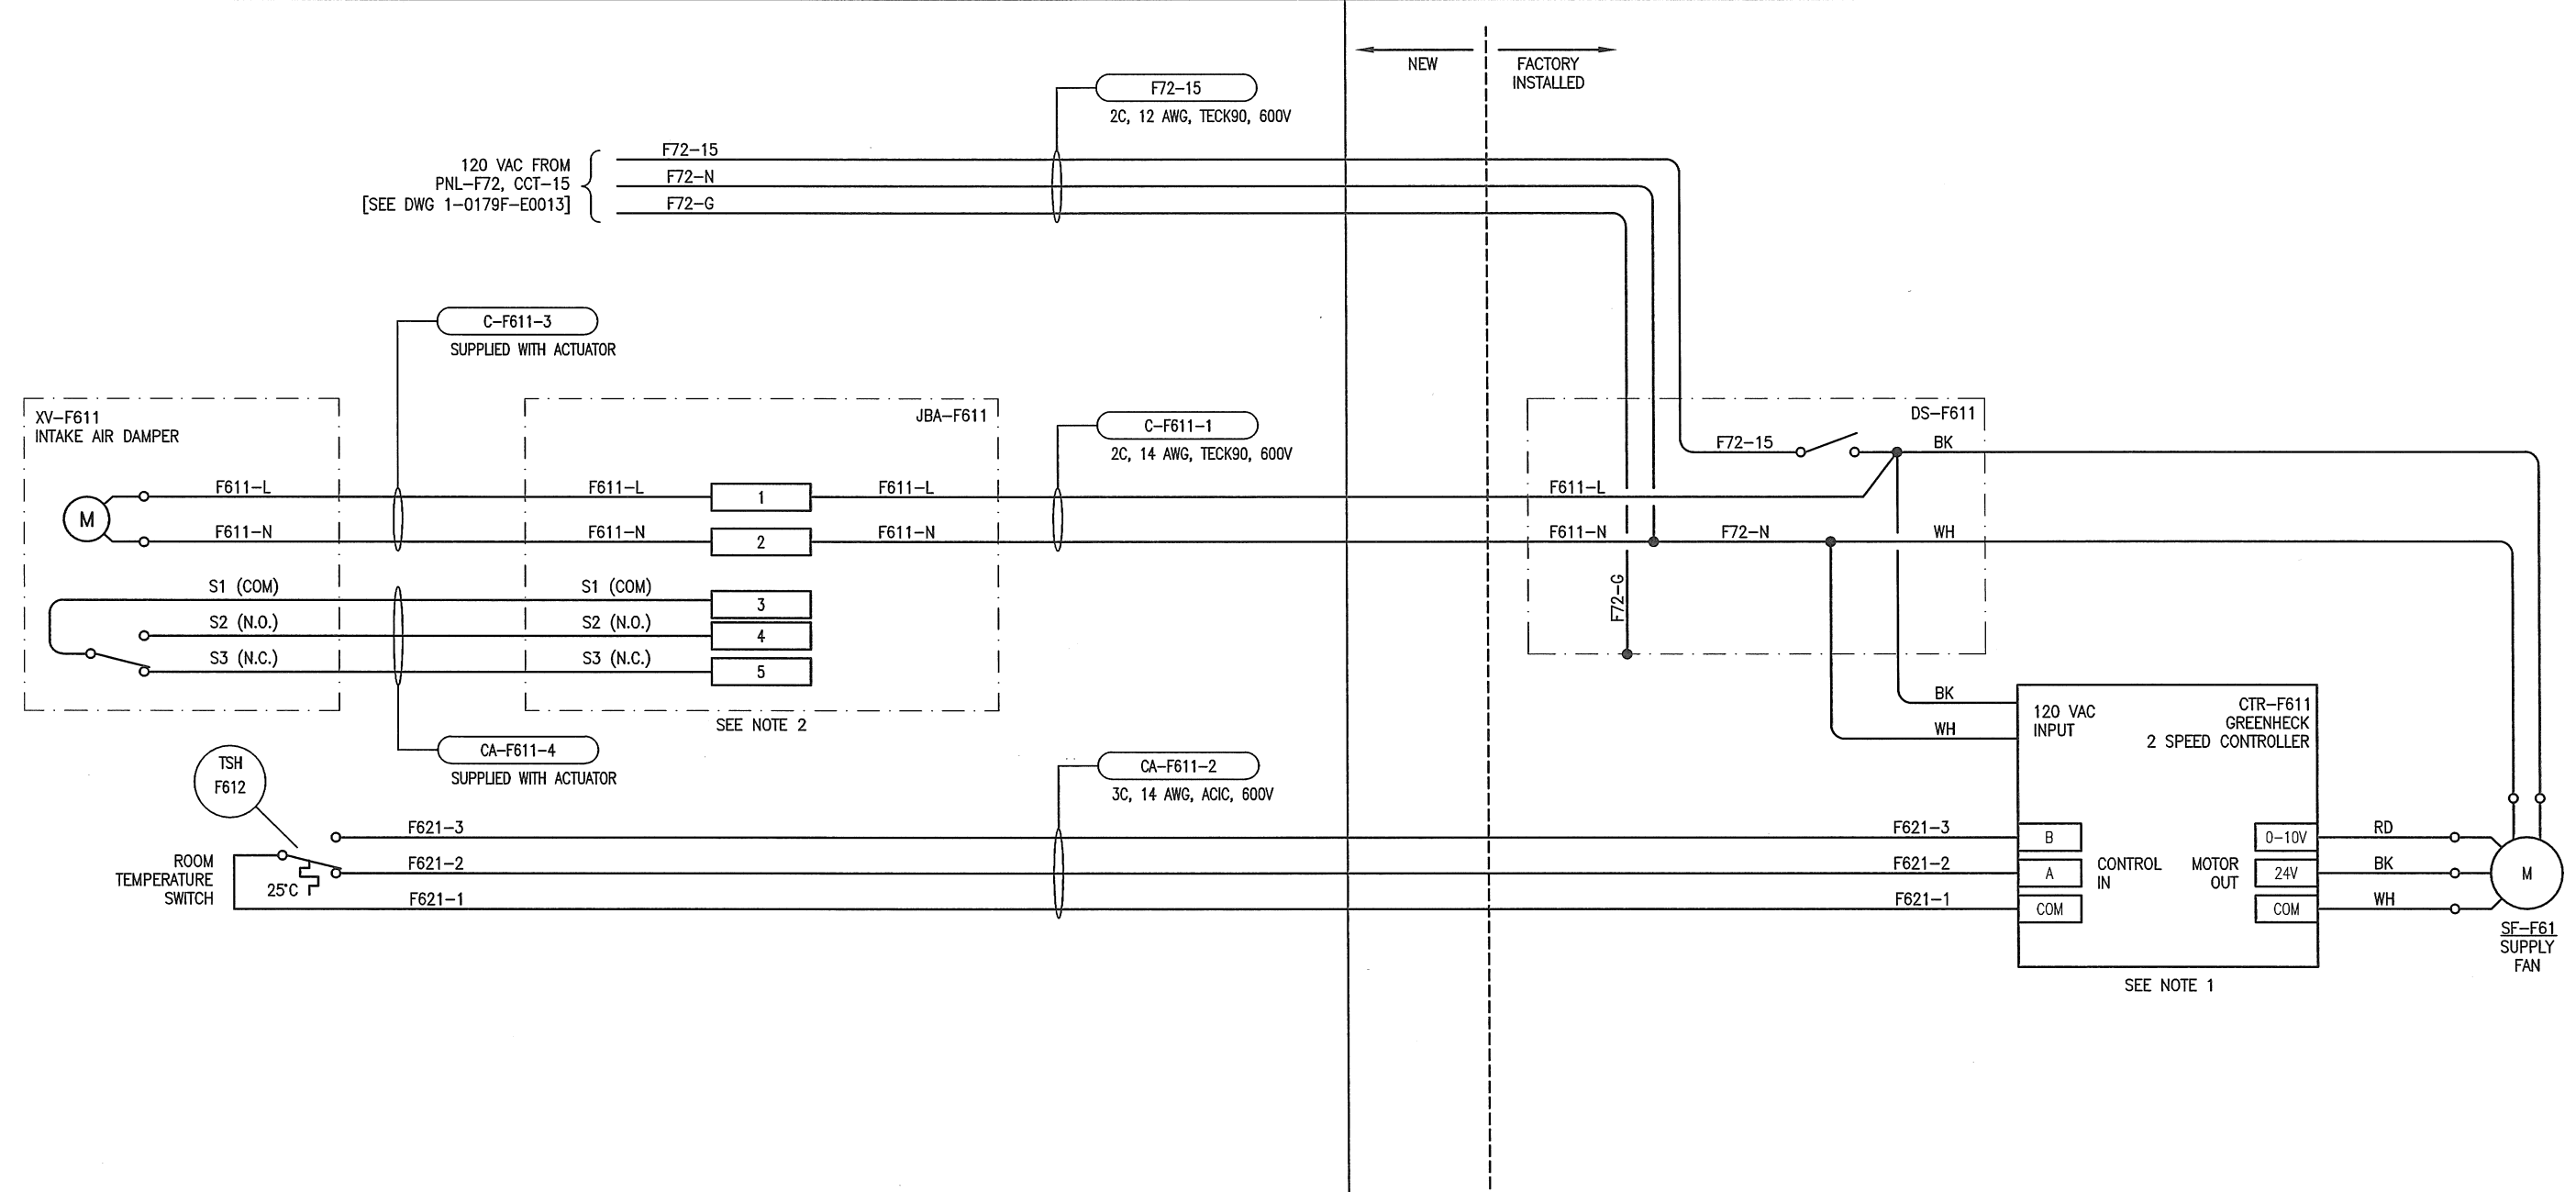

**NOTES:**

- FAN TO RUN CONTINUOUSLY.  
 ROOM TEMP < 25°C : LOW SPEED  
 ROOM TEMP ≥ 25°C : HIGH SPEED
- PROVIDE AND INSTALL NEW NEMA TYPE 12 JUNCTION BOX COMPLETE WITH TERMINALS AND IDENTIFICATION LAMACOID.

**APEGM**  
 Certificate of Authorization  
 SNC-Lavalin Inc.  
 No. 4489

00	ISSUED FOR TENDER AND CONSTRUCTION	2018/12/14	KS	BC
NO.	REVISIONS	DATE	DESIGN	CHECK

**SNC-LAVALIN INC.**  
 148 Nature Park Way  
 Winnipeg, MB, Canada R3P 0X7  
 204-786-8080


DESIGNED BY: K. SAPIAK  
 CHECKED BY: B. CLEVEN

DRAWN BY: K. SAPIAK  
 APPROVED BY: B. CLEVEN

SCALE: NTS  
 DATE: 2018/08/23

ISSUED FOR CONSTRUCTION  
 BY: K. ZUREK  
 DATE: 2018/12/14

CONSULTANT NO.:

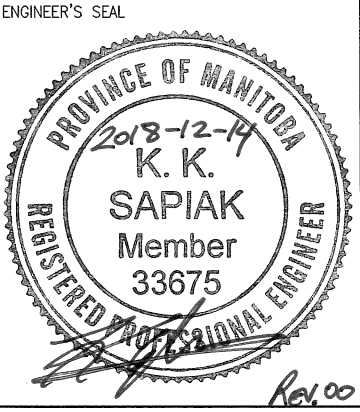

**THE CITY OF WINNIPEG**  
 WATER AND WASTE DEPARTMENT

ROLAND FLOOD PUMPING STATION  
 2019 UPGRADES  
 LOOP DIAGRAM  
 ELECTRICAL ROOM SUPPLY FAN  
 SF-F61

CITY DRAWING NUMBER: 1-0179F-A0005  
 SHEET: 001  
 REV.: 00  
 SIZE: B