
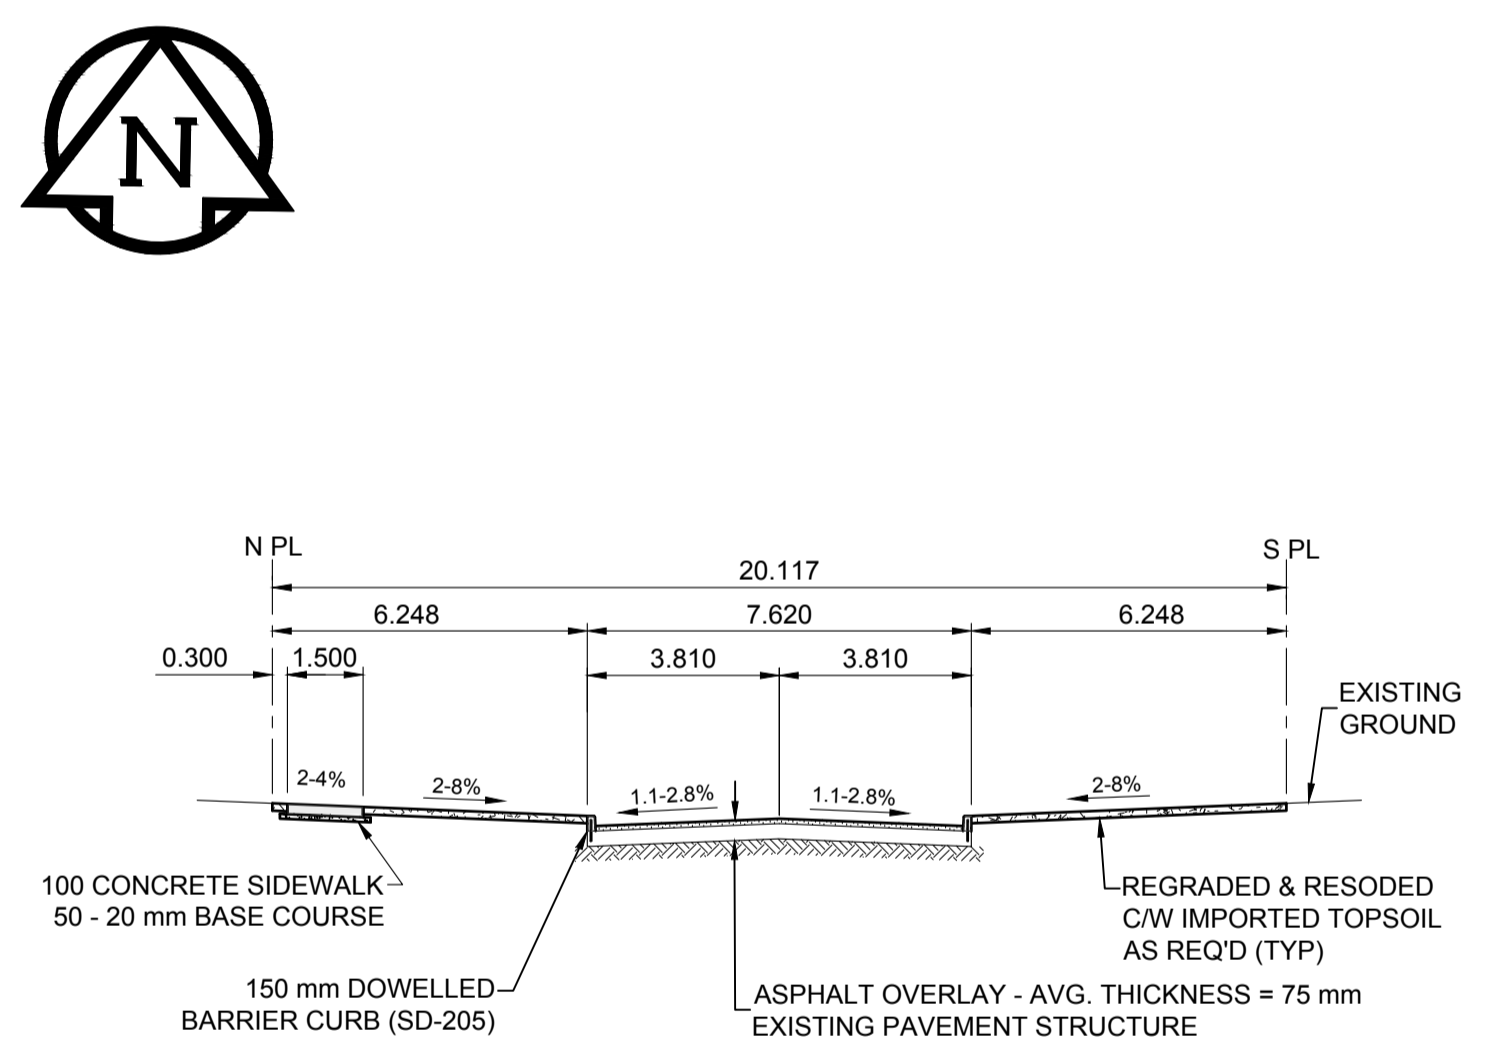


- NOTES**
- ADJUST MH AND CB RIMS TO NEW GRADES.
 - LAMP STANDARDS, HYDRO POLES, AND ANCHORS THAT REQUIRE TEMPORARY SUPPORT, REMOVAL OR REPLACEMENT, TO BE DONE SO AT THE EXPENSE OF THE CONTRACTOR AS NECESSARY.
 - CONTRACTOR TO REGRADE/RENEW EXISTING PRIVATE SIDEWALKS TO LIMITS AS SHOWN. SIDEWALKS TO BE RENEWED WITH CONCRETE UNLESS NOTED OTHERWISE.
 - CONTRACTOR TO TAKE PRECAUTIONARY STEPS TO PROTECT EXISTING TREES WITHIN THE LIMITS OF CONSTRUCTION FROM DAMAGE FROM CONSTRUCTION ACTIVITIES AS OUTLINED IN THE SPECIFICATIONS.
 - CONTRACTOR TO CONFIRM THE LOCATION OF ALL UTILITIES/SERVICES IN THE FIELD PRIOR TO CONSTRUCTION.
 - MODIFIED BARRIER CURB TO BE USED AT ALL INTERSECTION RADI, BACK LANE RADI AND BULLNOSES.
 - CONTRACTOR TO OVERLAY DRIVEWAYS TO ENSURE POSITIVE DRAINAGE TO NEW STREET GRADES. FINAL LIMITS TO BE DETERMINED IN THE FIELD BY CONTRACT ADMINISTRATOR.
 - CB SD-023 & SD-024 OFFSETS ARE DIMENSIONED TO BOC. CB SD-025 OFFSETS ARE DIMENSIONED OIC.
 - REFER TO BID OPPORTUNITY FOR DETAILS REGARDING TRAFFIC MANAGEMENT.
 - ADD 200.000 m TO ABBREVIATED ELEVATIONS TO OBTAIN GEODETIC ELEVATIONS.

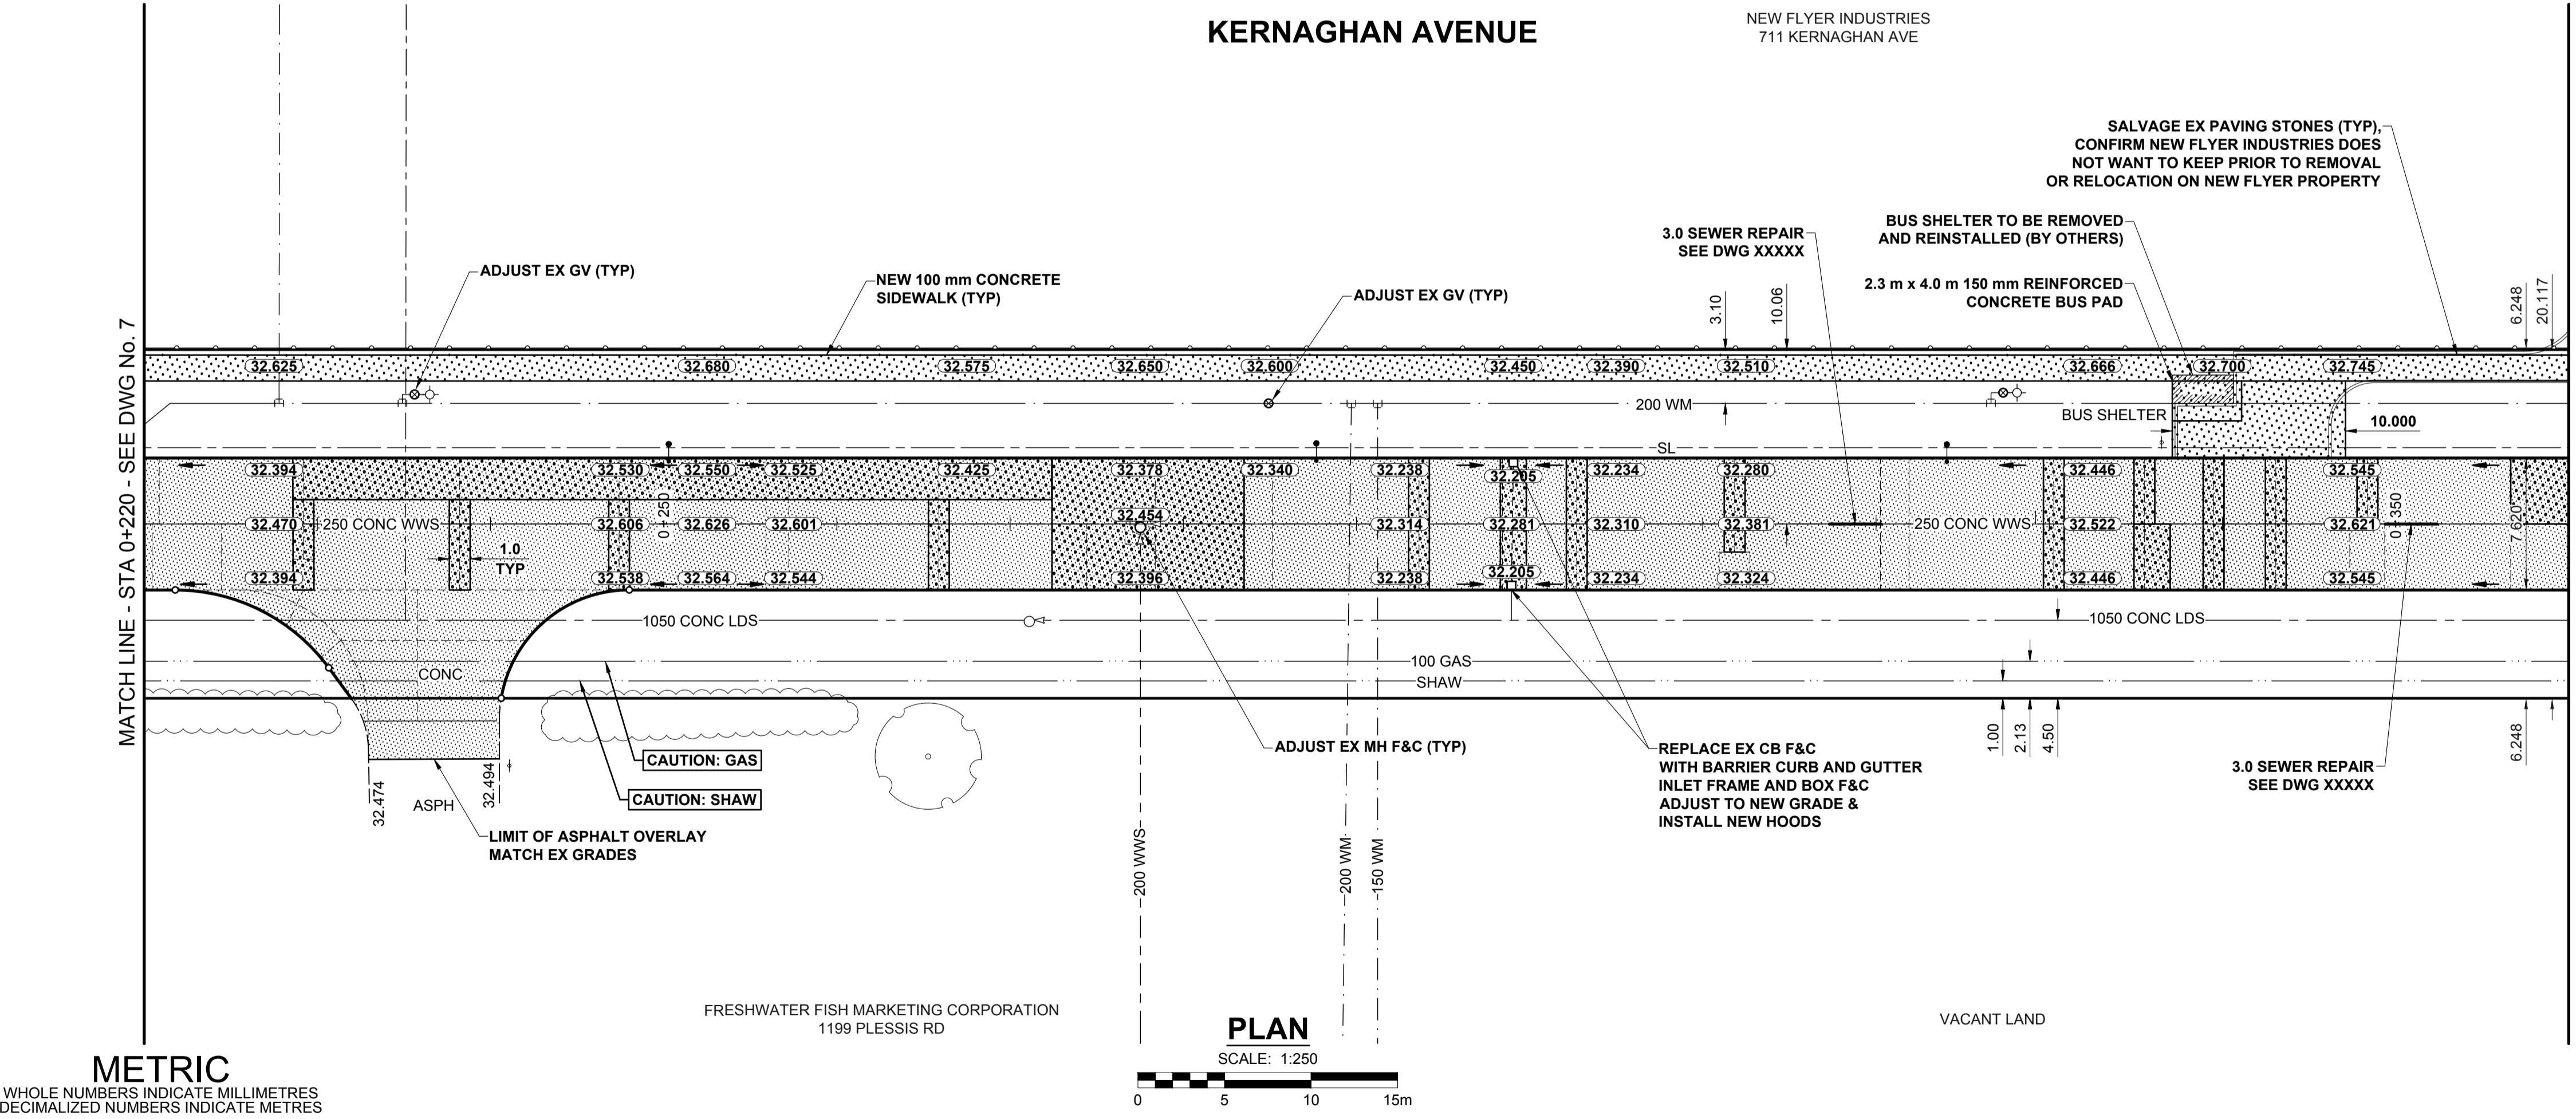

METRIC
 WHOLE NUMBERS INDICATE MILLIMETRES
 DECIMALIZED NUMBERS INDICATE METRES

EXISTING	LEGEND - PLAN	NEW	EXISTING	LEGEND - PLAN	NEW	EXISTING	LEGEND - PLAN	NEW	
	GAS		MANHOLE		CONCRETE PAVEMENT		LOCATION APPROVED UNDERGROUND STRUCTURES		MTS HANDWELL/PEDESTAL
	HYDRO HANDWELL/CABINET		CATCH BASIN/CATCH PIT		ASPHALT PAVEMENT		SUPR. UG STRUCTURES COMMITTEE		CATV/FIBRE OPTIC
	TRAFFIC SIGNALS/PIT		TREE		GRAVEL		NOTE: LOCATION OF UNDERGROUND STRUCTURES AS SHOWN ARE BASED ON THE BEST INFORMATION AVAILABLE BUT NO GUARANTEE IS GIVEN THAT ALL EXISTING UTILITIES ARE SHOWN OR THAT THE GIVEN LOCATIONS ARE EXACT. CONFIRMATION OF EXISTENCE AND EXACT LOCATION OF ALL SERVICES MUST BE OBTAINED FROM THE INDIVIDUAL UTILITIES BEFORE PROCEEDING WITH CONSTRUCTION.		LAND DRAINAGE SEWER
	SANITARY/COMBINED SEWER		TEST HOLE		RAMP CURB		DATE		CB LEAD/SPP/DCP
	WATERMAIN		PROPERTY LINE		PLANING/REMOVAL		PROPERTY LINE		SUBDRAIN
	DITCH		SURVEY BAR				FENCE		DITCH
	LEGEND - PLAN		BOC/EDGE OF PAVEMENT				ELEVATION (33.333)		TRAFFIC SIGN
	LEGEND - PLAN		ELEVATION				TRAFFIC SIGN		LEGEND - PLAN

LOCATION APPROVED UNDERGROUND STRUCTURES
 SUPR. UG STRUCTURES COMMITTEE DATE
NOTE:
 LOCATION OF UNDERGROUND STRUCTURES AS SHOWN ARE BASED ON THE BEST INFORMATION AVAILABLE BUT NO GUARANTEE IS GIVEN THAT ALL EXISTING UTILITIES ARE SHOWN OR THAT THE GIVEN LOCATIONS ARE EXACT. CONFIRMATION OF EXISTENCE AND EXACT LOCATION OF ALL SERVICES MUST BE OBTAINED FROM THE INDIVIDUAL UTILITIES BEFORE PROCEEDING WITH CONSTRUCTION.

No.	REVISIONS	DATE	BY
B	ISSUED FOR TENDER	18/03/27	RPB
A	ISSUED FOR CLIENT REVIEW	18/02/09	RPB
		YY/MM/DD	

DESIGNED BY	CHECKED BY	DATE
RPB	WRJ	18/02/01
DRAWN BY	APPROVED BY	
KMB	BWB	
	RELEASED FOR CONSTRUCTION	

PRELIMINARY DRAWING
 NOT TO BE USED FOR CONSTRUCTION
 CONSULTANT FILE NAME
 1800598-Kernaghan-PP-02.dwg

THE CITY OF WINNIPEG
 PUBLIC WORKS DEPARTMENT
 ENGINEERING DIVISION

2018 LOCAL STREETS PACKAGE
KERNAGHAN AVENUE
PLESSIS RD TO HOKA ST
 REHABILITATION
 PAVING AND GRADING
 STA 0+220 TO STA 0+360

CITY DRAWING NUMBER: N/A
 SHEET 8 OF 18
 DRAWING No. 8

BID OPPORTUNITY No. 123-2017

