


**1 WALL SECTION**  
S402 1 : 20

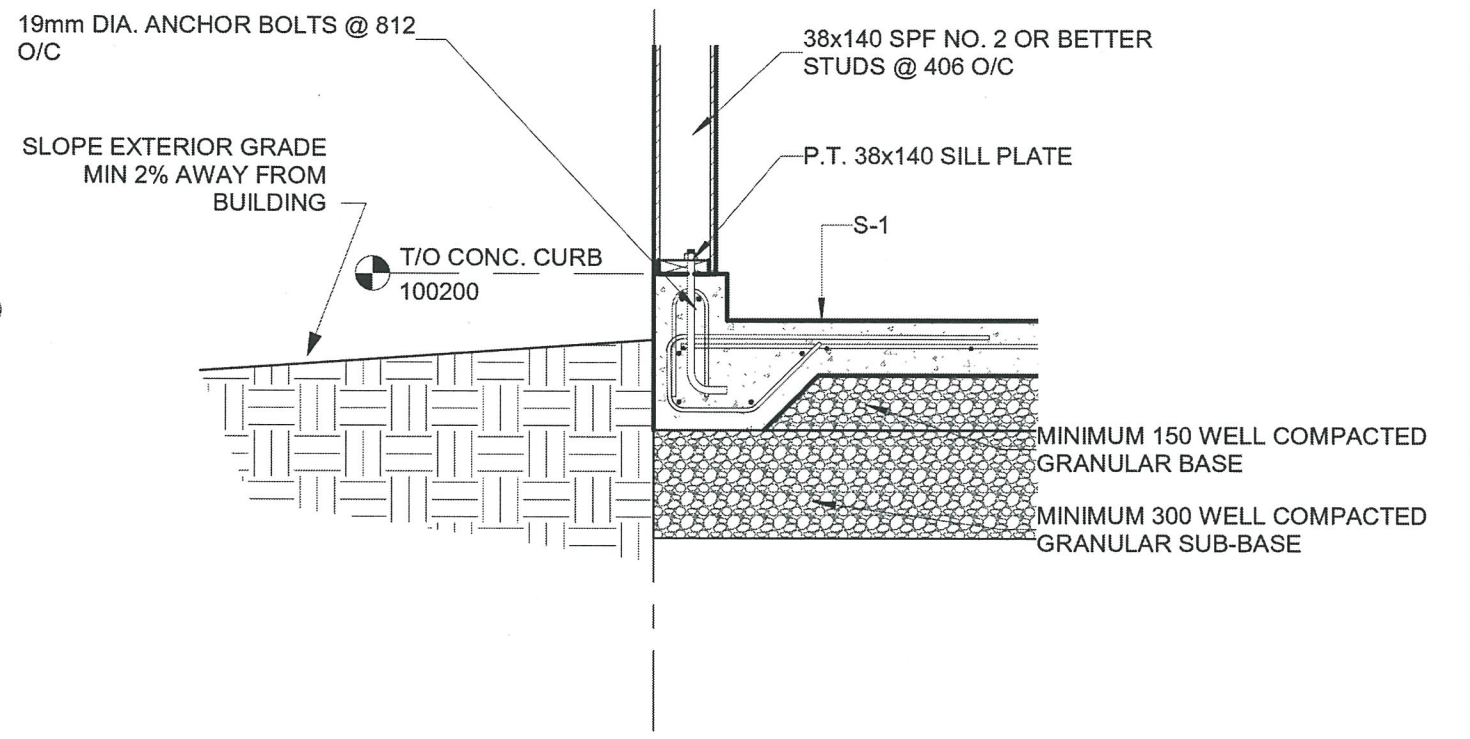

**2 WALL SECTION**  
S402 1 : 20



**APEGM**  
Certificate of Authorization  
SWP Projects Ltd.  
No. 6036 Expiry: April 30, 2018